



**BHARAT SANCHAR NIGAM LIMITED**  
(A Govt. of India Enterprise)  
Office of the Chief General Manager, Eastern Telecom Projects  
**Microwave Survey Division,**  
2/5A, Judges Court Road, Alipore, Kolkata – 700 027

---

To  
M/s Galant Builders Private Limited  
9A, Lord Sinha Road,  
Kolkata- 700071.

**No-G/MWC/1-150/T.B/2018-19/Cat-3/Vol-II/14 (334)**

**Dated at Kolkata 03-08-2018**

Sub:- NOC for Microwave clearance of height of the proposed residential building.

In connection with your application regarding above mentioned subject, it is observed that there is no physical obstruction to the working BSNL Microwave System from the proposed residential building, as per drawing supplied with your application. Therefore, NOC for Microwave clearance for your project having following particulars is hereby issued.


Name of the Project: Proposed residential building.

Location: Premises No. 1275, Survey Park Road, Ward No.- 109, Borough No. - XII, Dist: 24 Parganas (South), Under Kolkata Municipal Corporation, Kolkata- 700075.

Height: 69.20M (Sixty Nine Point Two Zero Meters Only) above ground level including lift machine room and water tank on the roof top.

One set of drawings, duly signed is returned herewith. **Any change/alteration/Modification in the drawings with respect to upward revision of height and/or shifting of Building Footprint is not permissible and will constitute an actionable violation of the NOC.**

Enclo: - As stated

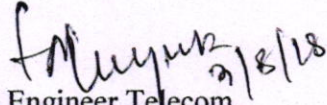
  
Divisional Engineer Telecom.  
Microwave Survey Division  
Kolkata.







69200 (TOTAL HEIGHT OF THE BUILDING)

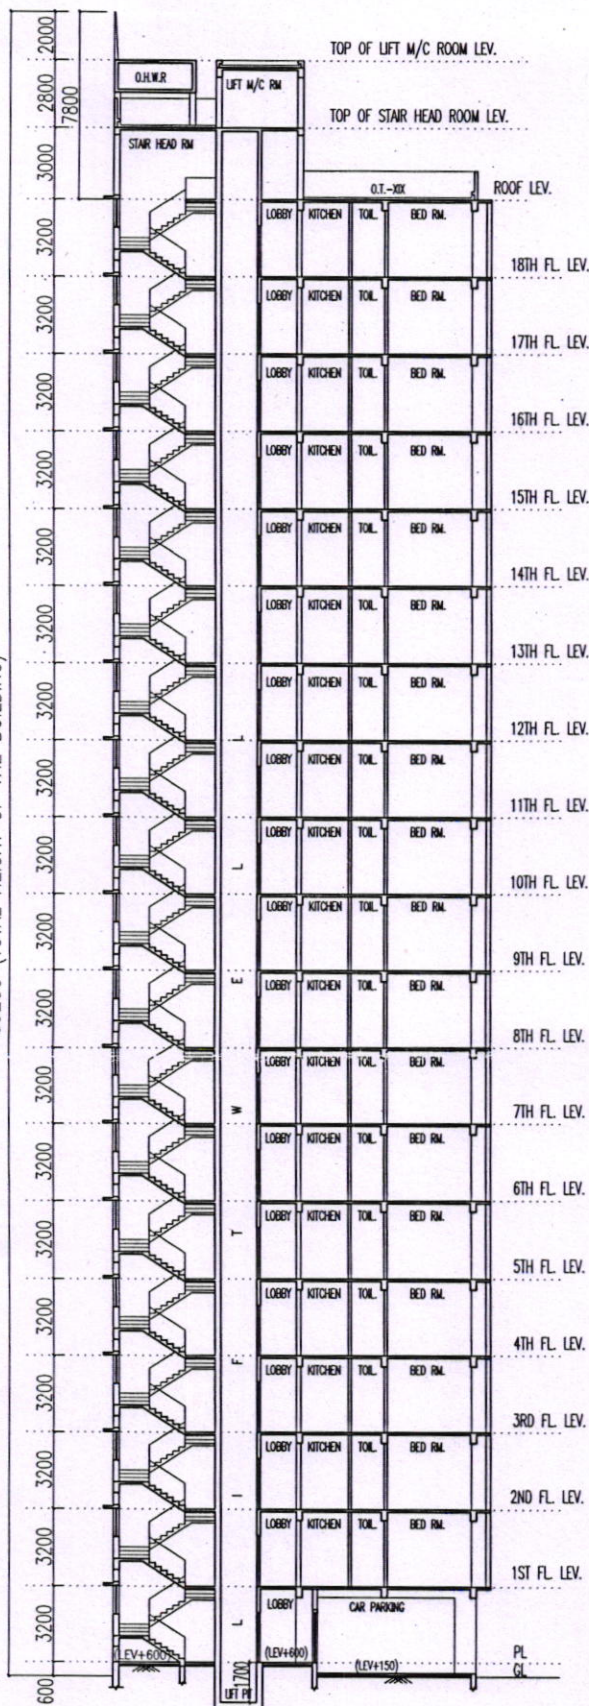

DIRECTOR  
FOR GALANT BUILDERS PVT. LTD. AND  
1) LI WEI KEONG ALIAS KIANG, 2) LI TAI YU  
3) LI TAI PAO, 4) WANG SHIA YEAN  
5) HOU YU FEL, 6) LI WEI LOONG  
7) CHIU TING LING, 8) LI TAI CHOI  
9) LIAO MEI YING, 10) LI WEI SHING  
CONSTITUTED ATTORNEY

# SPACE FOR MICROWAVE DEPARTMENT

Hight of the proposed building cleared up to 69.20 meter (Sixty nine point two zero meter only) above ground level including lift machine room and water tank on the roof top.

Divisional Engineer  
Microwave Survey Division  
Telecom Projects, Eastern Zone  
B. S. N. L.  
2/5A, Judges Court Road, KOL 7

## SECTION

Rajkumar Agarwal  
Architect  
Member of Council of  
Architecture CA/94/17940

TITLE

SECTION FOR HEIGHT

PROJECT

PROPOSED G+XVIII (69.2 MT. HT.)  
STORIED RESIDENTIAL BUILDING AT  
PRE. NO.-1275, SURVEY PARK.  
KOLKATA-75,  
WARD NO - 109, BOROUGH - XII

SCALE-1:500

ARCHITECT



RAJ AGRAWAL & ASSOCIATES  
8B, ROYD STREET, KOLKATA - 16