


Proposed Project at Mouza-Banamalipur, J.L. No-80, RE. SA. No-226, Sabek Khatian No-60, R.S. Khatian No-464, 469, 474, 459, L.R. Khatian No-3497, R.S. Dag No-717, L.R. Dag No-3353, Ward No-16(New), Holding No-11, Taki Road (North), under Barasat Municipality, P.S.-Barasat, District-North 24 Parganas

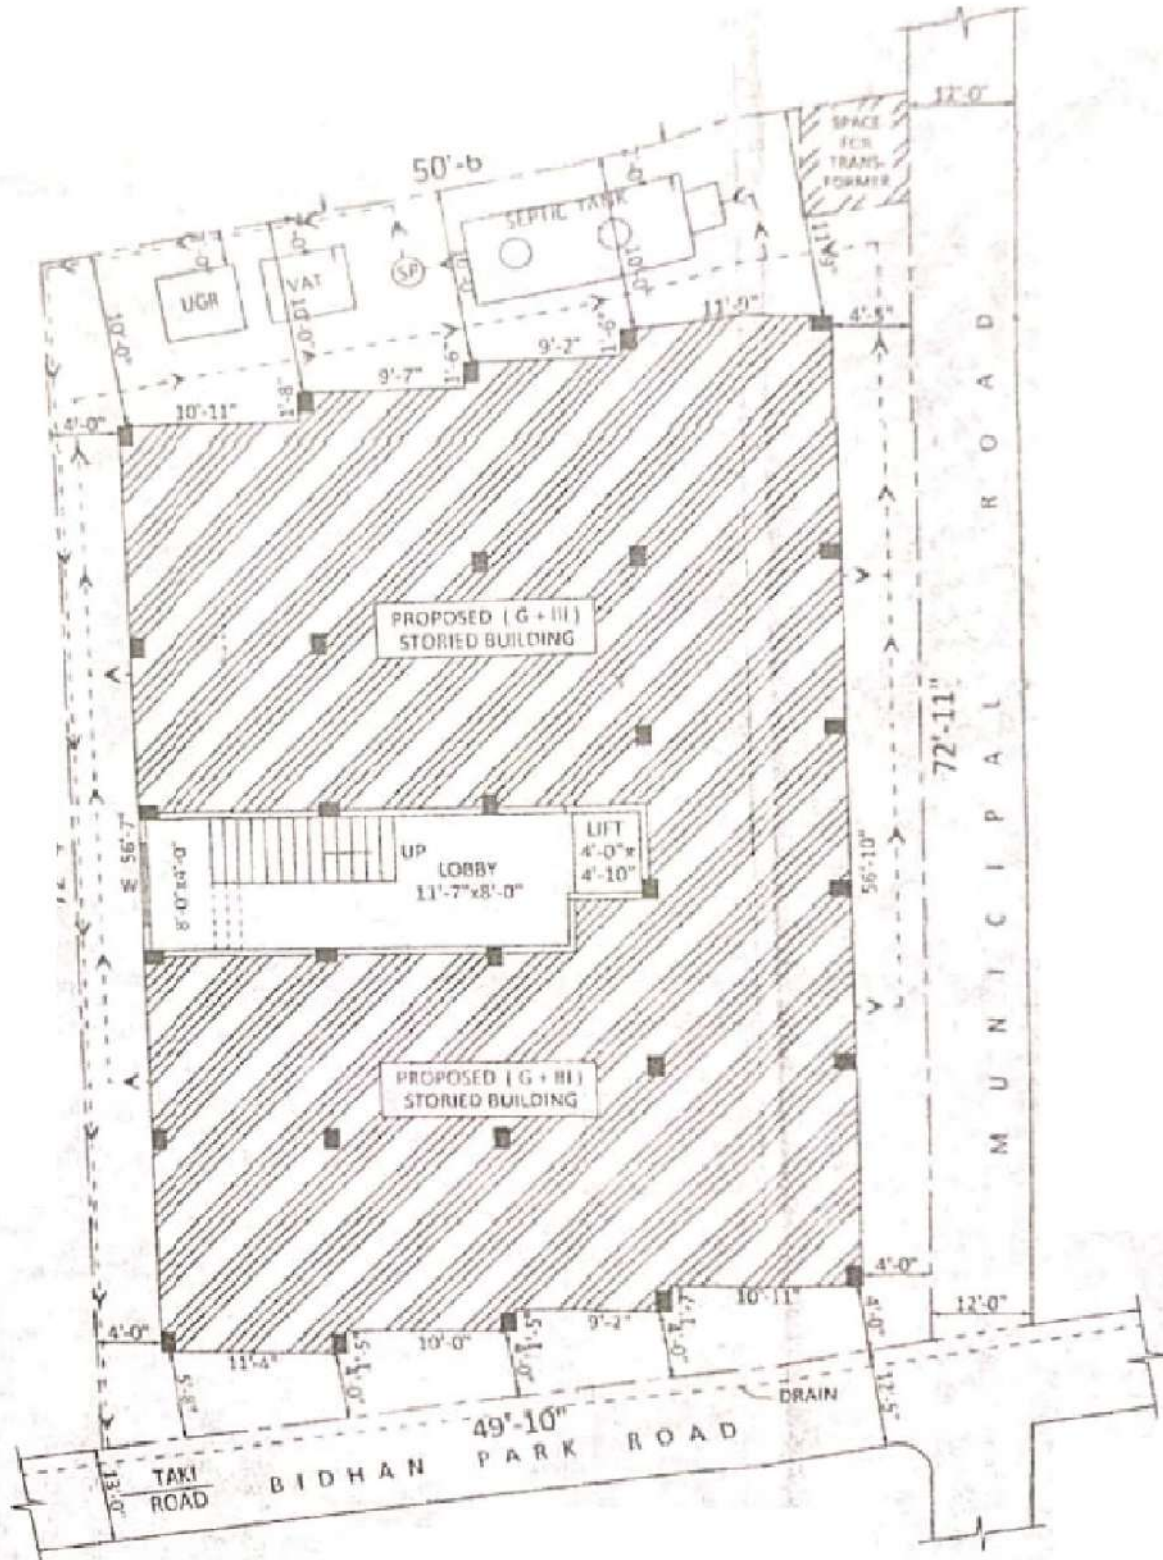

LATITUDE : 22.760639
LONGITUDE : 88.180201

APEX ENTERPRISE
Saitan Gyakha,
Partner

SIGNATURE OF OWNER