


Proposed Project at Mouza-Khagrabari, J.L. No-089, R.S. Plot No-3868, L.R. Plot No-4927, L.R. Khatian No-2039, West Khagrabari Near Hotel Sarbasree, under Cooch Behar Zilla Parishad, PO-Khagrabari, PS-Pundibari, District-Cooch Behar

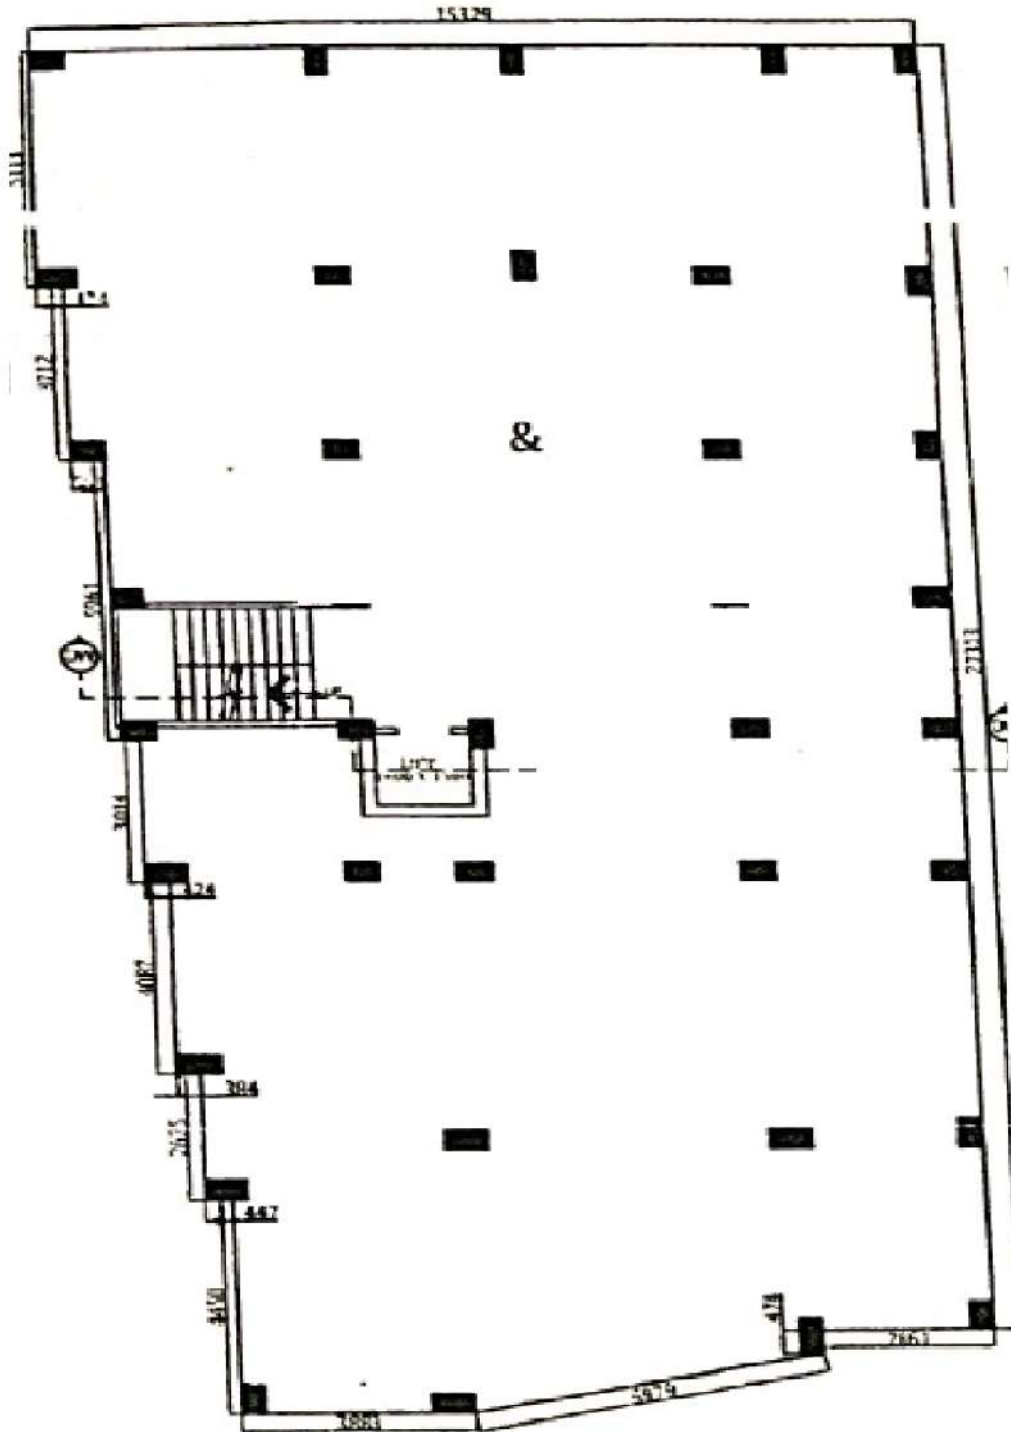

LATITUDE : 24.432903
LONGITUDE : 86.215871

TECHNO
Janusree Bhadra
Proprietor

SIGNATURE OF OWNER