


SITE PLAN OF PRE. NO. 389/1, BAMA CHARAN ROY ROAD, WARD NO.- 121, BR. NO.- XIV, KOL. - 700008.

AREA OF LAND :- 14 K - 09 CH. - 15 SQ.FT. = 975.462 SQ.M.

SCALE = 1 : 250

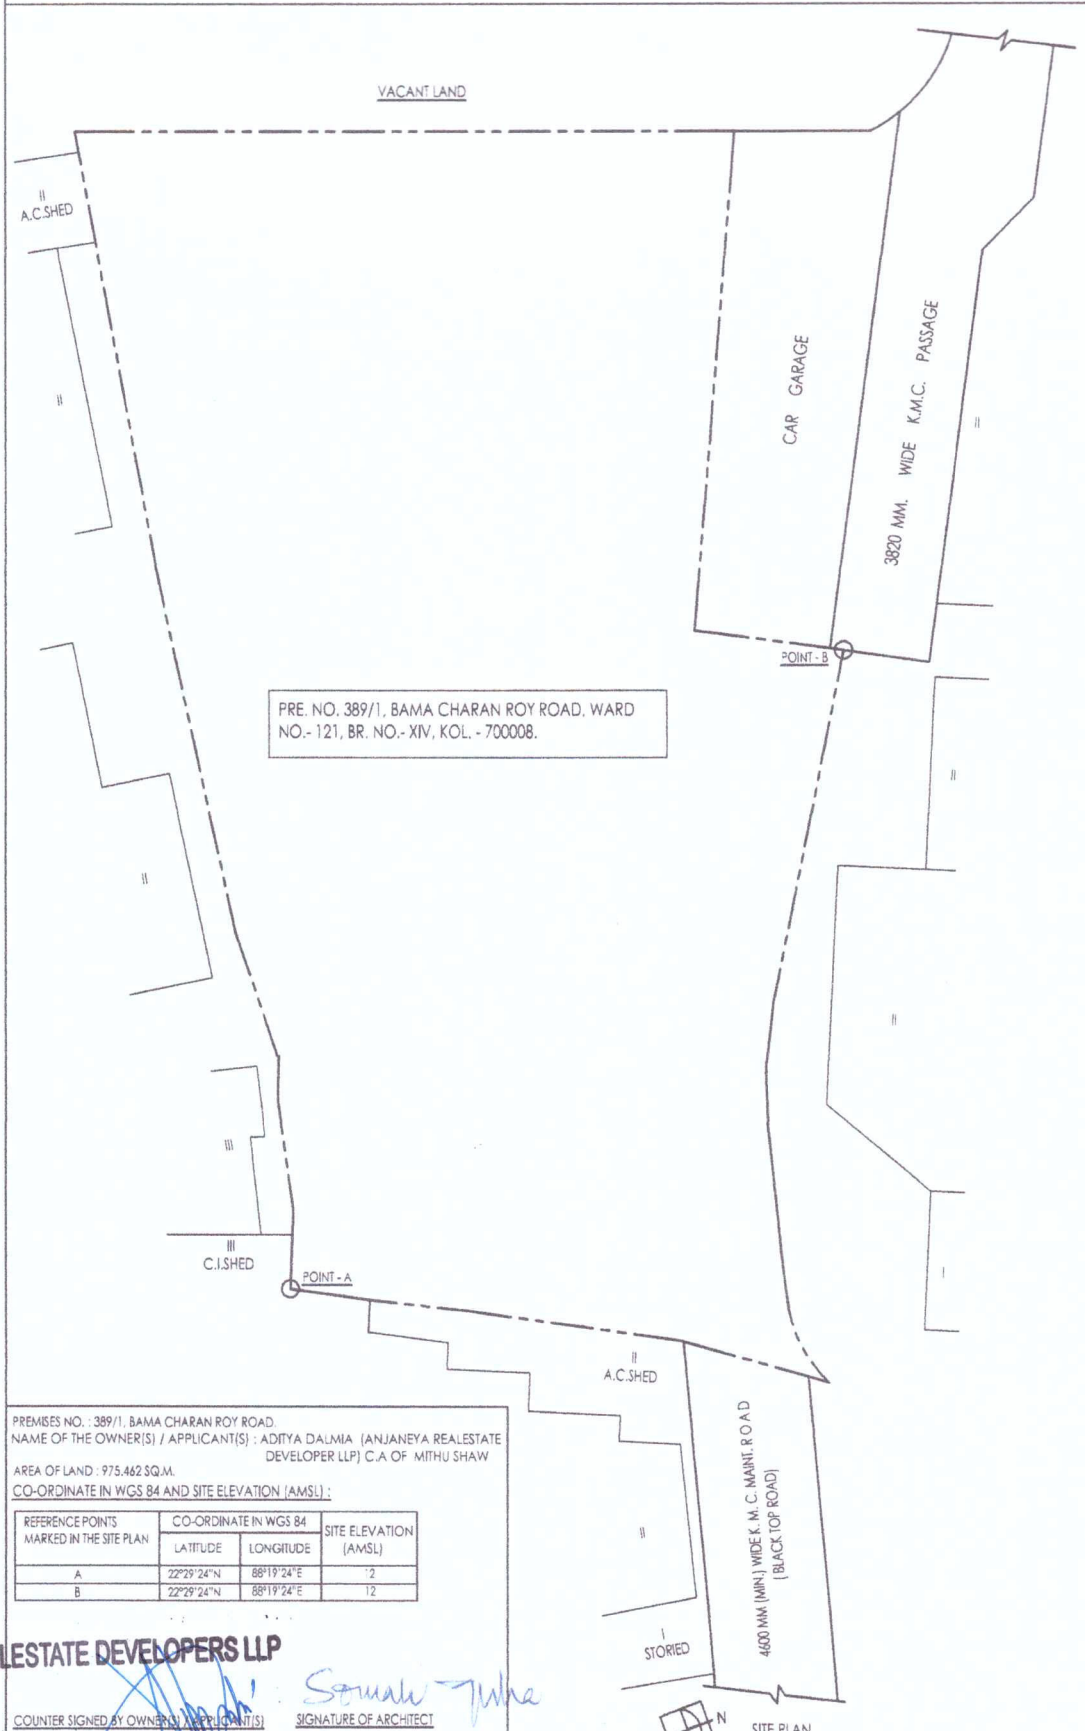

PRE. NO. 389/1, BAMA CHARAN ROY ROAD, WARD NO.- 121, BR. NO.- XIV, KOL. - 700008.

PREMISES NO.: 389/1, BAMA CHARAN ROY ROAD.
 NAME OF THE OWNER(S) / APPLICANT(S) : ADITYA DALMIA (ANJANEYA REALESTATE DEVELOPER LLP) C.A OF MITHU SHAW
 AREA OF LAND : 975.462 SQ.M.
 CO-ORDINATE IN WGS 84 AND SITE ELEVATION (AMSL) :

REFERENCE POINTS MARKED IN THE SITE PLAN	CO-ORDINATE IN WGS 84		SITE ELEVATION (AMSL)
	LATITUDE	LONGITUDE	
A	22°29'24"N	88°19'24"E	12
B	22°29'24"N	88°19'24"E	12

ANJANEYA REALESTATE DEVELOPERS LLP

COUNTER SIGNED BY OWNERS / APPLICANT(S)

SIGNATURE OF ARCHITECT

Designated Partner

Somali Jha

SITE PLAN