


PROPOSED G+4 STORIED RESIDENTIAL BUILDING PLAN OF SMT. SUBHA GANGULI AT MOUZA-MONOHARPUR, J.L. NO.- 98, R.S. DAG NO.- 353 & 354, R.S. KHATIAN NO.- 799, L.R. DAG NO.- 459, L.R. KHATIAN NO.- 1826, WARD NO.-16, P.S.- DANKUNI, DIST.- HOOGHLY, PIN- 712311, COMPLYING WEST BENGAL MUNICIPAL BUILDING RULES 2017 WITH LATEST AMENDMENT UNDER DANKUNI MUNICIPALITY.

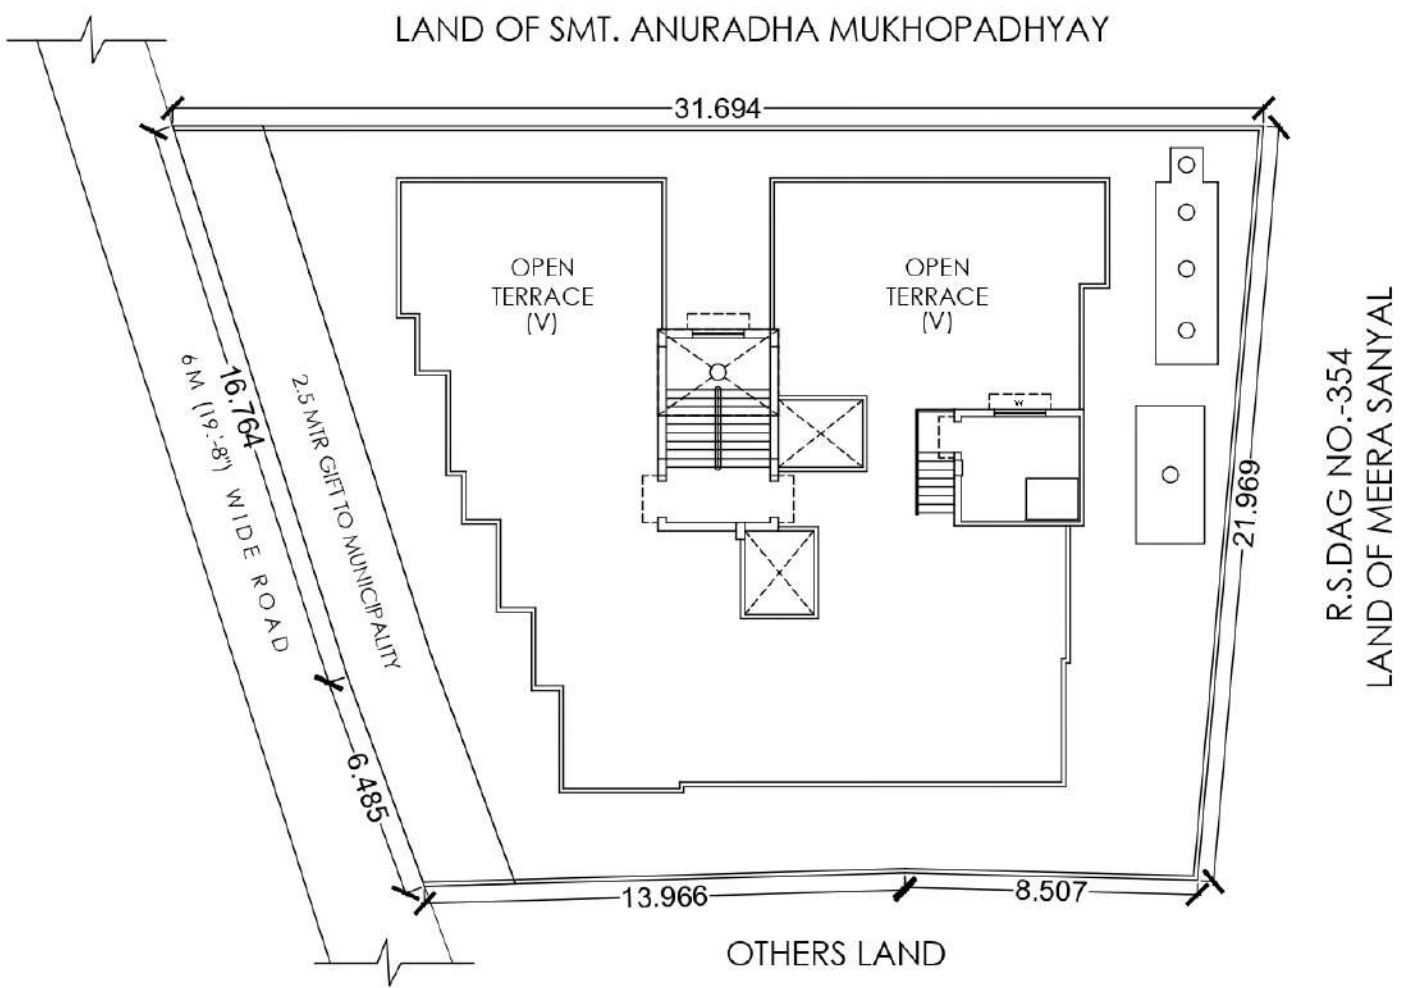

LATITUDE : 22.683441
LONGITUDE : 88.286331

ALL IN CONSTRUCTION
Rehana Sultana
 Proprietor

SIGNATURE OF OWNER