
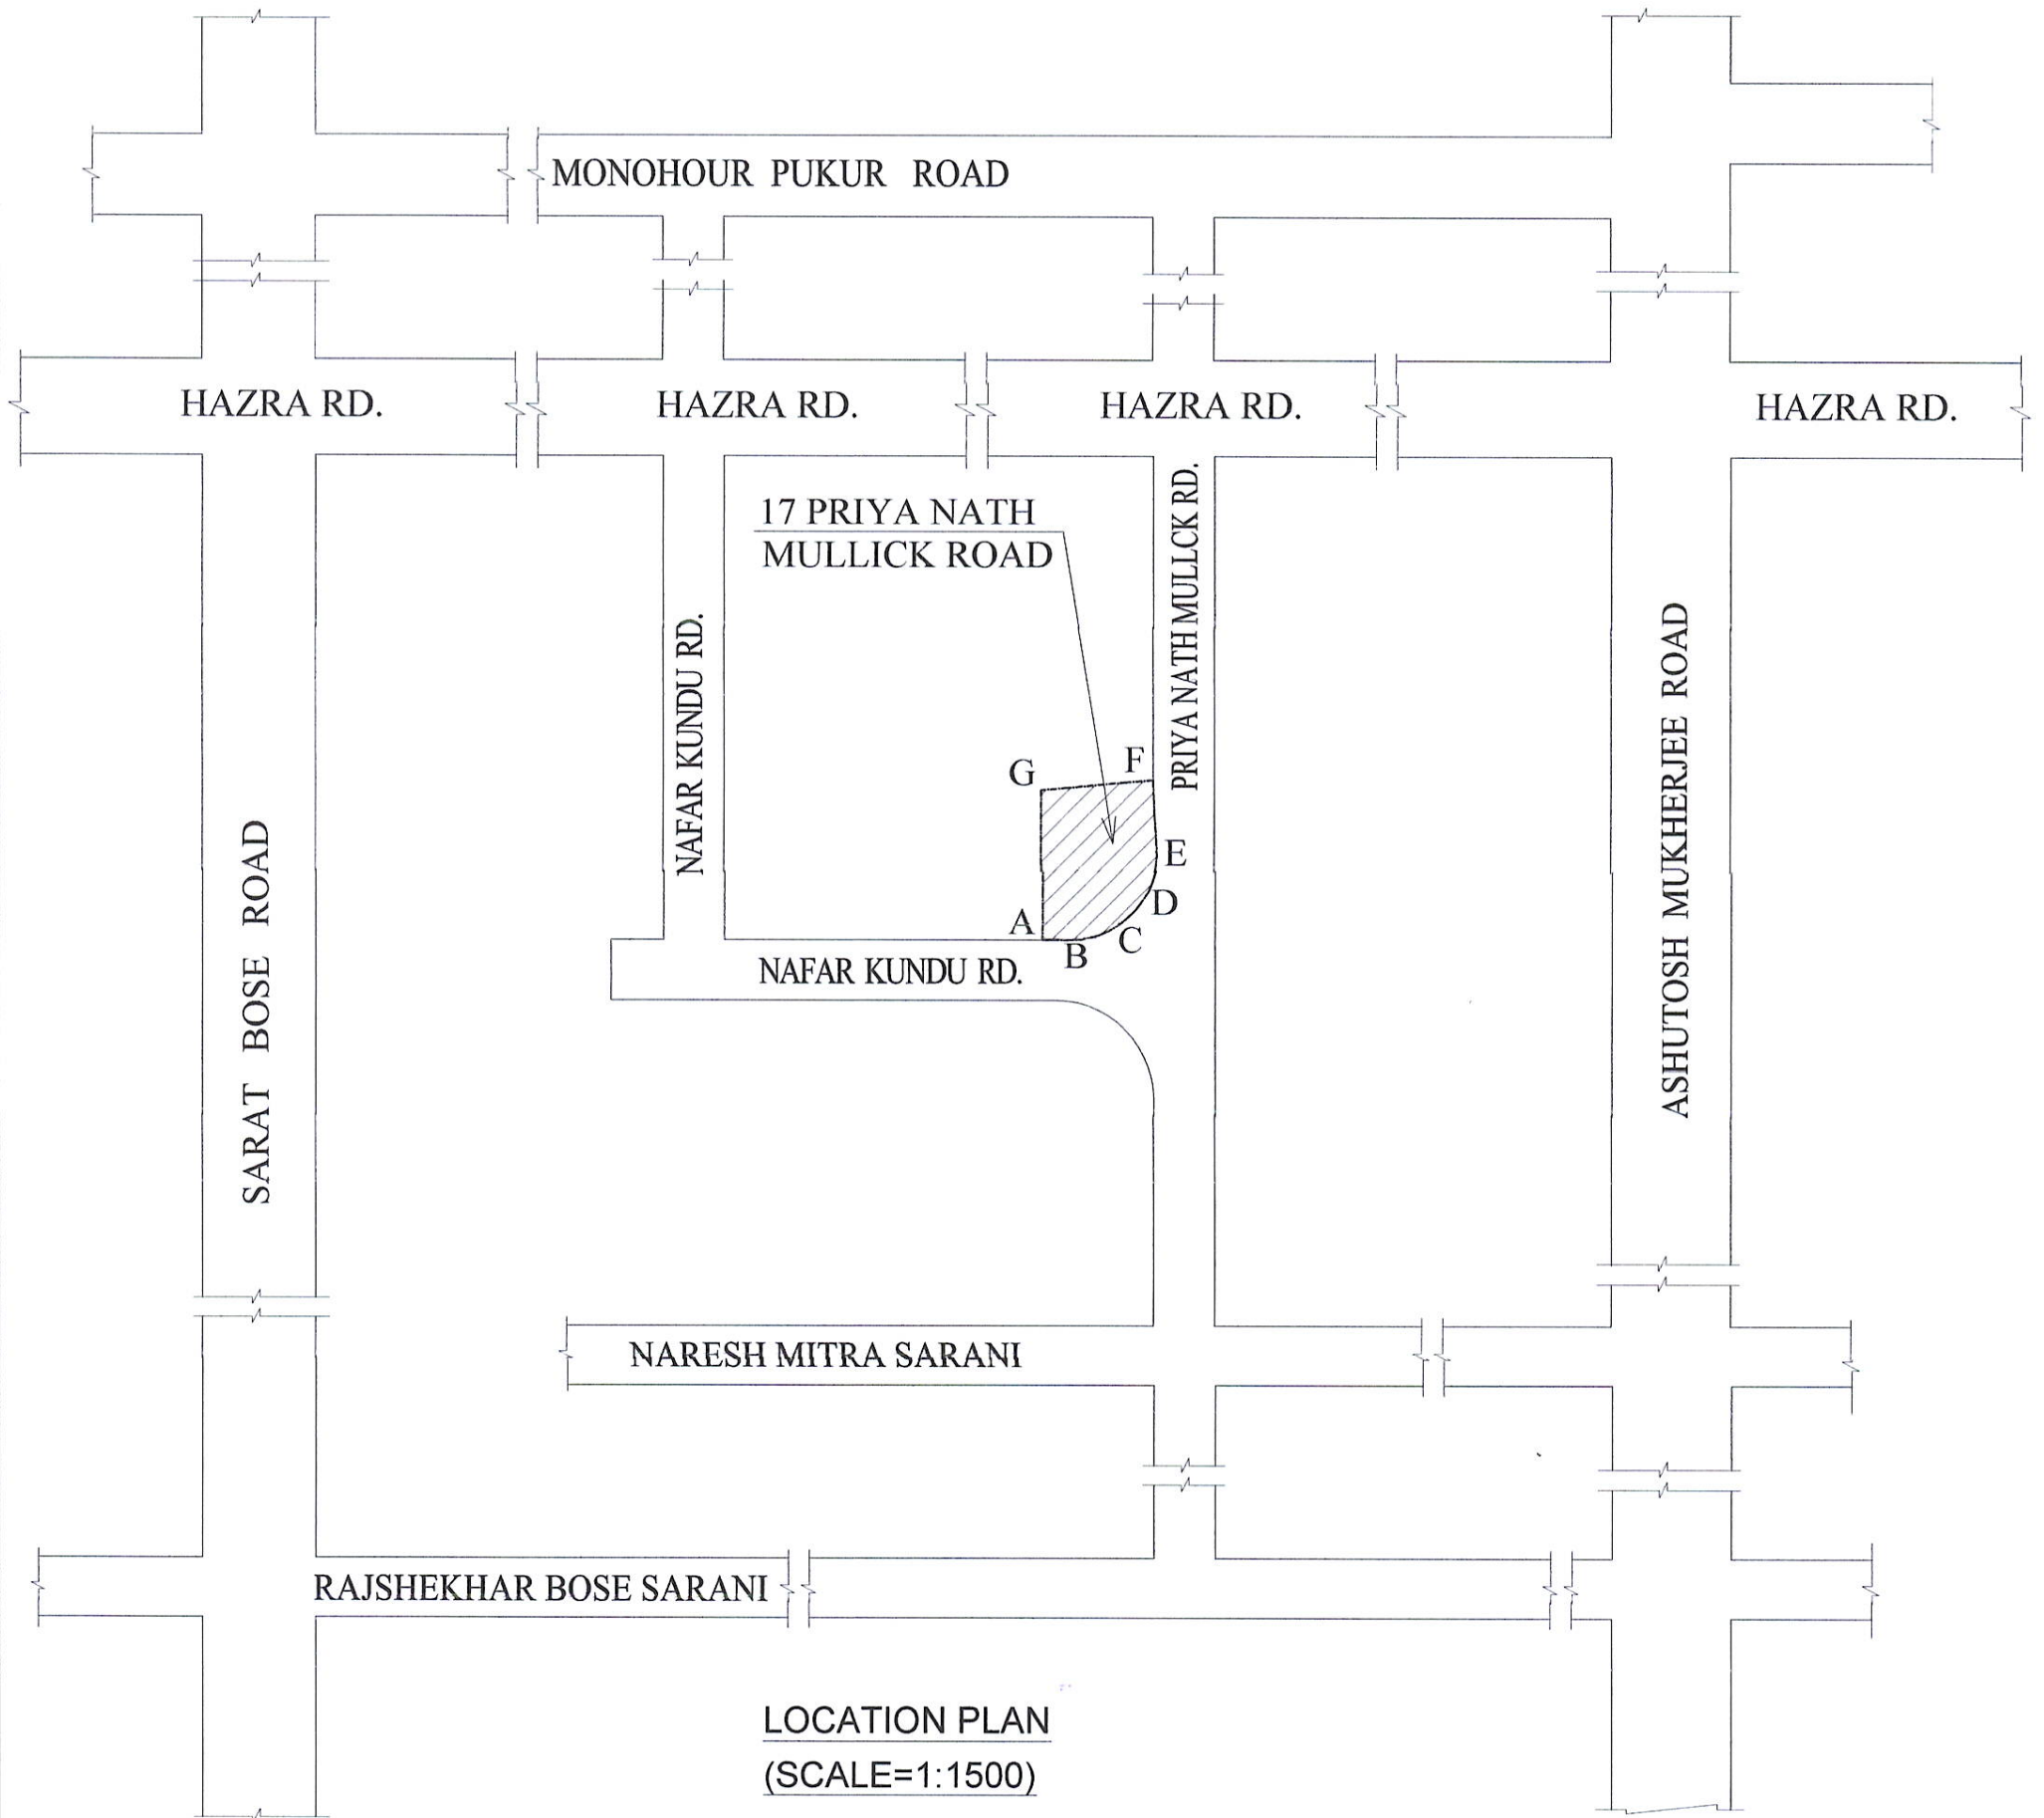


LOCATION PLAN FOR PROPOSED G+VI STORIED RESIDENTIAL BUILDING OF HEIGHT 21.45 M. AT PREMISES NO. 17, PRIYA NATH MULLICK ROAD, KOLKATA-700026, WARD NO.- 72, BOROUGH - VIII, P.S.- BHOWANIPUR, P.O.- KALIGHAT, U/S - 393A OF K.M.C. ACT 1980 & COMPLYING THE NEW AMENDMENT OF BUILDING RULE 2009.

1. ASSESSEE NO. : 110722500386
2. LAND AREA AS PER DEED = 9 K.-15 CH.- 18 SQ.FT.
3. LAND AREA AS PER BOUNDARY DECLARATION = 666.30 SQM.
4. ROAD WIDTH = 12.192 M.
5. HEIGHT OF BUILDING = 21.450 M.
6. NO. OF STOREY = G+VI
7. GROUND COVERAGE = (43.286 % OF 666.30 SQ.MT.)= 288.418 SQM.
8. TOTAL COVERED AREA = 1998.545 SQM.

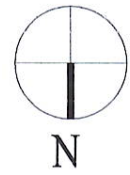

CO-ORDINATES :

POINTS MKD.	LATITUDE (N)		LONGITUDE (E)		SITE ELEVATION (AMSL) (MTR.)
A	22 31	29.05	88 20	52.01	5.91
B	22 31	29.05	88 20	51.77	5.89
C	22 31	28.98	88 20	51.57	5.86
D	22 31	28.83	88 20	51.37	5.82
E	22 31	28.63	88 20	51.19	5.84
F	22 31	27.99	88 20	51.21	5.92
G	22 31	28.04	88 20	52.01	5.68

J.P.K.
JAY PRAKASH BHARAT KUMAR AGRAWAL
 B. Arch., A.I.I.A.
 Reg. No. CA / 86 / 10098
 ARCHITECT SL. NO. - 32(A)

Jay Prakash Bharat Kumar Agrawal
 (CA / 86 / 10098)
 SIGNATURE OF ARCHITECT