


KEY (LOCATION) PLAN OF SRI PABAN DUTTA, S/O - NAGENDRA DUTTA AT PLOT NO - 909 /1, LR. & RS. DAG NO - 1429, KH. NO - 2455 , 2456, MOUZA- SHERPUR, JL NO - 69, PO & PS - ASHOKENAGAR, HL.NO - 16/ 131 / 22, UNDER ASHOKENAGAR KALYANGARH MUNICIPALITY.

LAT & LONG :- 22.836144,88.62

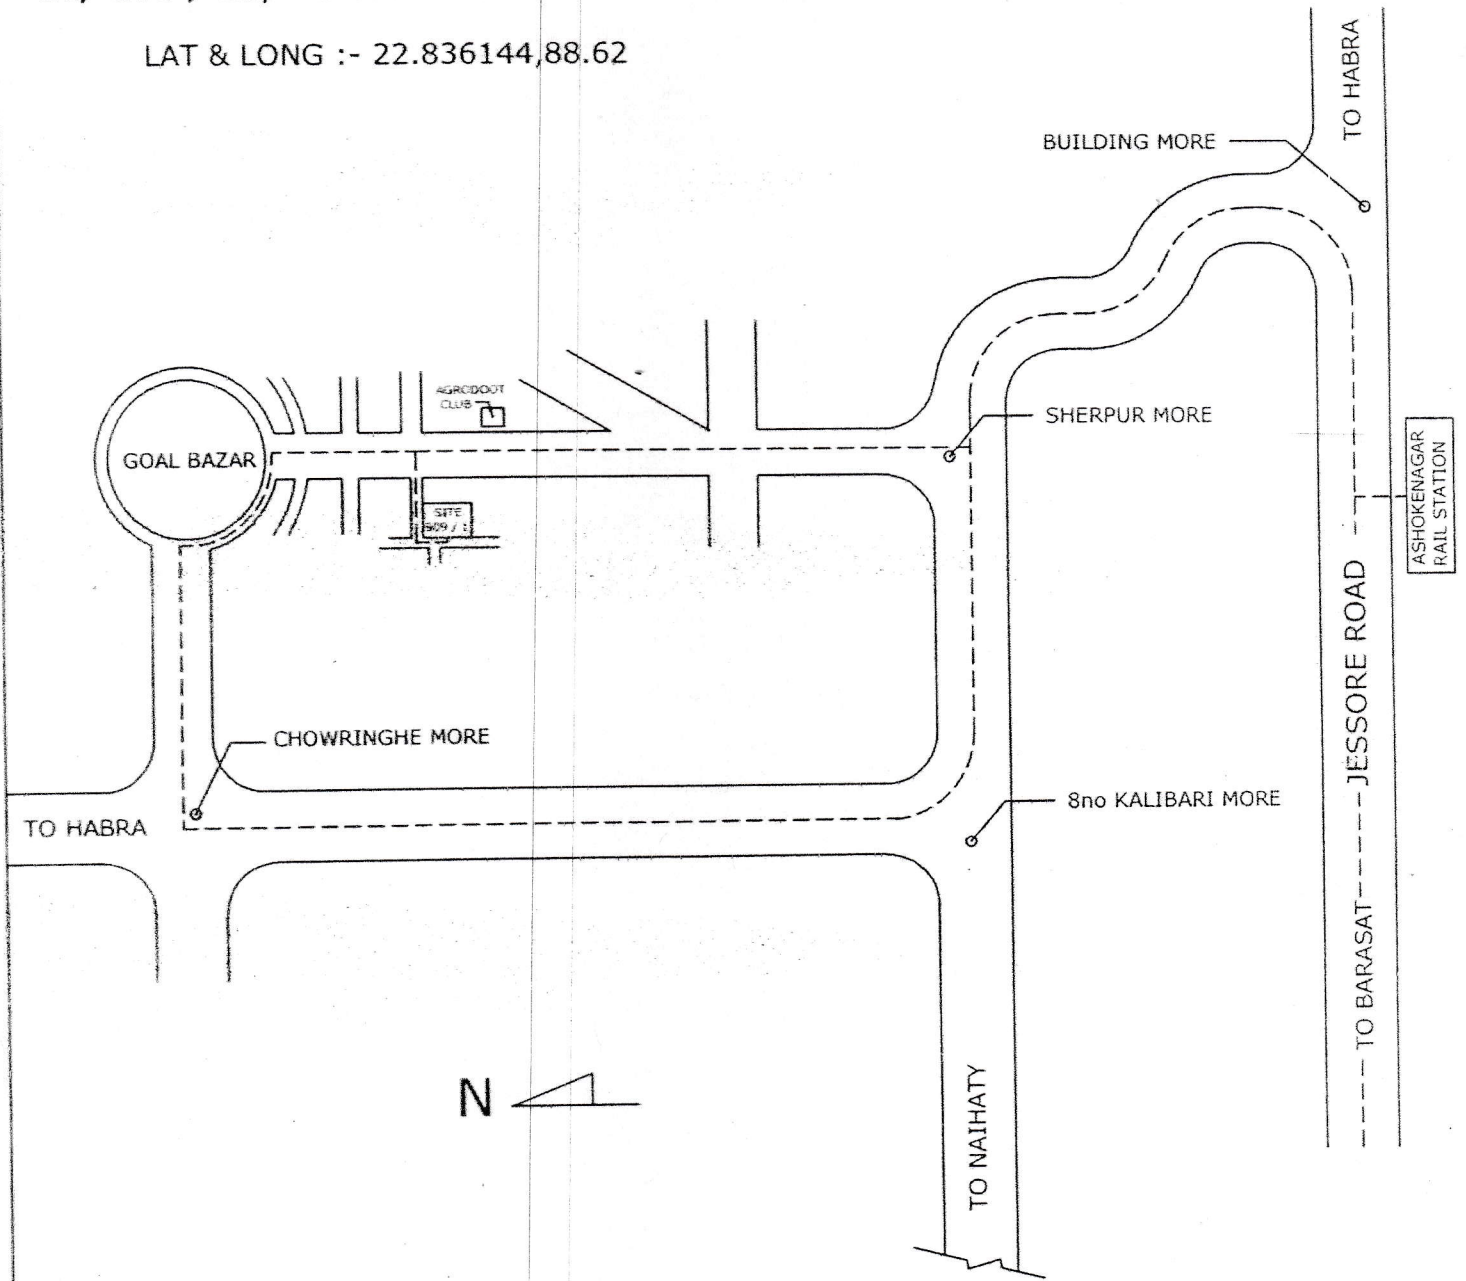

SAI CONSTRUCTION
Sourajyoti Dutta
 Partner

SIG. OF OWNER.

Avijit Bardhan
 Avijit Bardhan
 (Civil Engr. Interior Designer & Safety Engr.)
 Licence No.-AKM/551487
 SIG. OF ENGINEER.
 PLAN NO - 601 /04 /21
 CL. - 01/08/23