


**Proposed Project at Mouza-Ailakundi, J.L.
No-217, L.R. Plot No-391, L.R. Khatian
No-1149, under Anchuri Gram Panchayat, P.S.-
Bankura, District-Bankura, Pin-722102**

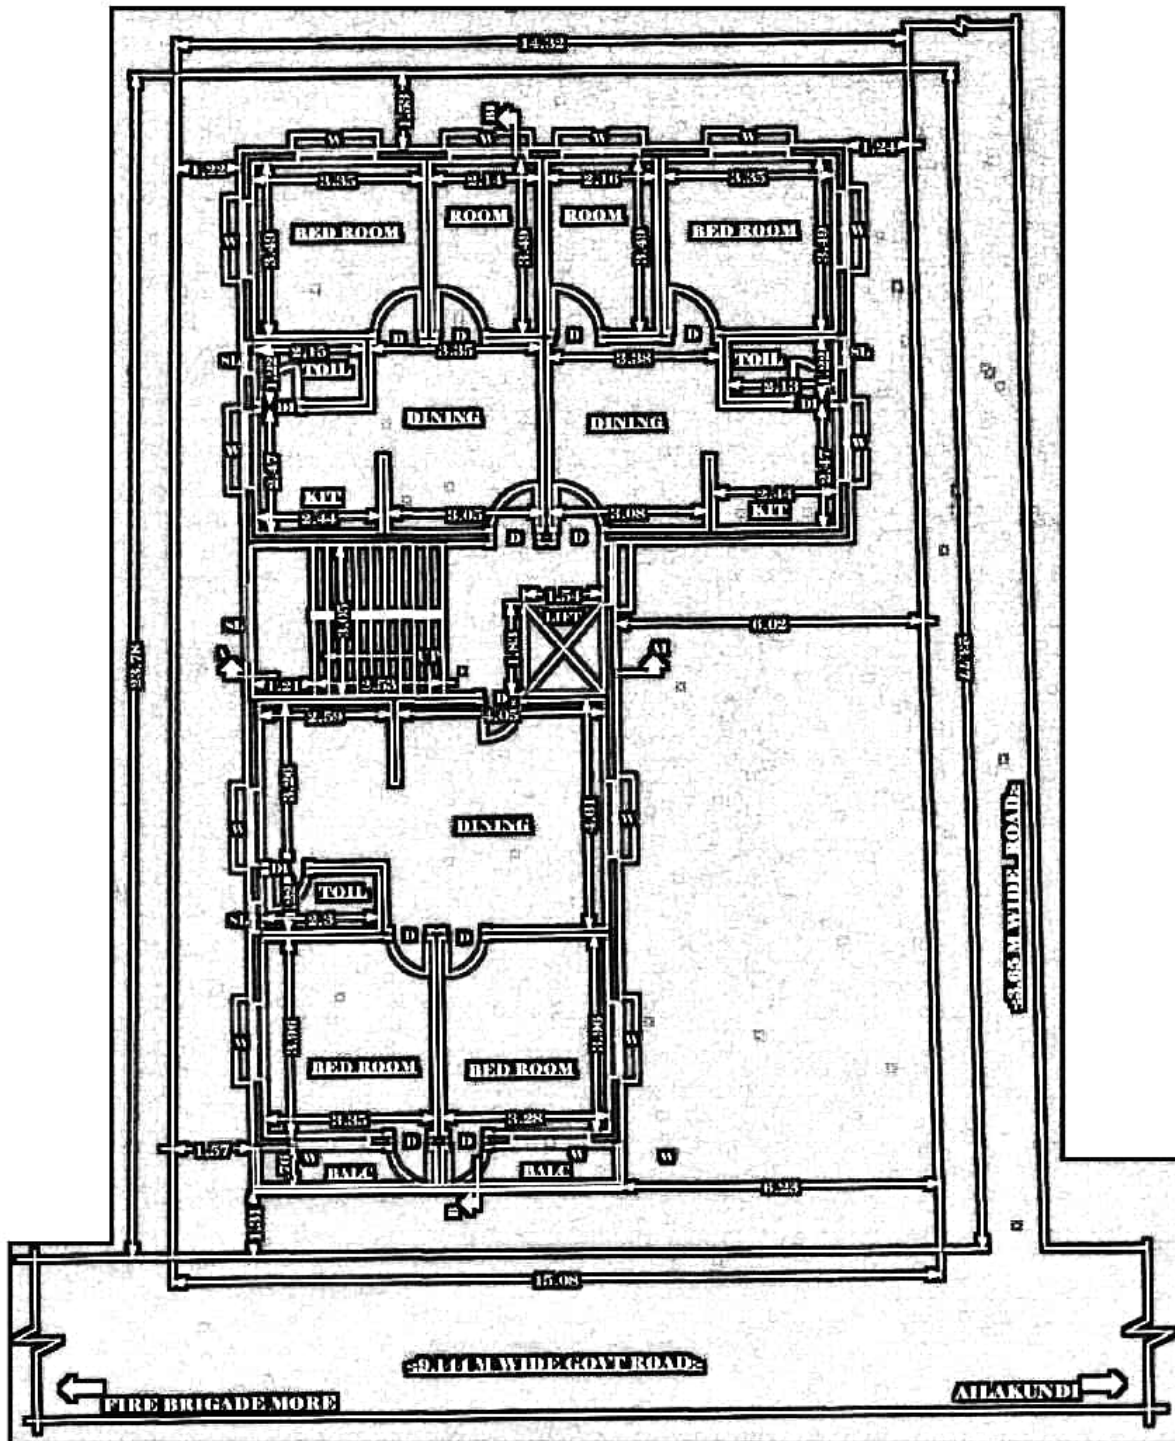

**LATITUDE : 22.806168
LONGITUDE : 87.318284**

JOYMAA BAIASHNODEBI CONSTRUCTION
Sainisat hola
Partner

SIGNATURE OF OWNER