


SITE PLAN
SCALE - 1:100

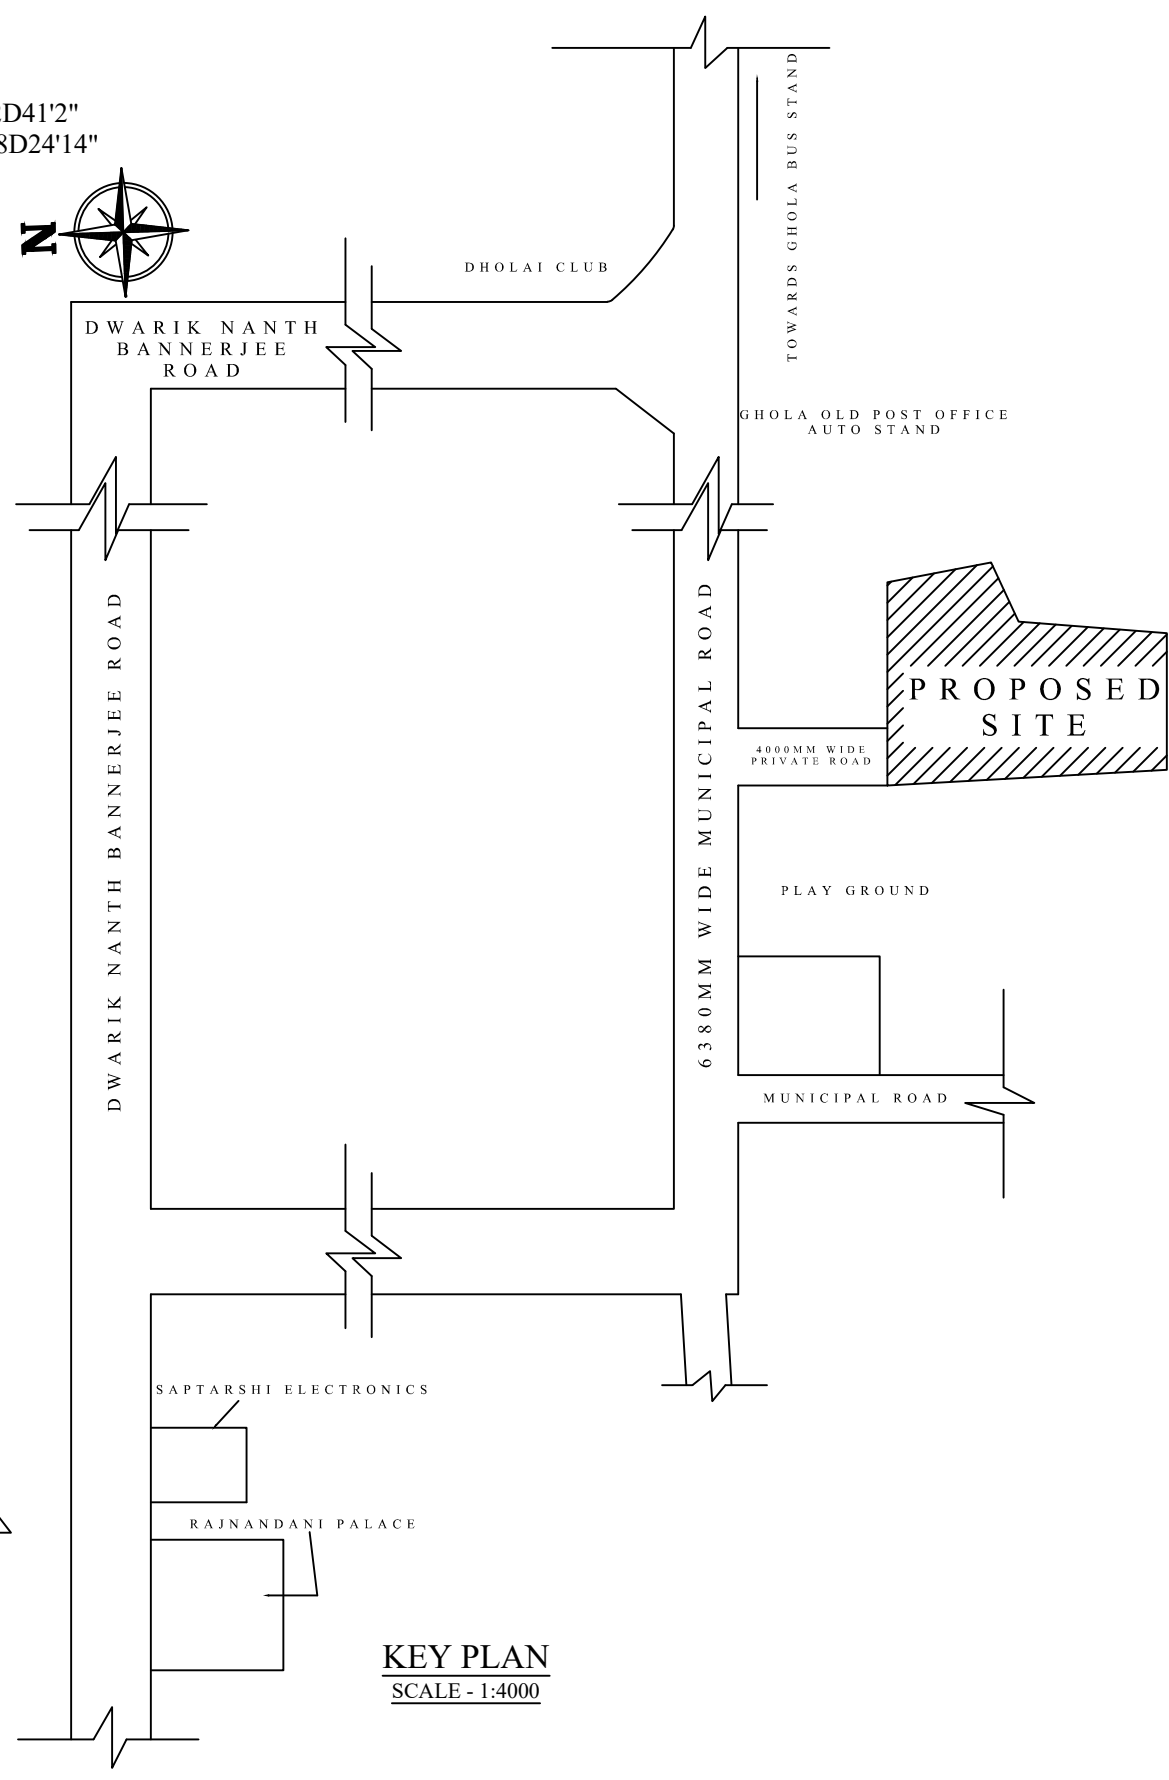

KEY PLAN
SCALE - 1:4000


SITE PLAN OF G+IV STORIED RESIDENTIAL BUILDING PLAN FOR MOUZA - GHOLA, J.LNO-14, R.S NO-103, TOUZI NO-6,63,163, 172 ,R.S DAG NO-1093, L.R DAG NO-1365, R.S KHATIAN NO-916, L.RKHATI ANNO-5553, P.S-GHOLA, WARD 28, HOLDING NO-2/1, ABHOY BANERJEE ROAD, DISTRICT NORTH 24 PGS.

LATITUDE=22.684240=22D41'3", DEPARTURE=88.403655=88D24'13"

SIGNATURE OF ENGINEER

SIGNATURE OF DEVELOPER

CONSULTANT :-

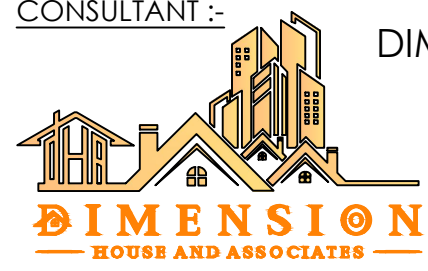

DIMENSION HOUSE AND ASSOCIATES
17, ABHOY BANERJEE ROAD
SODEPORE-GHOLA
KOLKATA-700111
PH:- 8981423147/9836331090
email:- dimension.house@gmail.com
website:- www.dimensionhouse.com