


**Proposed Project at Premises No-64/8/2/231,
Raipur Road, Ward No-99, Borough No-X,
under Kolkata Municipal Corporation, P.S.-
Netaji Nagar, Kolkata-700092**

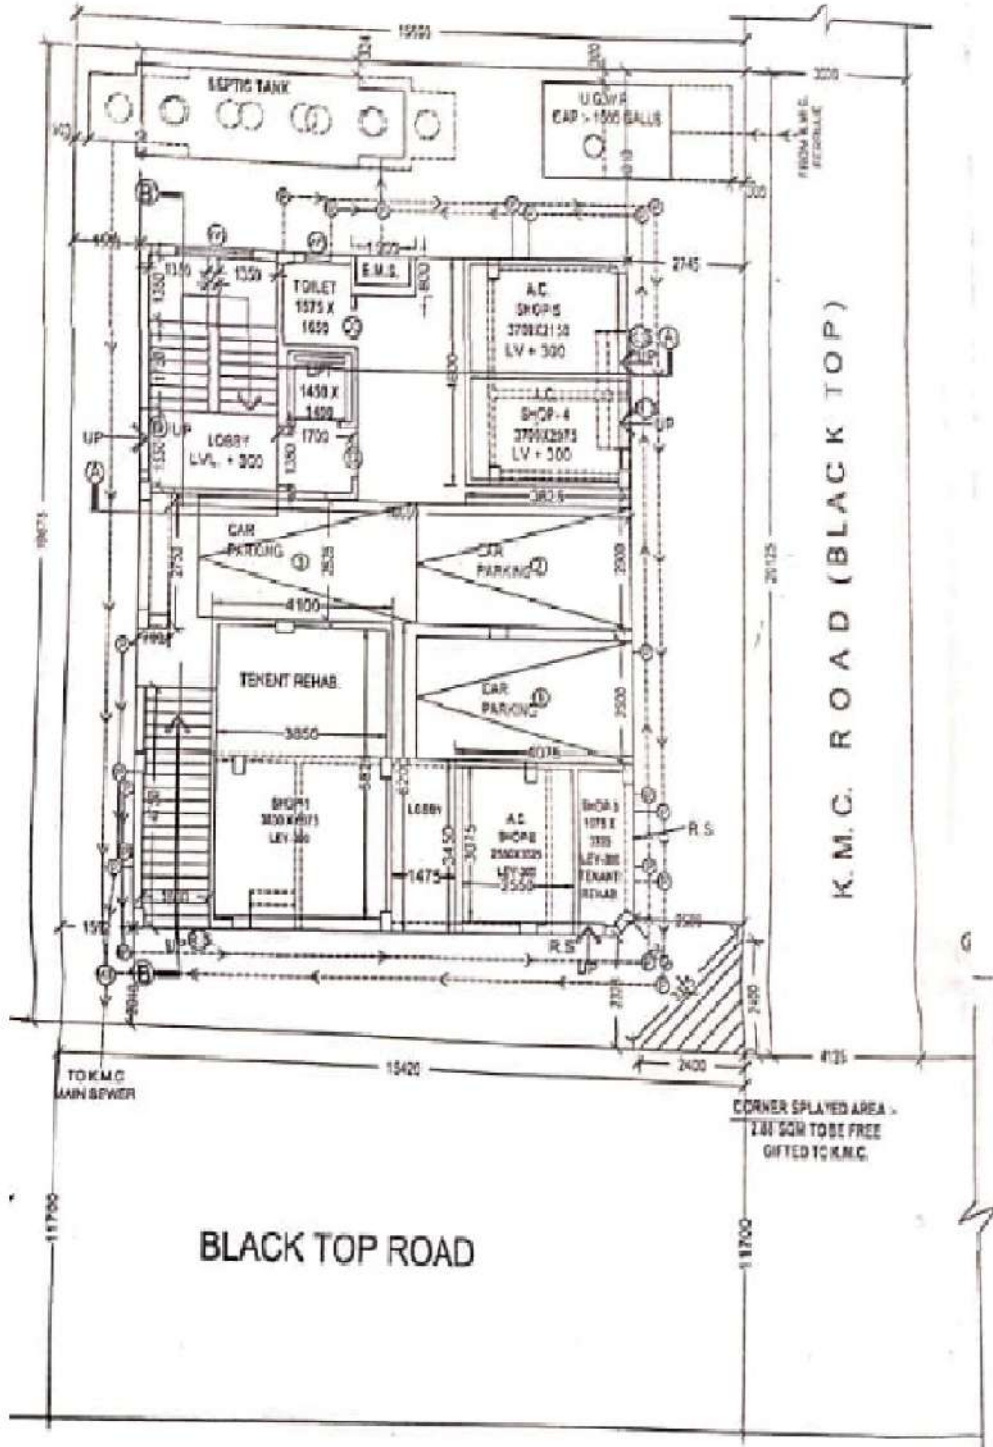

**LATITUDE : 22.487754
LONGITUDE : 88.367219**

P.P.S. DREAMS
Pintu Ghosh
Partner

SIGNATURE OF OWNER