


Proposed Project at Premises No-14/1D, Nandalal Bose Lane, Ward No-07, Borough-I, under Kolkata Municipal Corporation, P.S.- Shyampukur, Kolkata-700003

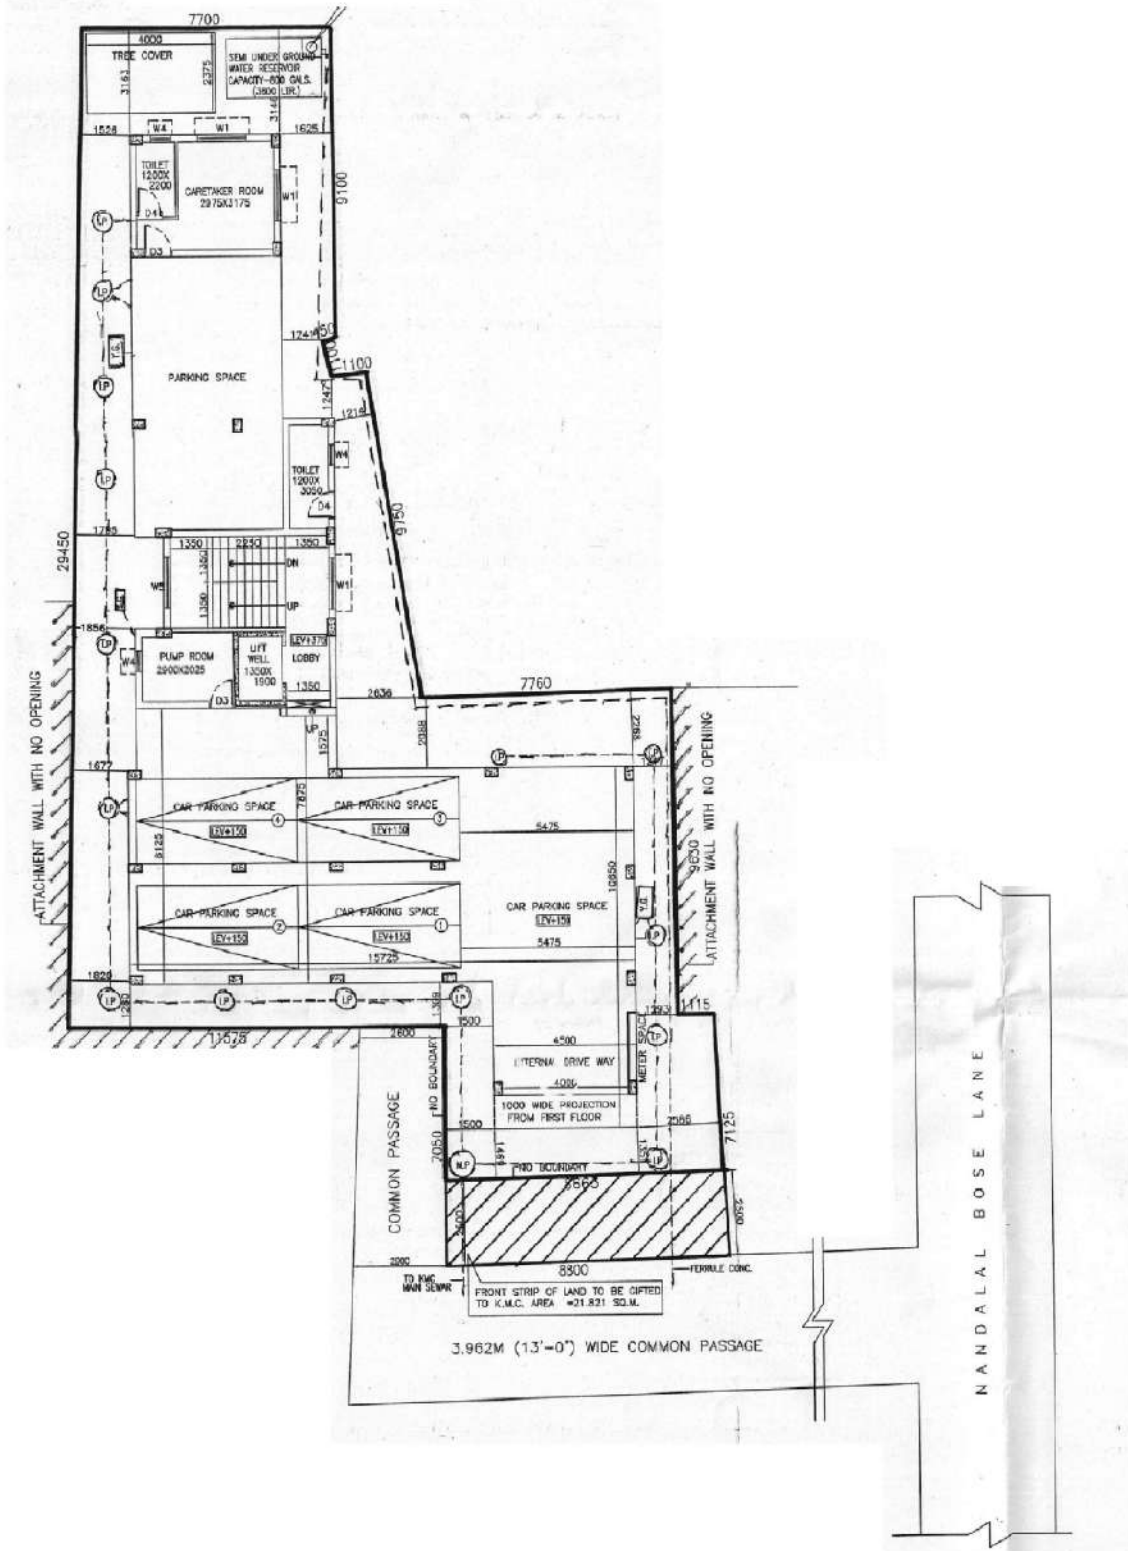

LATITUDE : 22.601563

LONGITUDE : 88.367094

Taraa Realty & Construction
Indrajit Kumar Das
 Proprietor

SIGNATURE OF OWNER