



PROJECT NAME:-

PLAN OF PROPOSED (B+G+9) ELEVEN STORIED RESIDENTIAL CUM COMMERCIAL BUILDING OF MR. ANIL KUMAR BOSE S/O JAGADISH BOSE, MR. BIJAY PRASAD S/O SHYAM BIHARI PRASAD, MR. SWARUP DAS S/O SUBAL CHANDRA DAS, MR. ARUP DAS S/O SUBAL CHANDRA DAS, MRS. NIYATI RANI PANDEY W/O KRISHNA KUMAR PANDEY MR. JAYANTA BANERJEE S/O KSHIROD BANERJEE (REPRESENTED BY K.C. ASSOCIATES.) R.S. PLOT NO - 71. L.R. PLOT NO-,271,273 L.R. KHATIAN NO- 507,788,1268, 2573,2014, 2575. J.L. NO-109, MOUZA-SHANKARPUR, P.S.-NEW TOWNSHIP, DIST-PASCHIM BARDHAMAN, WEST BENGAL-713212

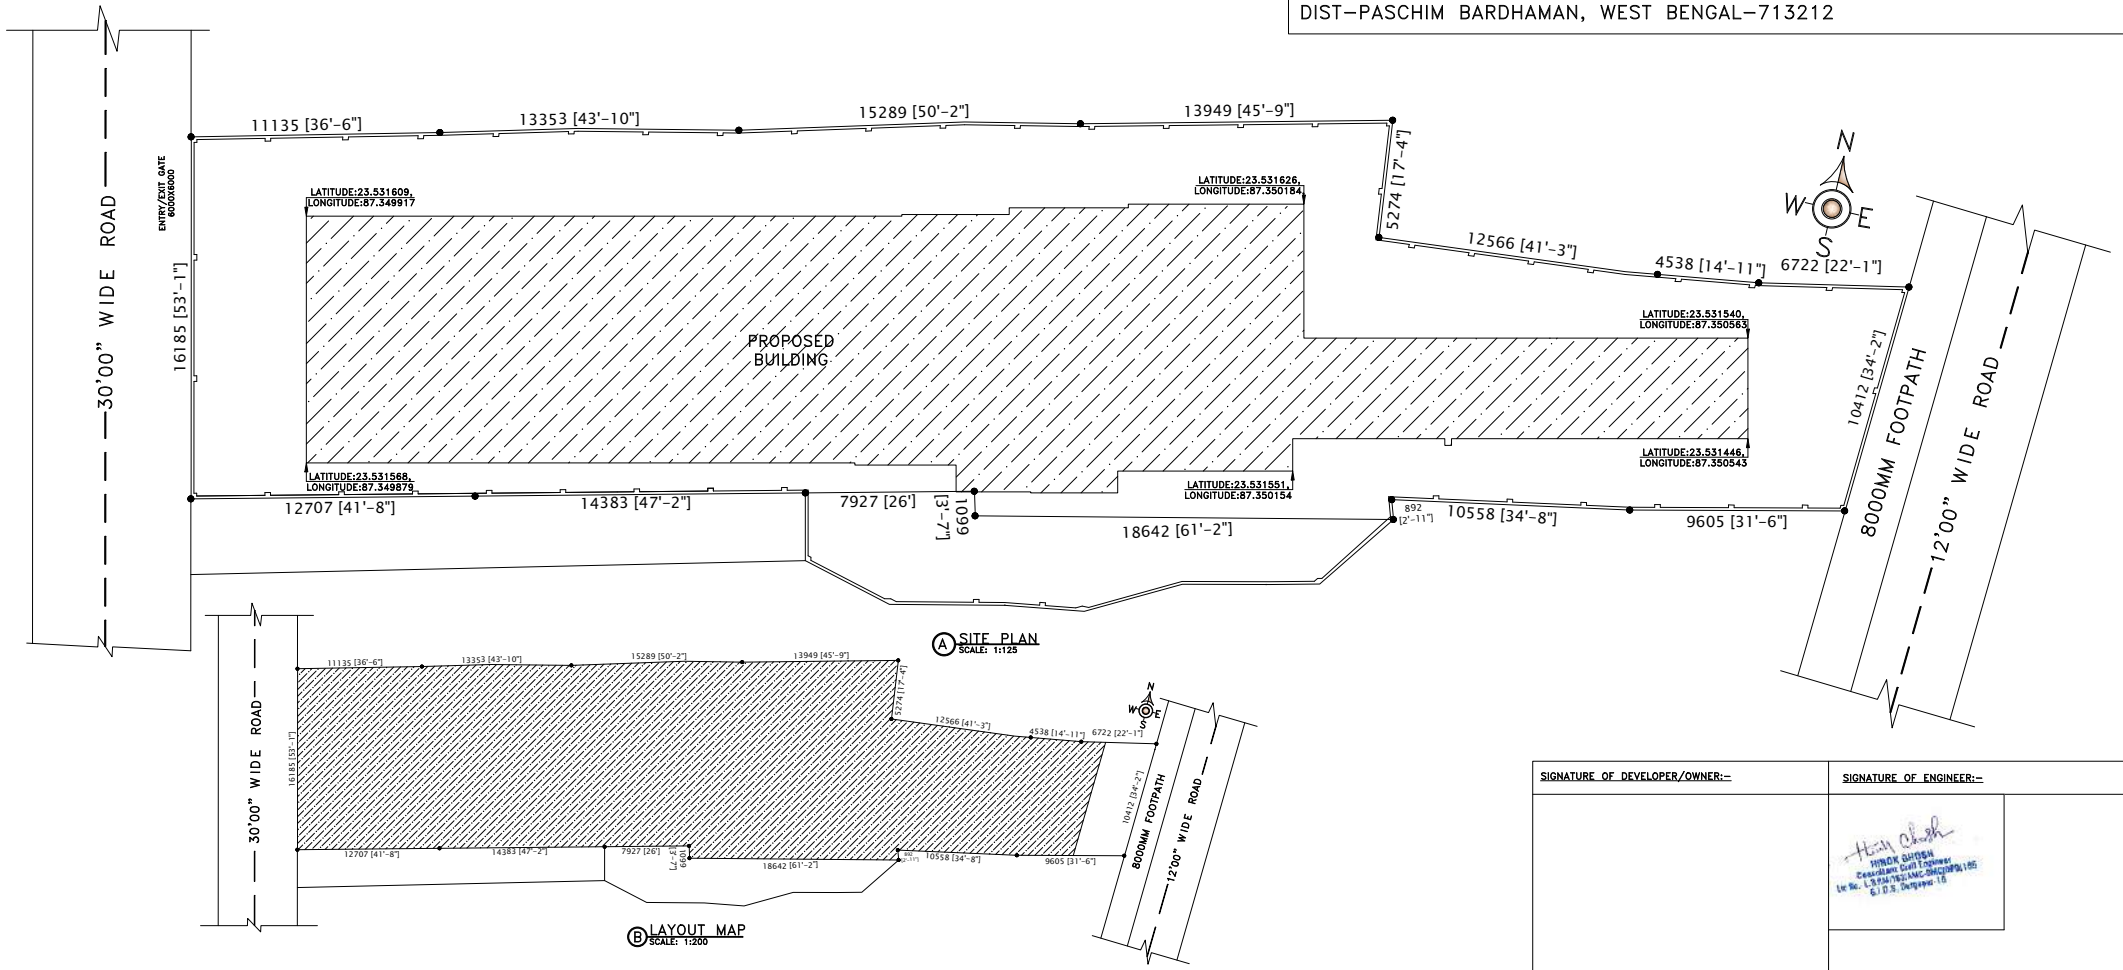

SIGNATURE OF DEVELOPER/OWNER:-	SIGNATURE OF ENGINEER:-
	 HIMANK GHOSH Consultant Civil Engineer Lic No. 13349/192/AMC-CHC/2015/105 6/12/3, Dakshin 11