






FRONT ELEVATION
SCALE- (1 : 100)

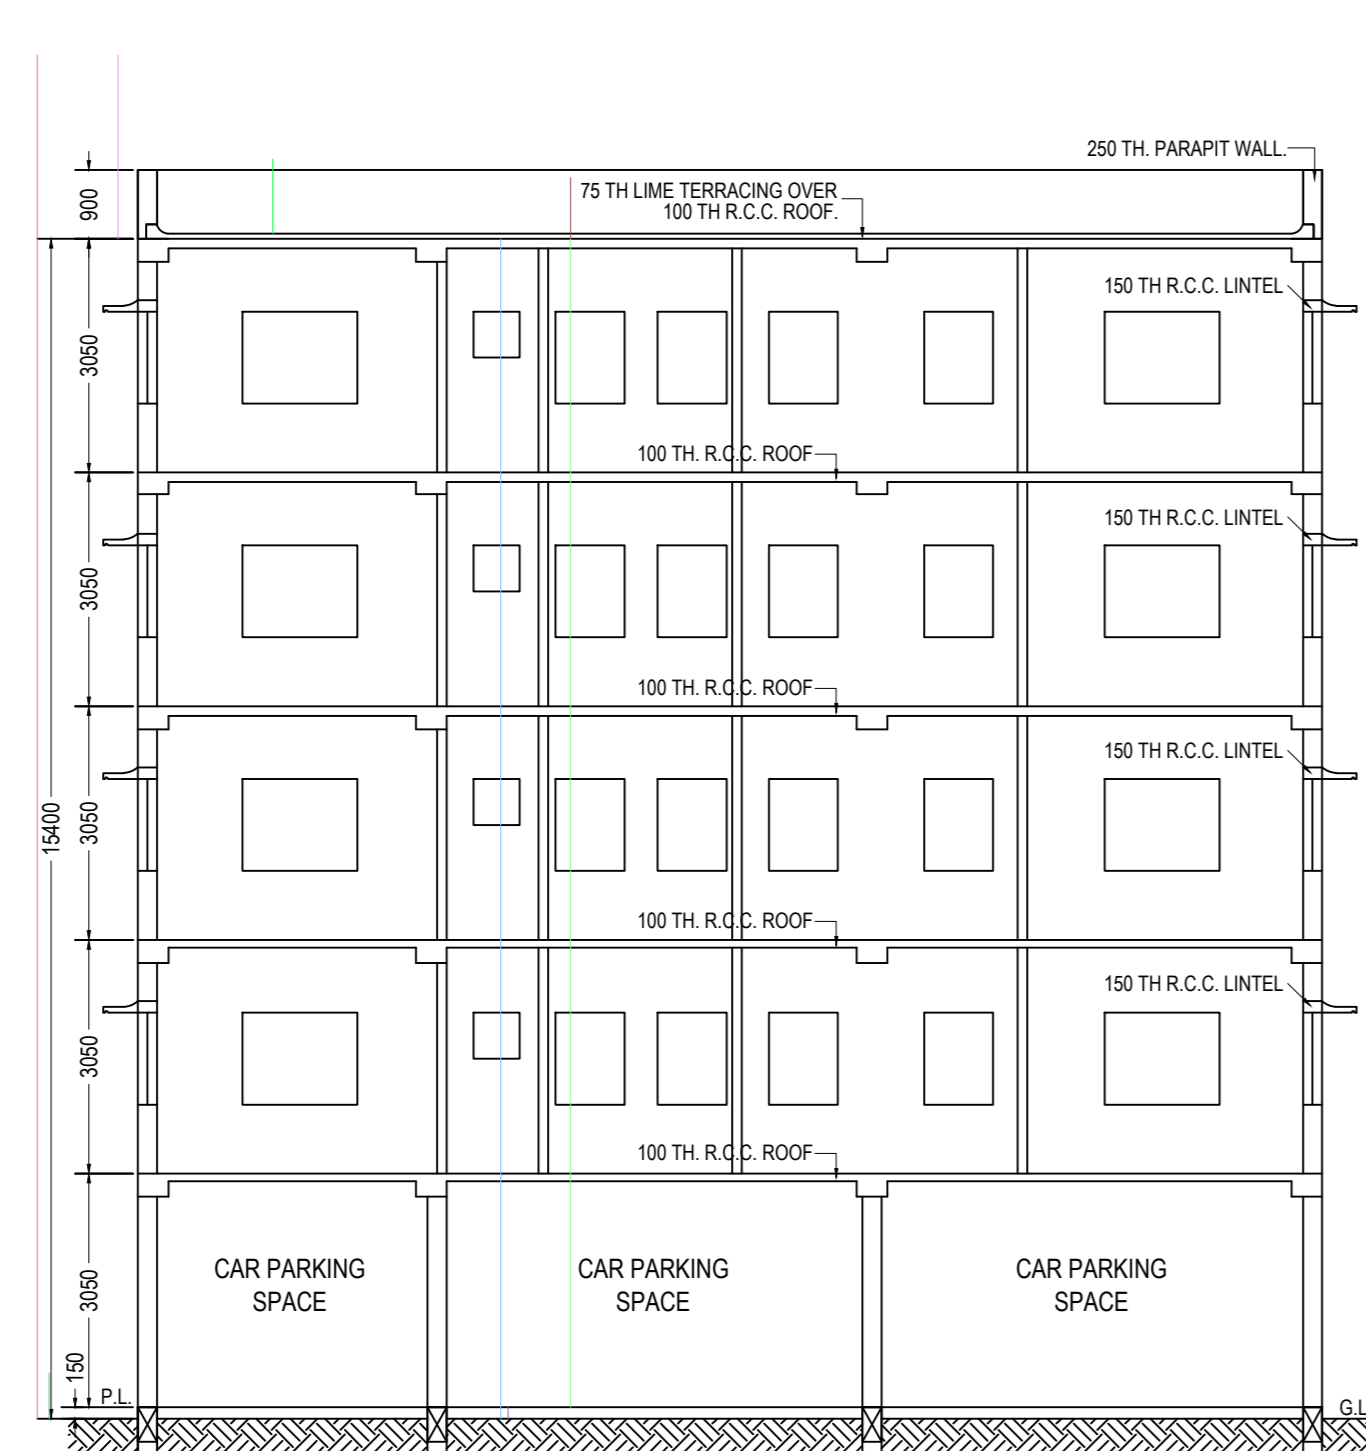


CROSS SECTION OF X-X
SCALE- (1 : 100)

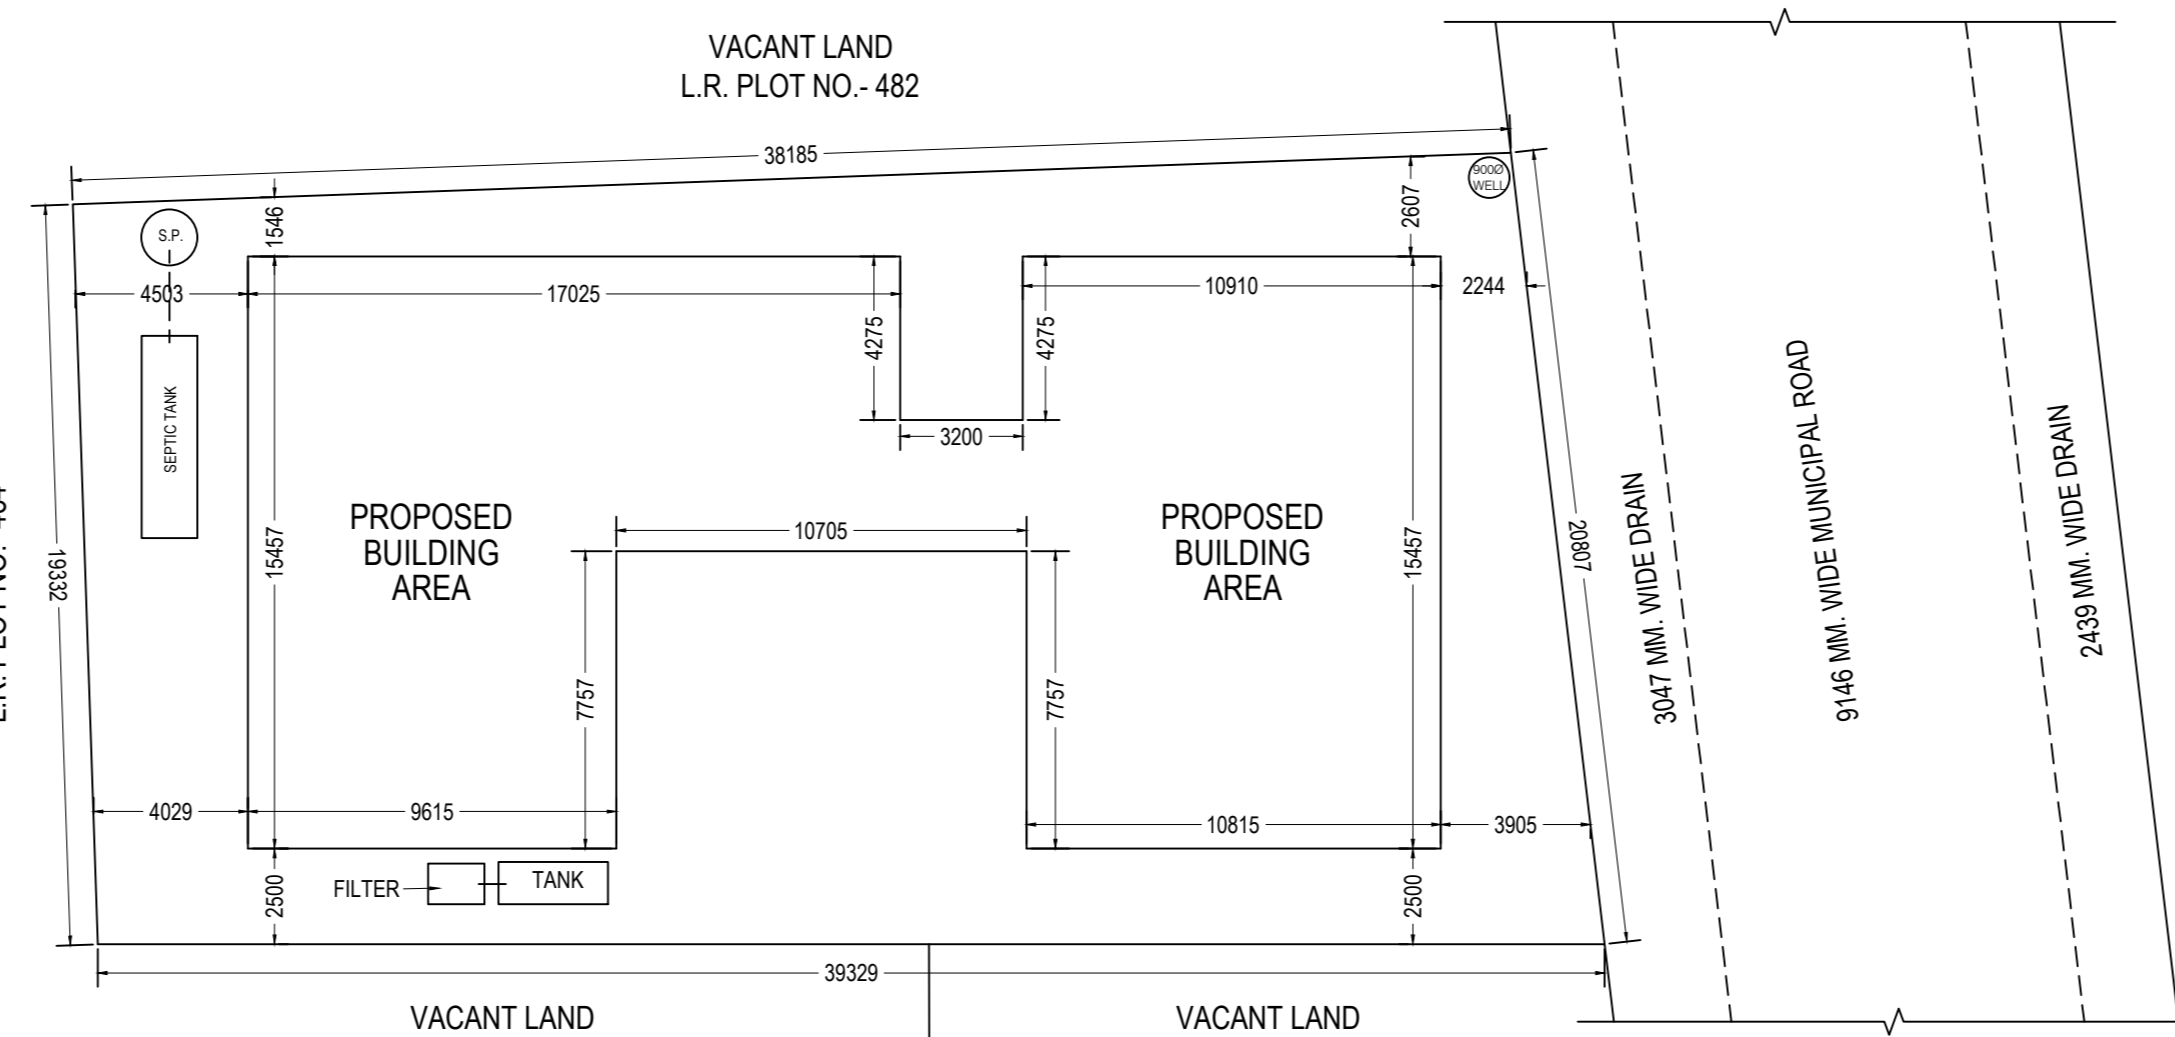


SITE PLAN
SCALE- (1 : 200)
DIMENSION ARE IN MM.
(SCALE-1:50)

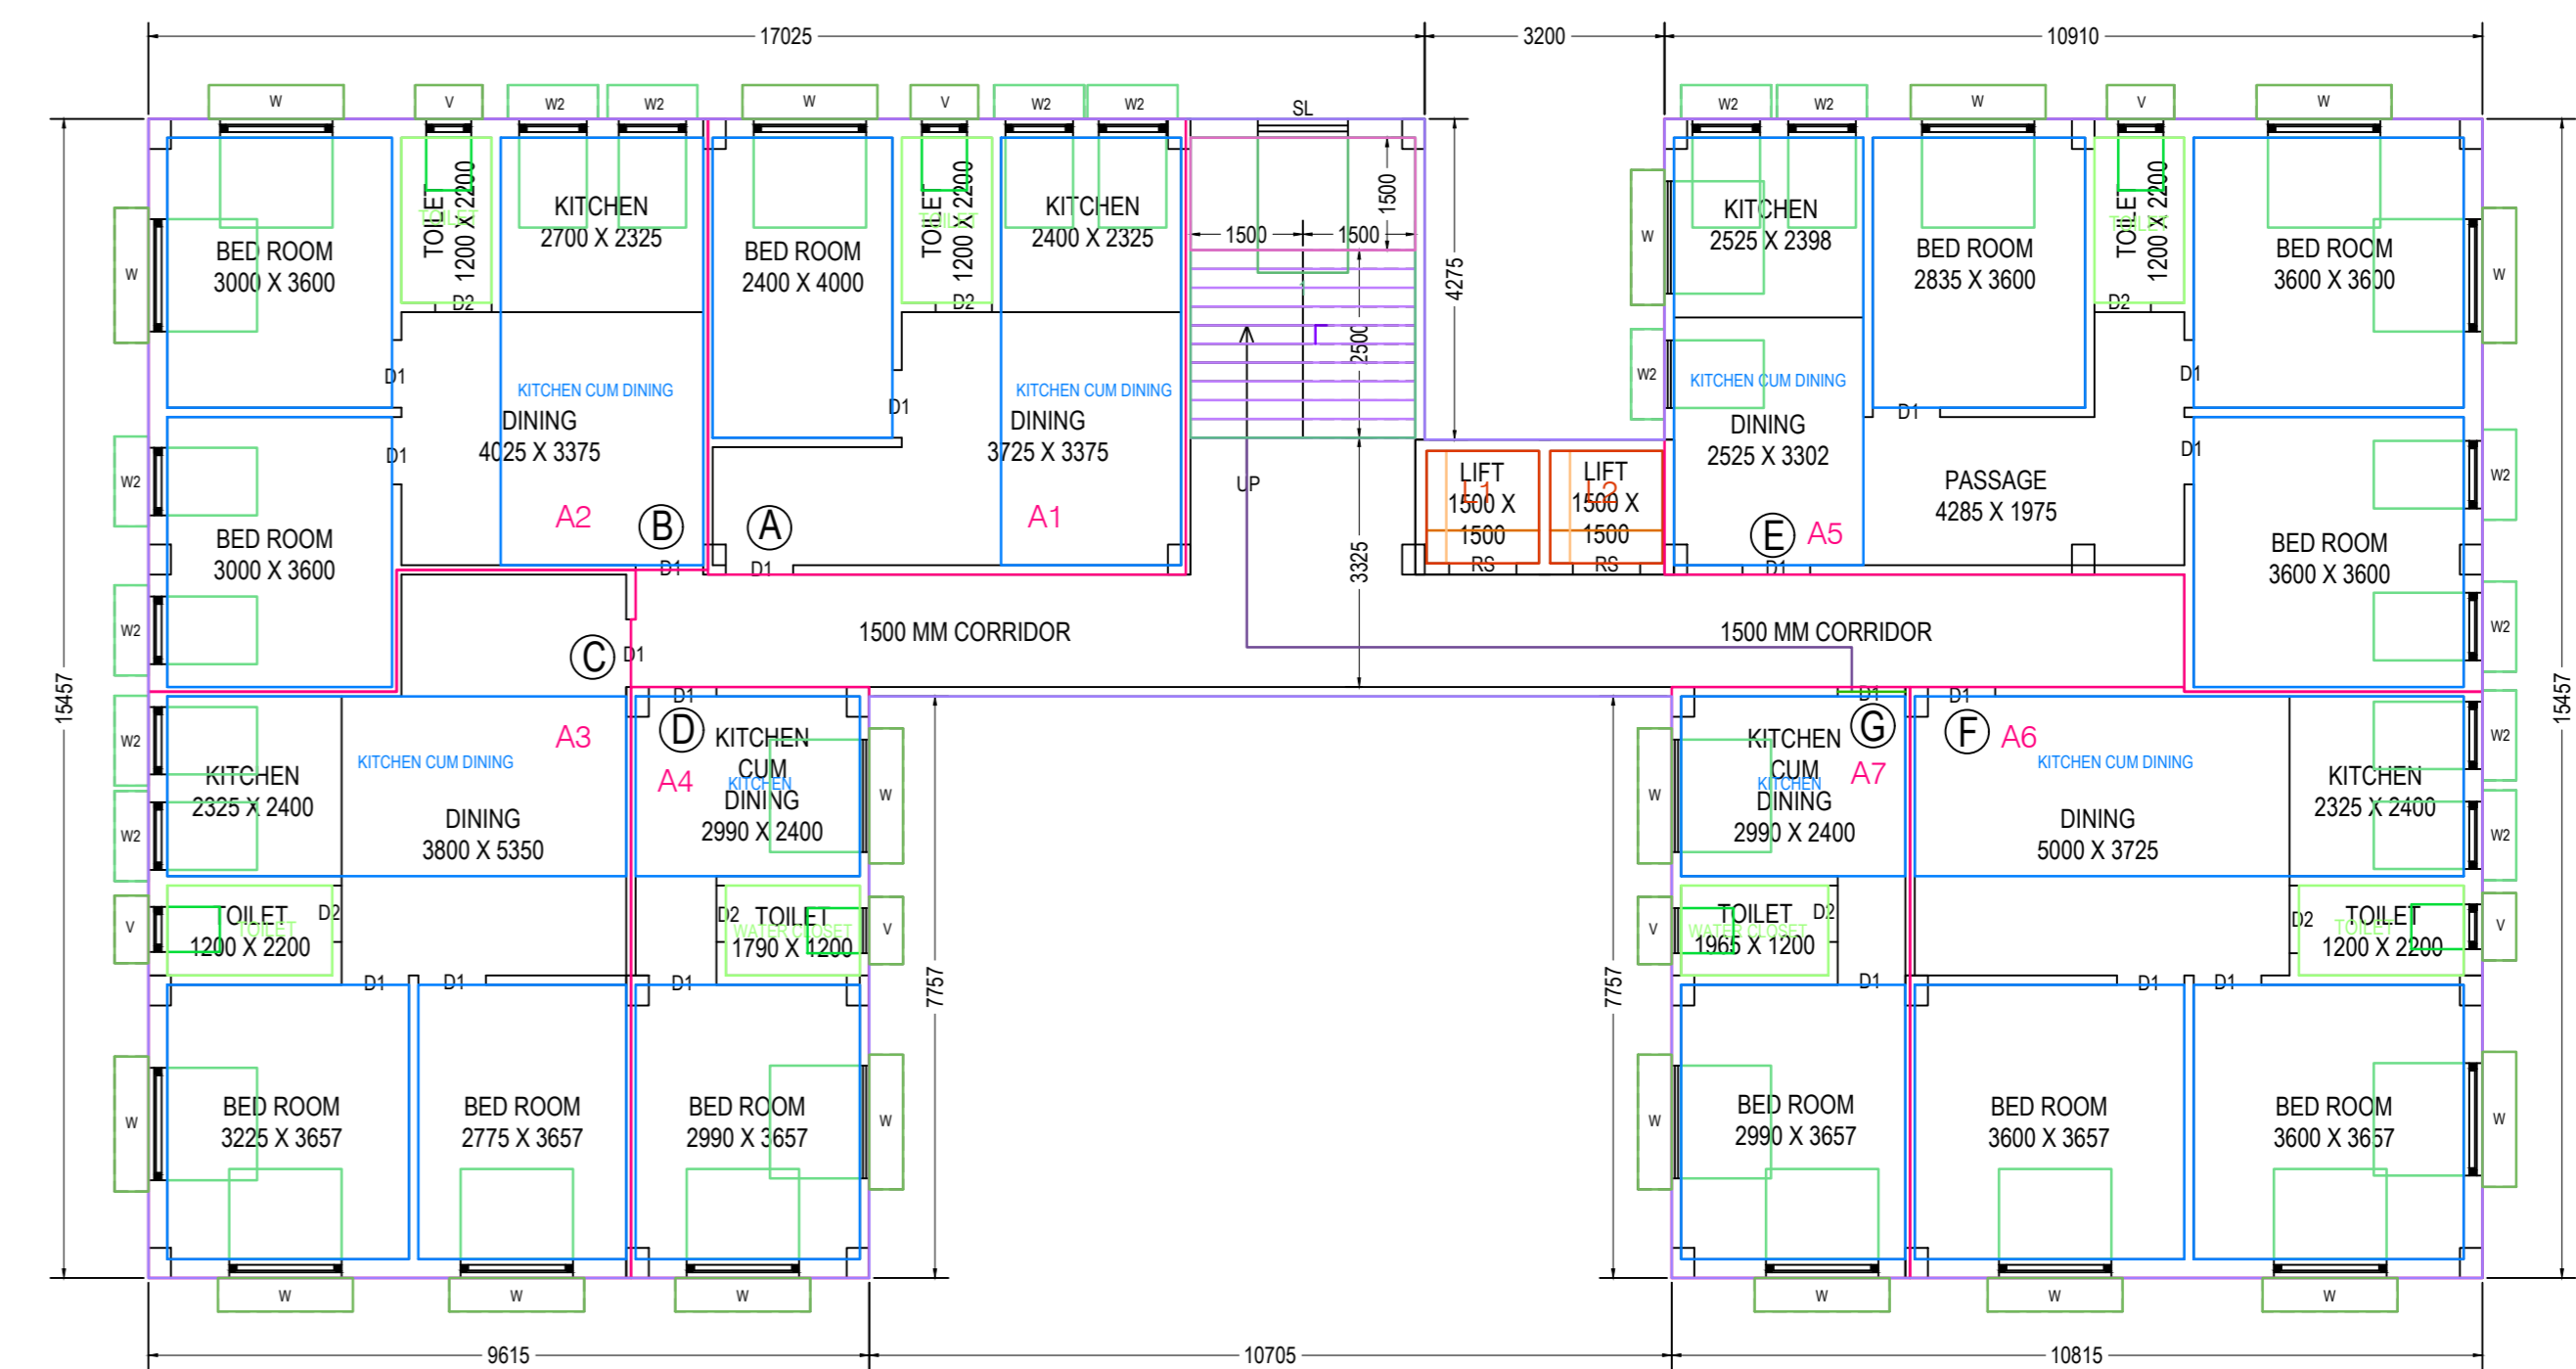


PROPOSED FIRST FLOOR PLAN
SCALE- (1 : 100)

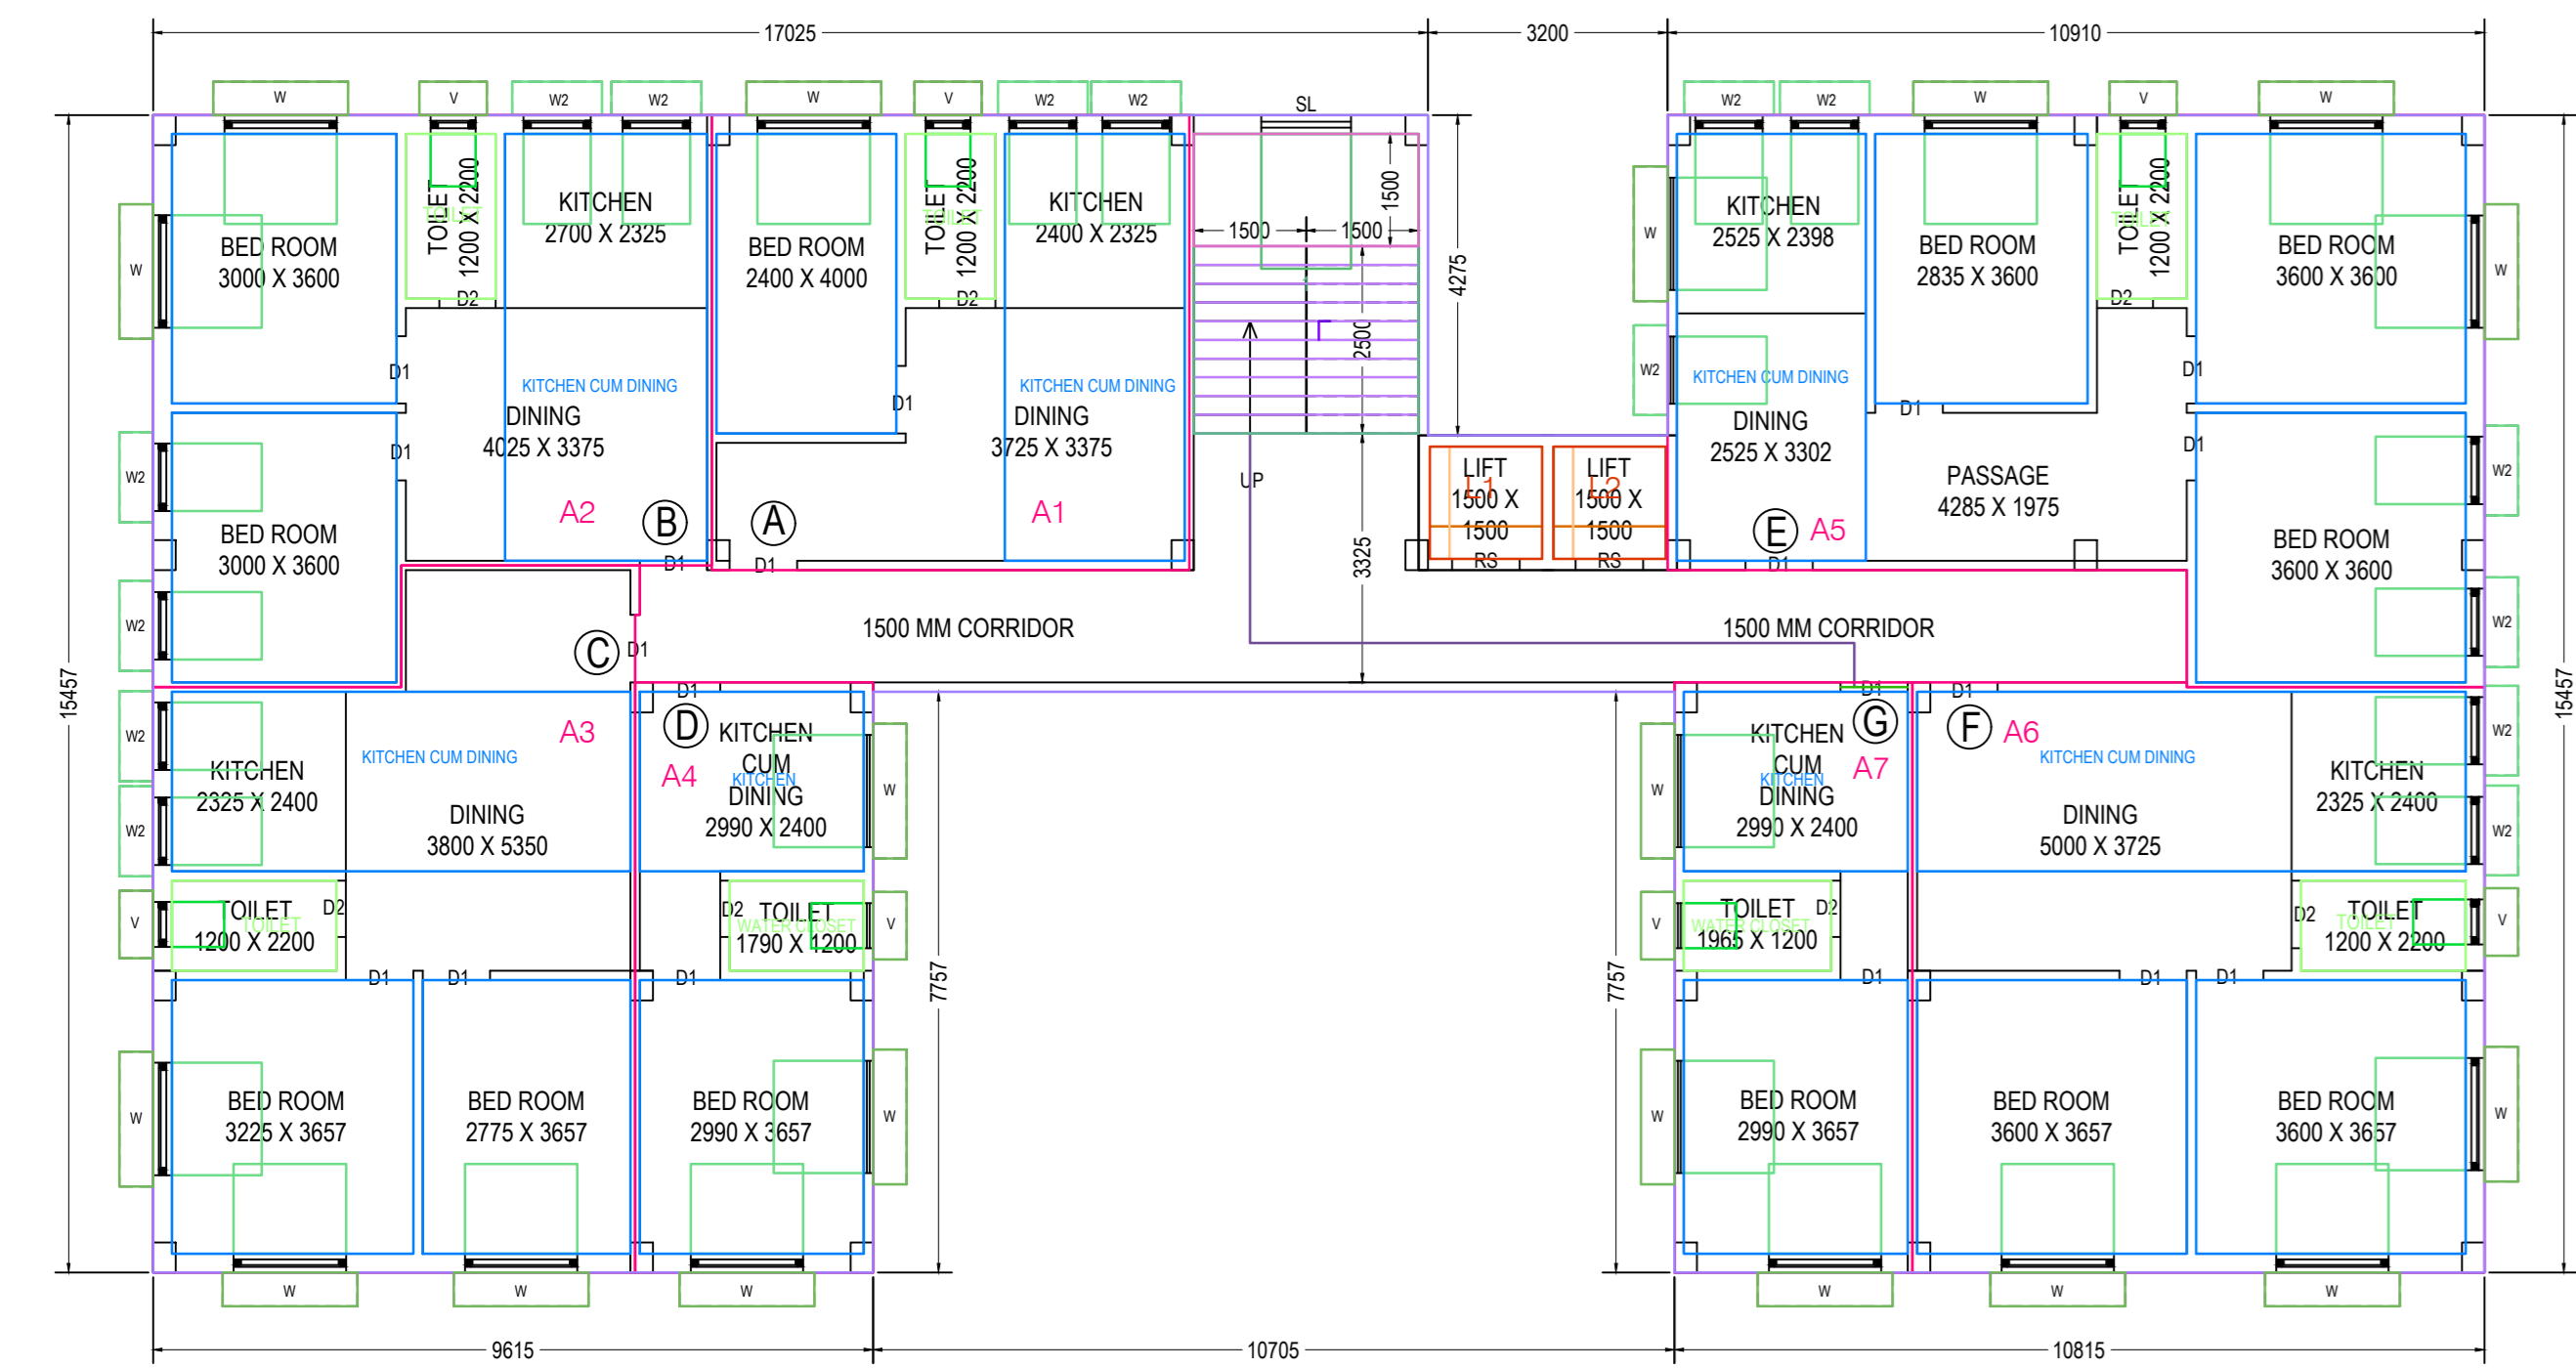


PROPOSED SECOND FLOOR PLAN
SCALE- (1 : 100)

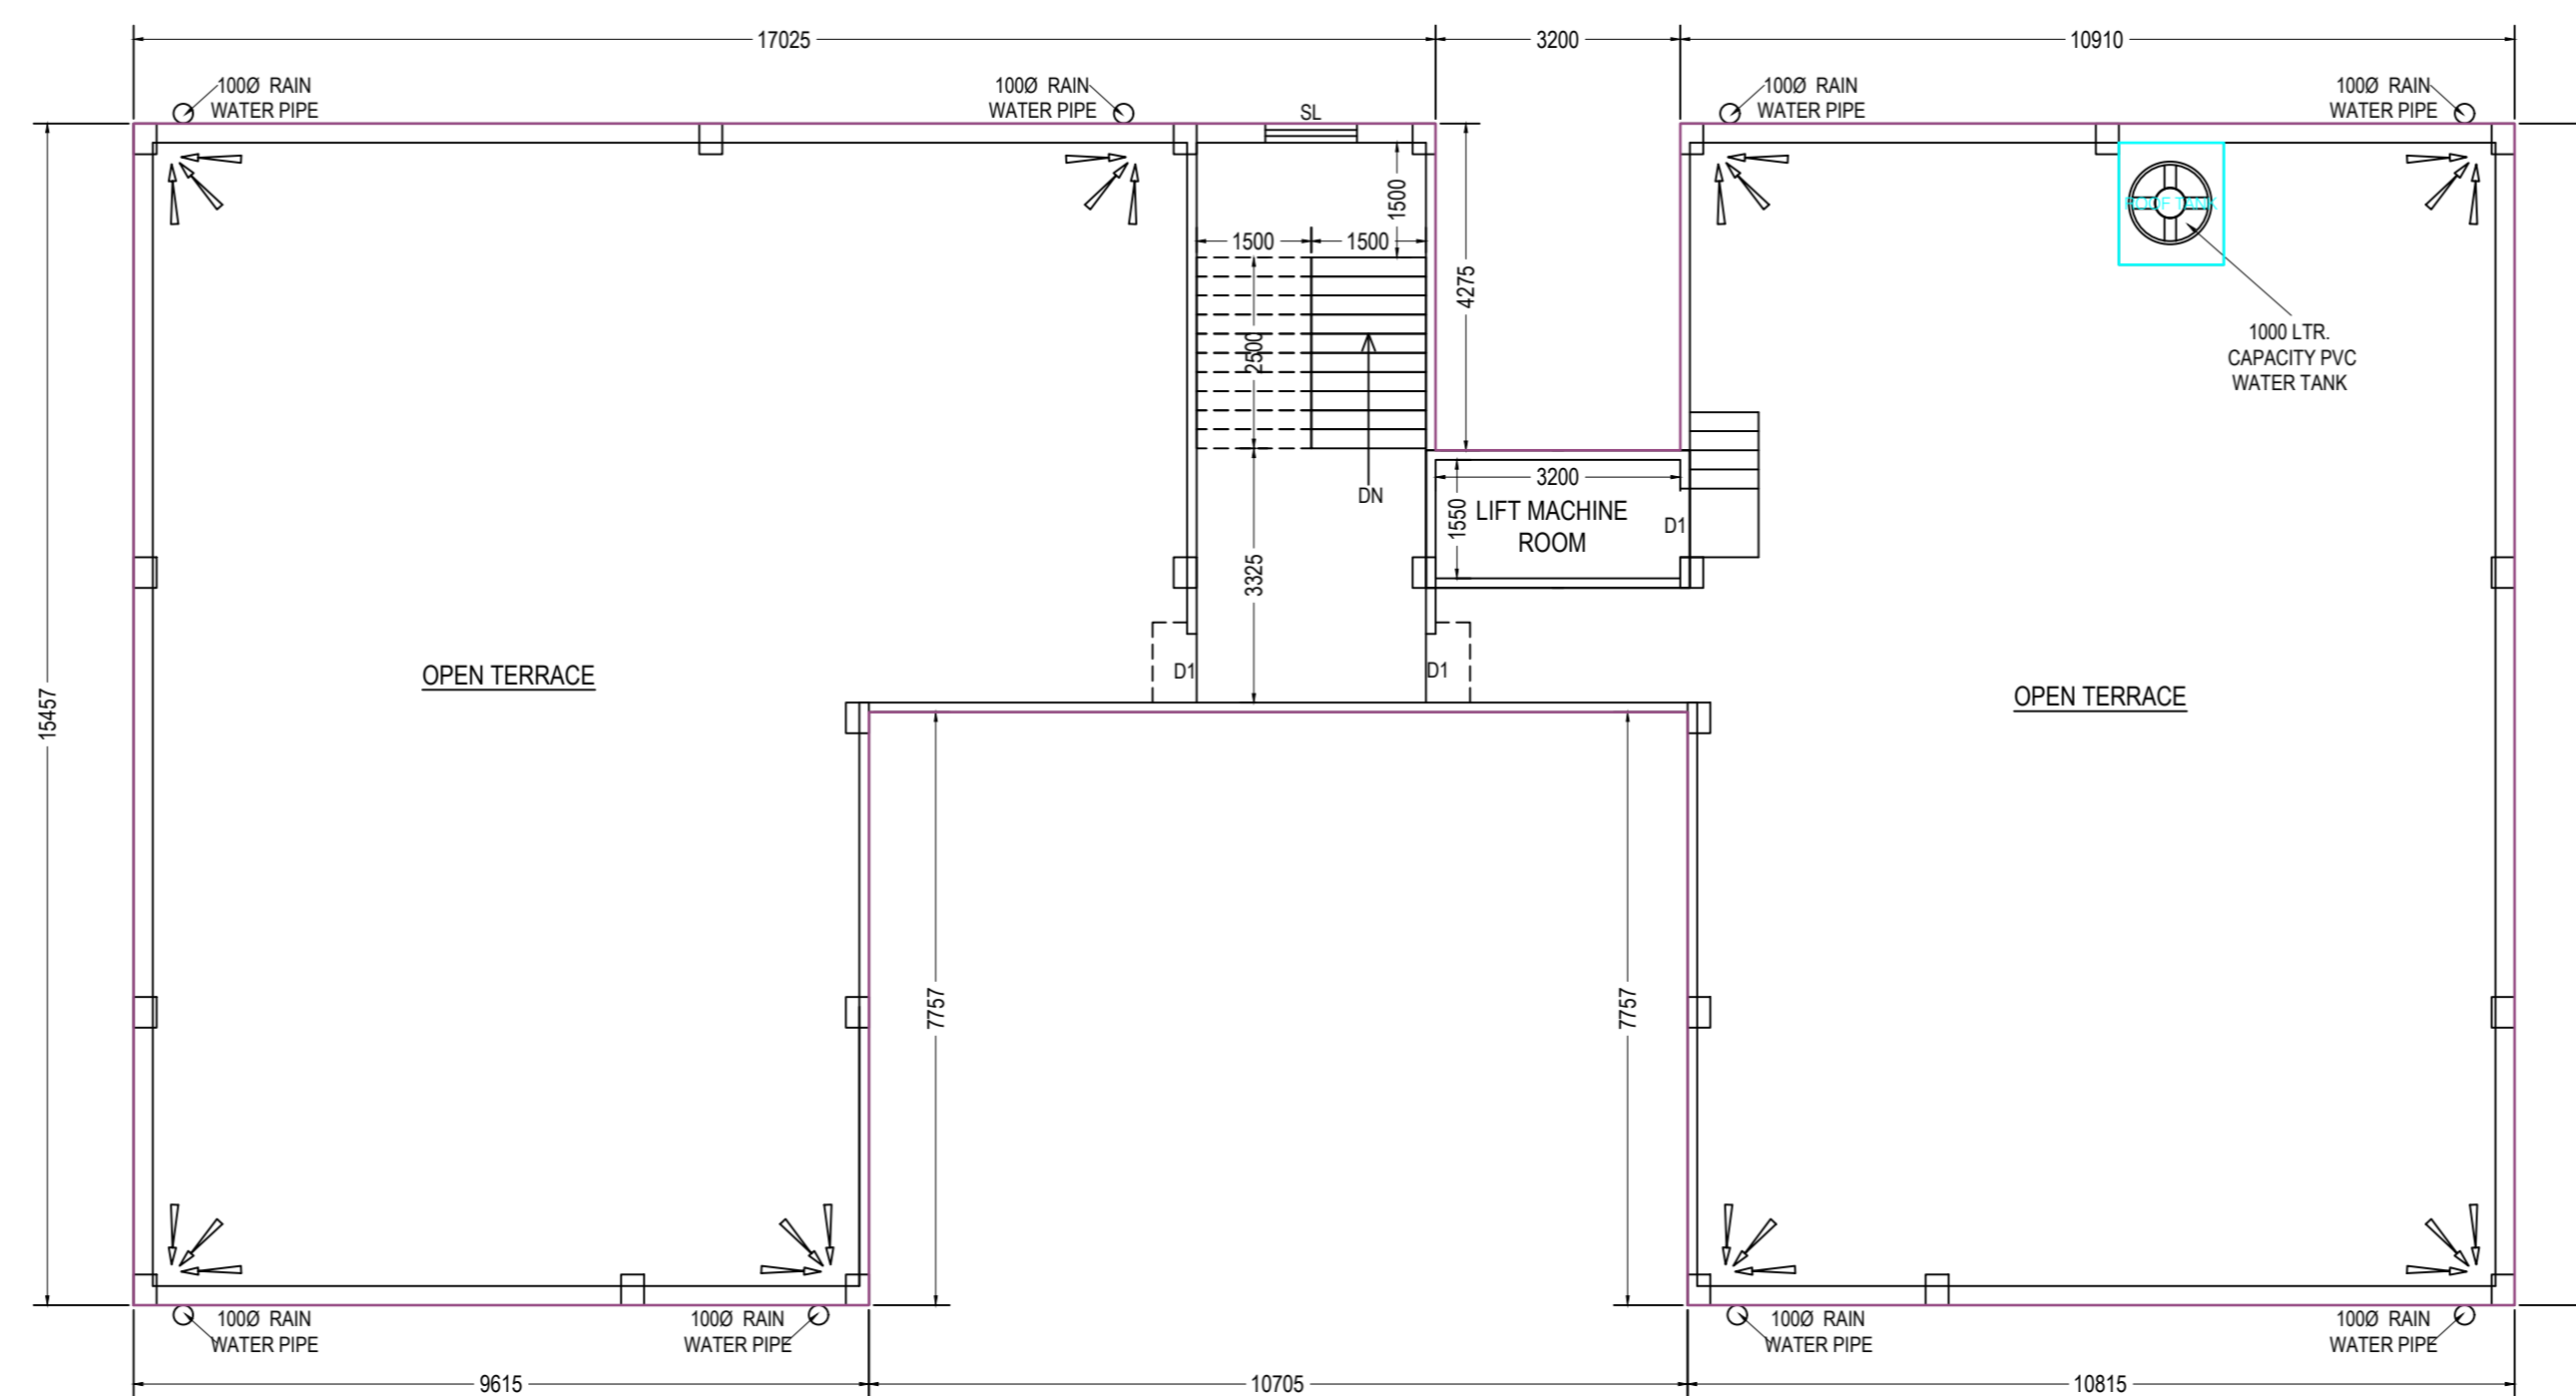


PROPOSED THIRD FLOOR PLAN
SCALE- (1 : 100)

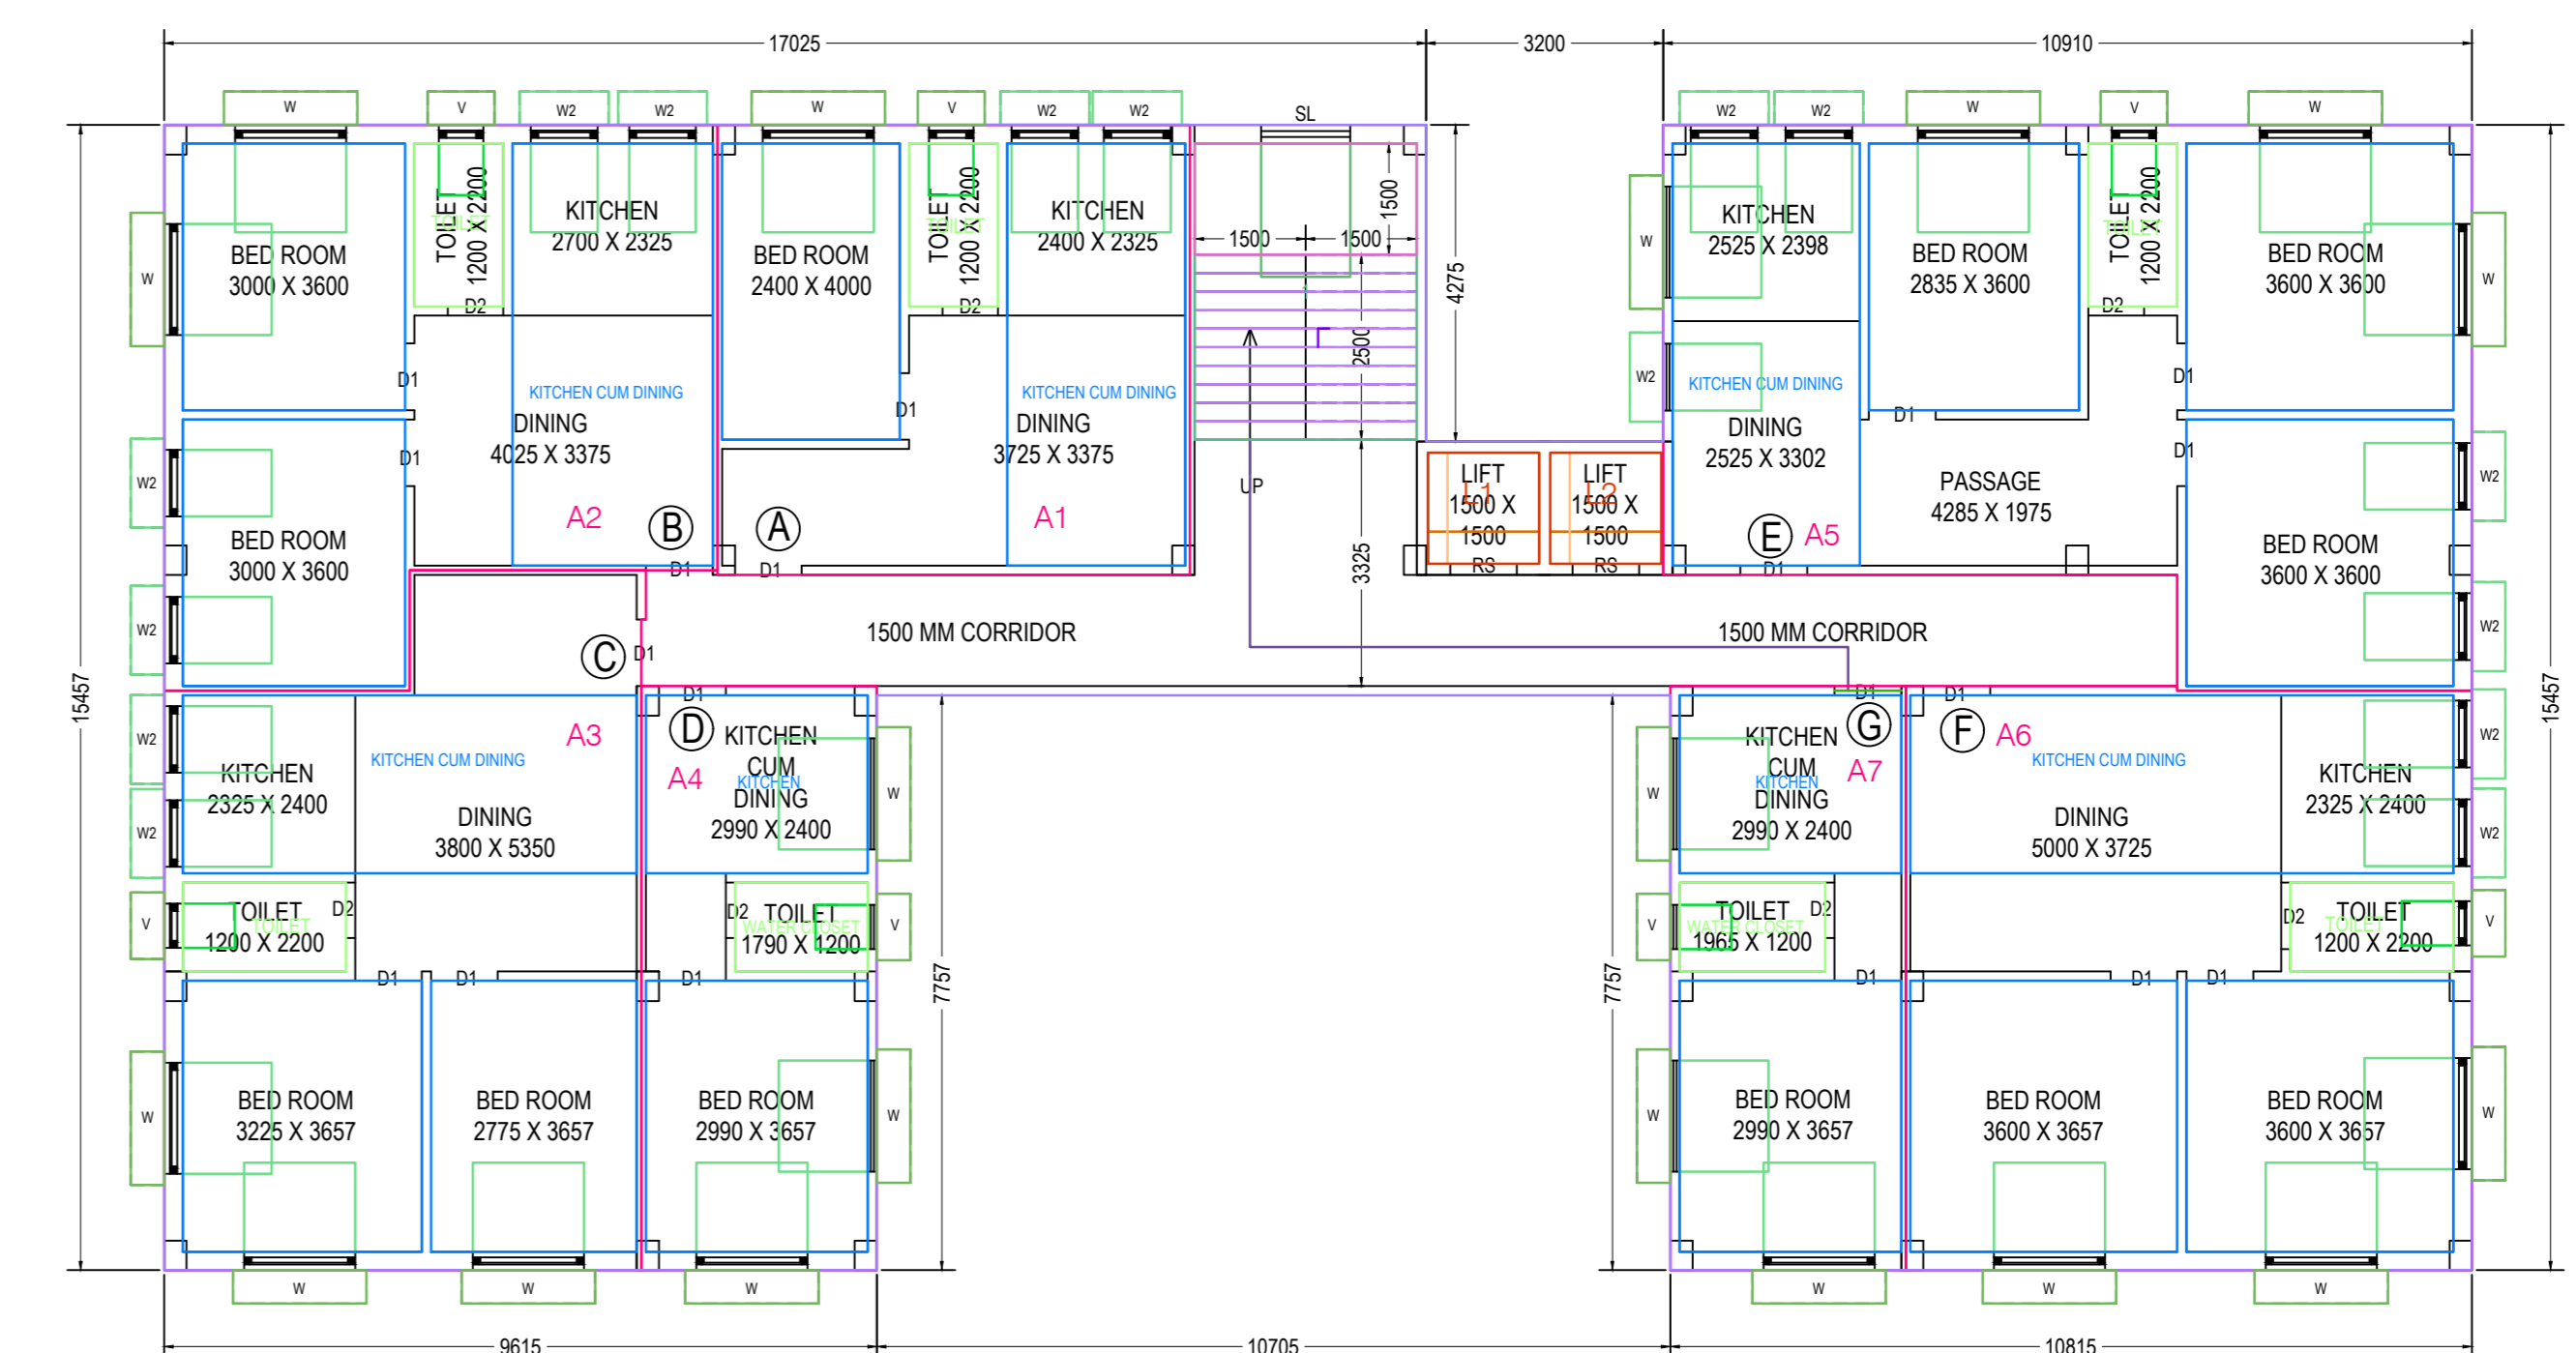

PROPOSED FOURTH FLOOR PLAN
SCALE- (1 : 100)

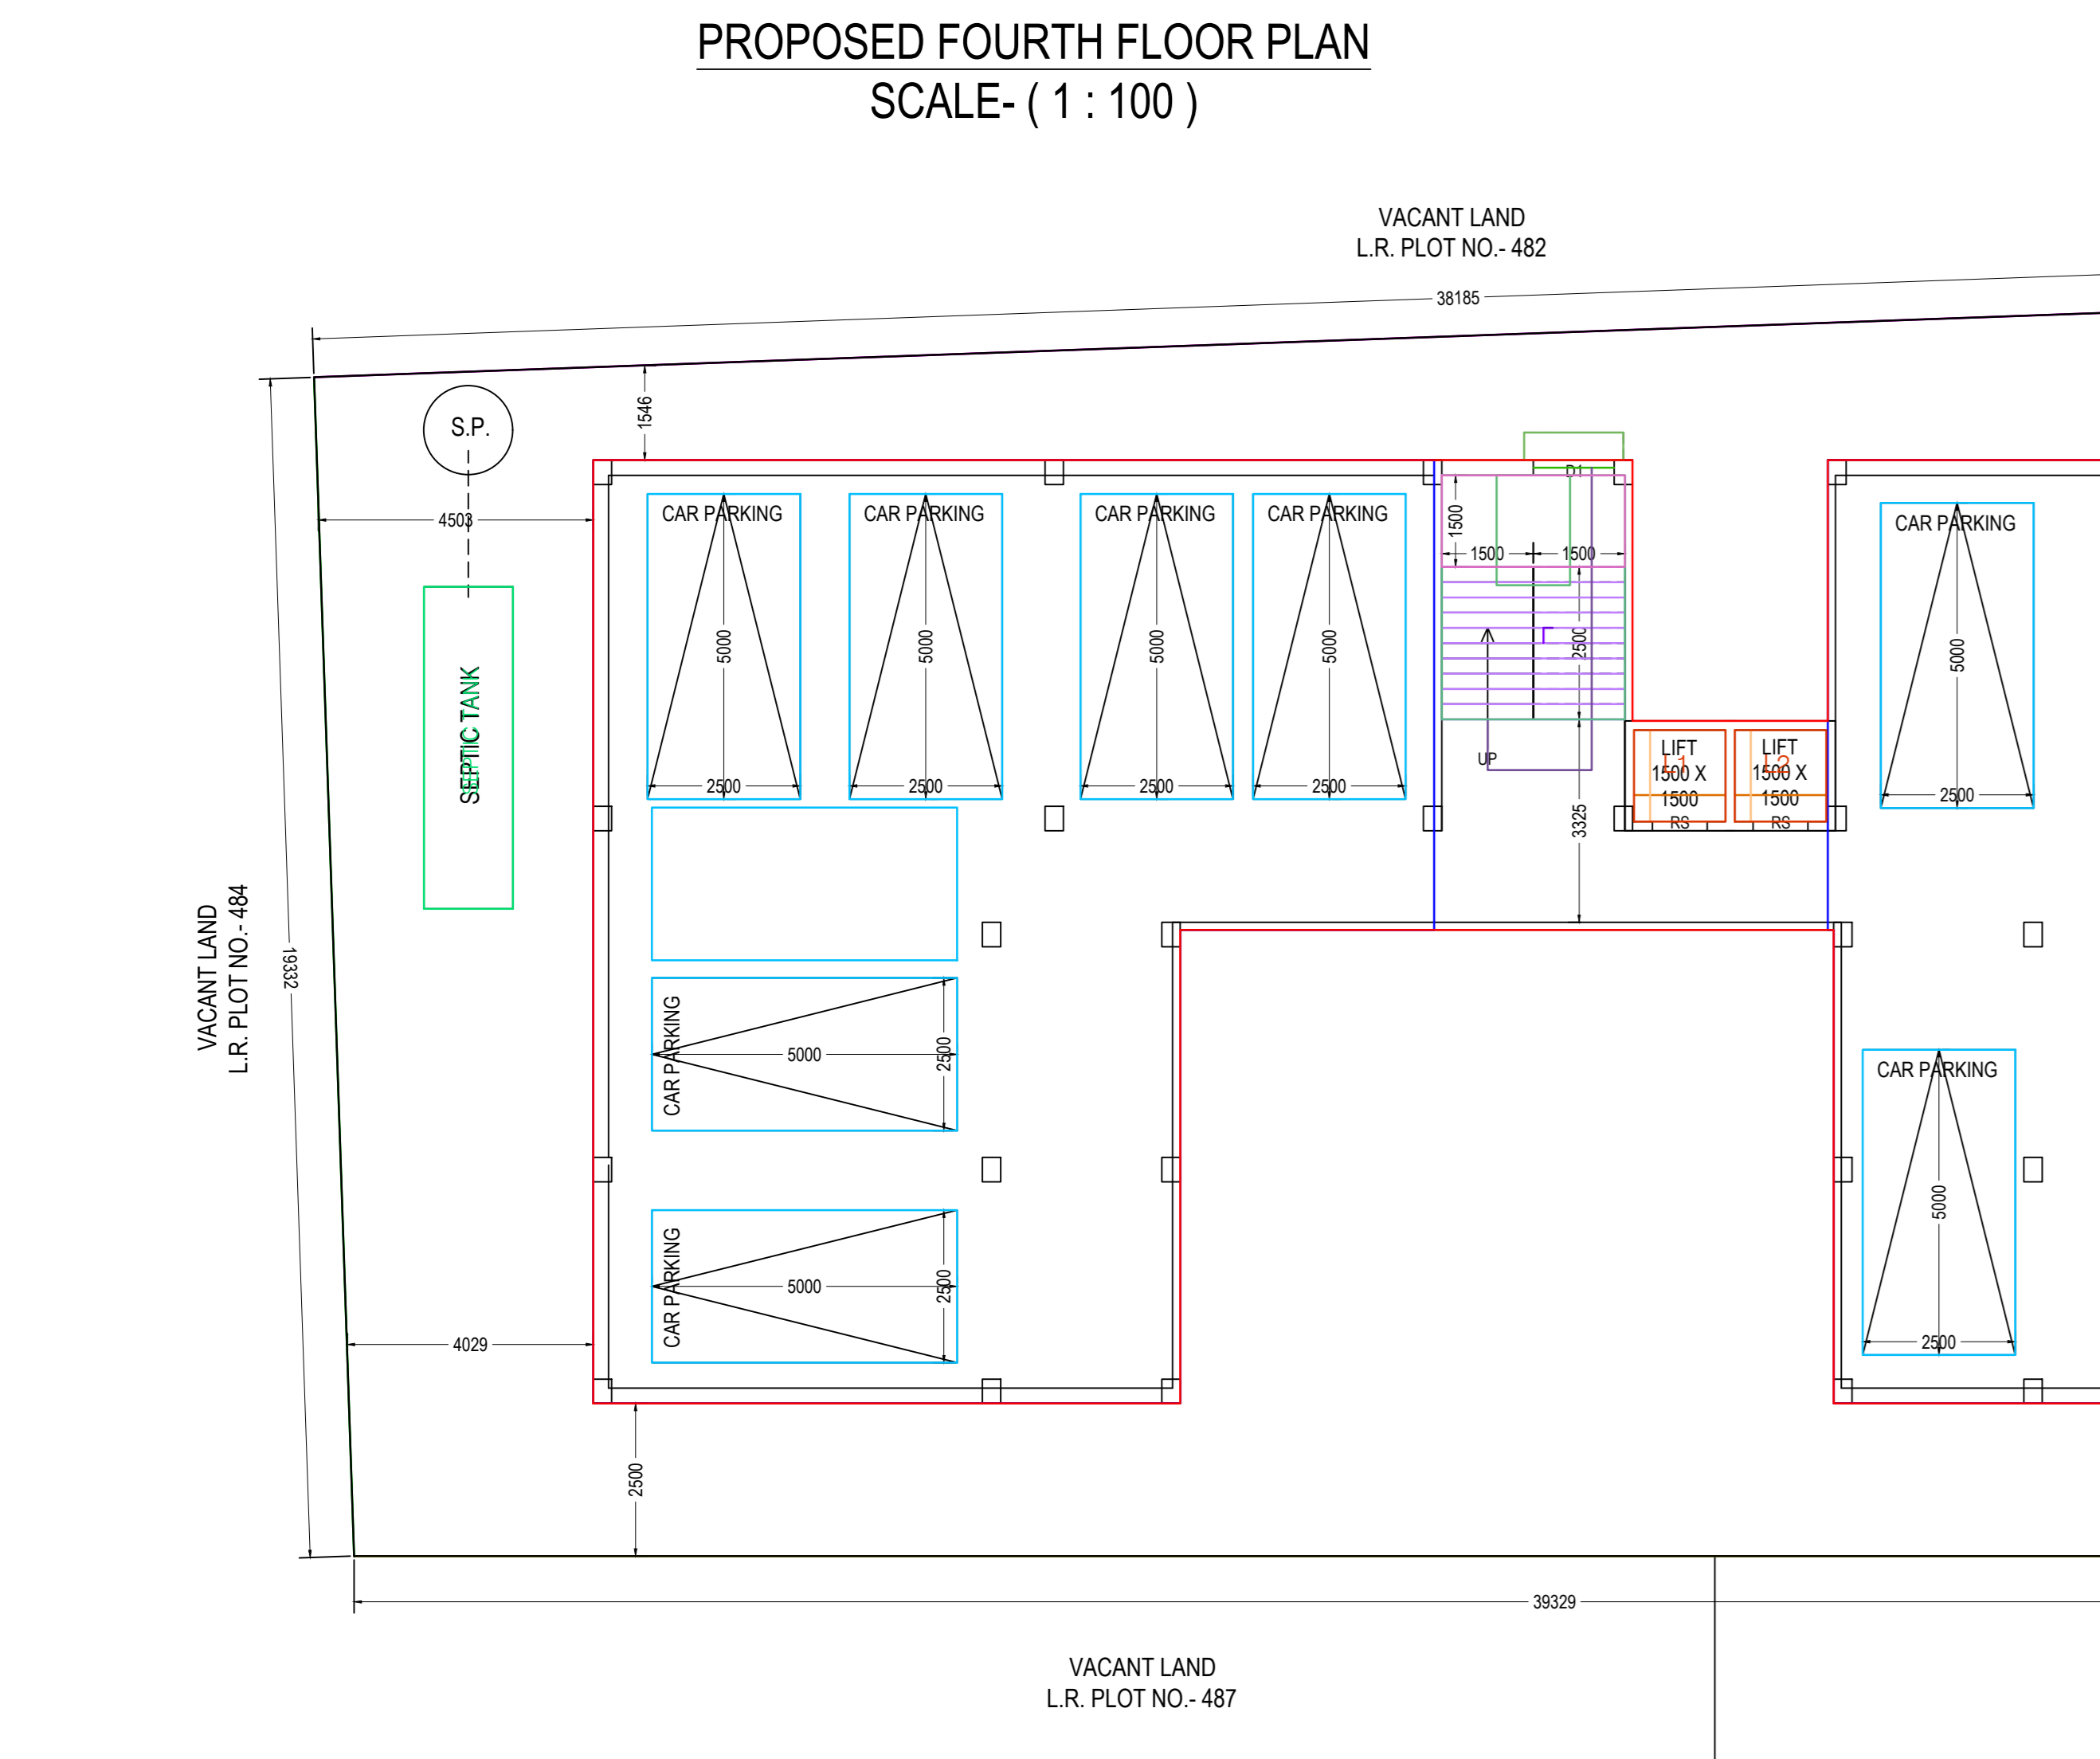

PROPOSED GROUND FLOOR PLAN
SCALE- (1 : 100)

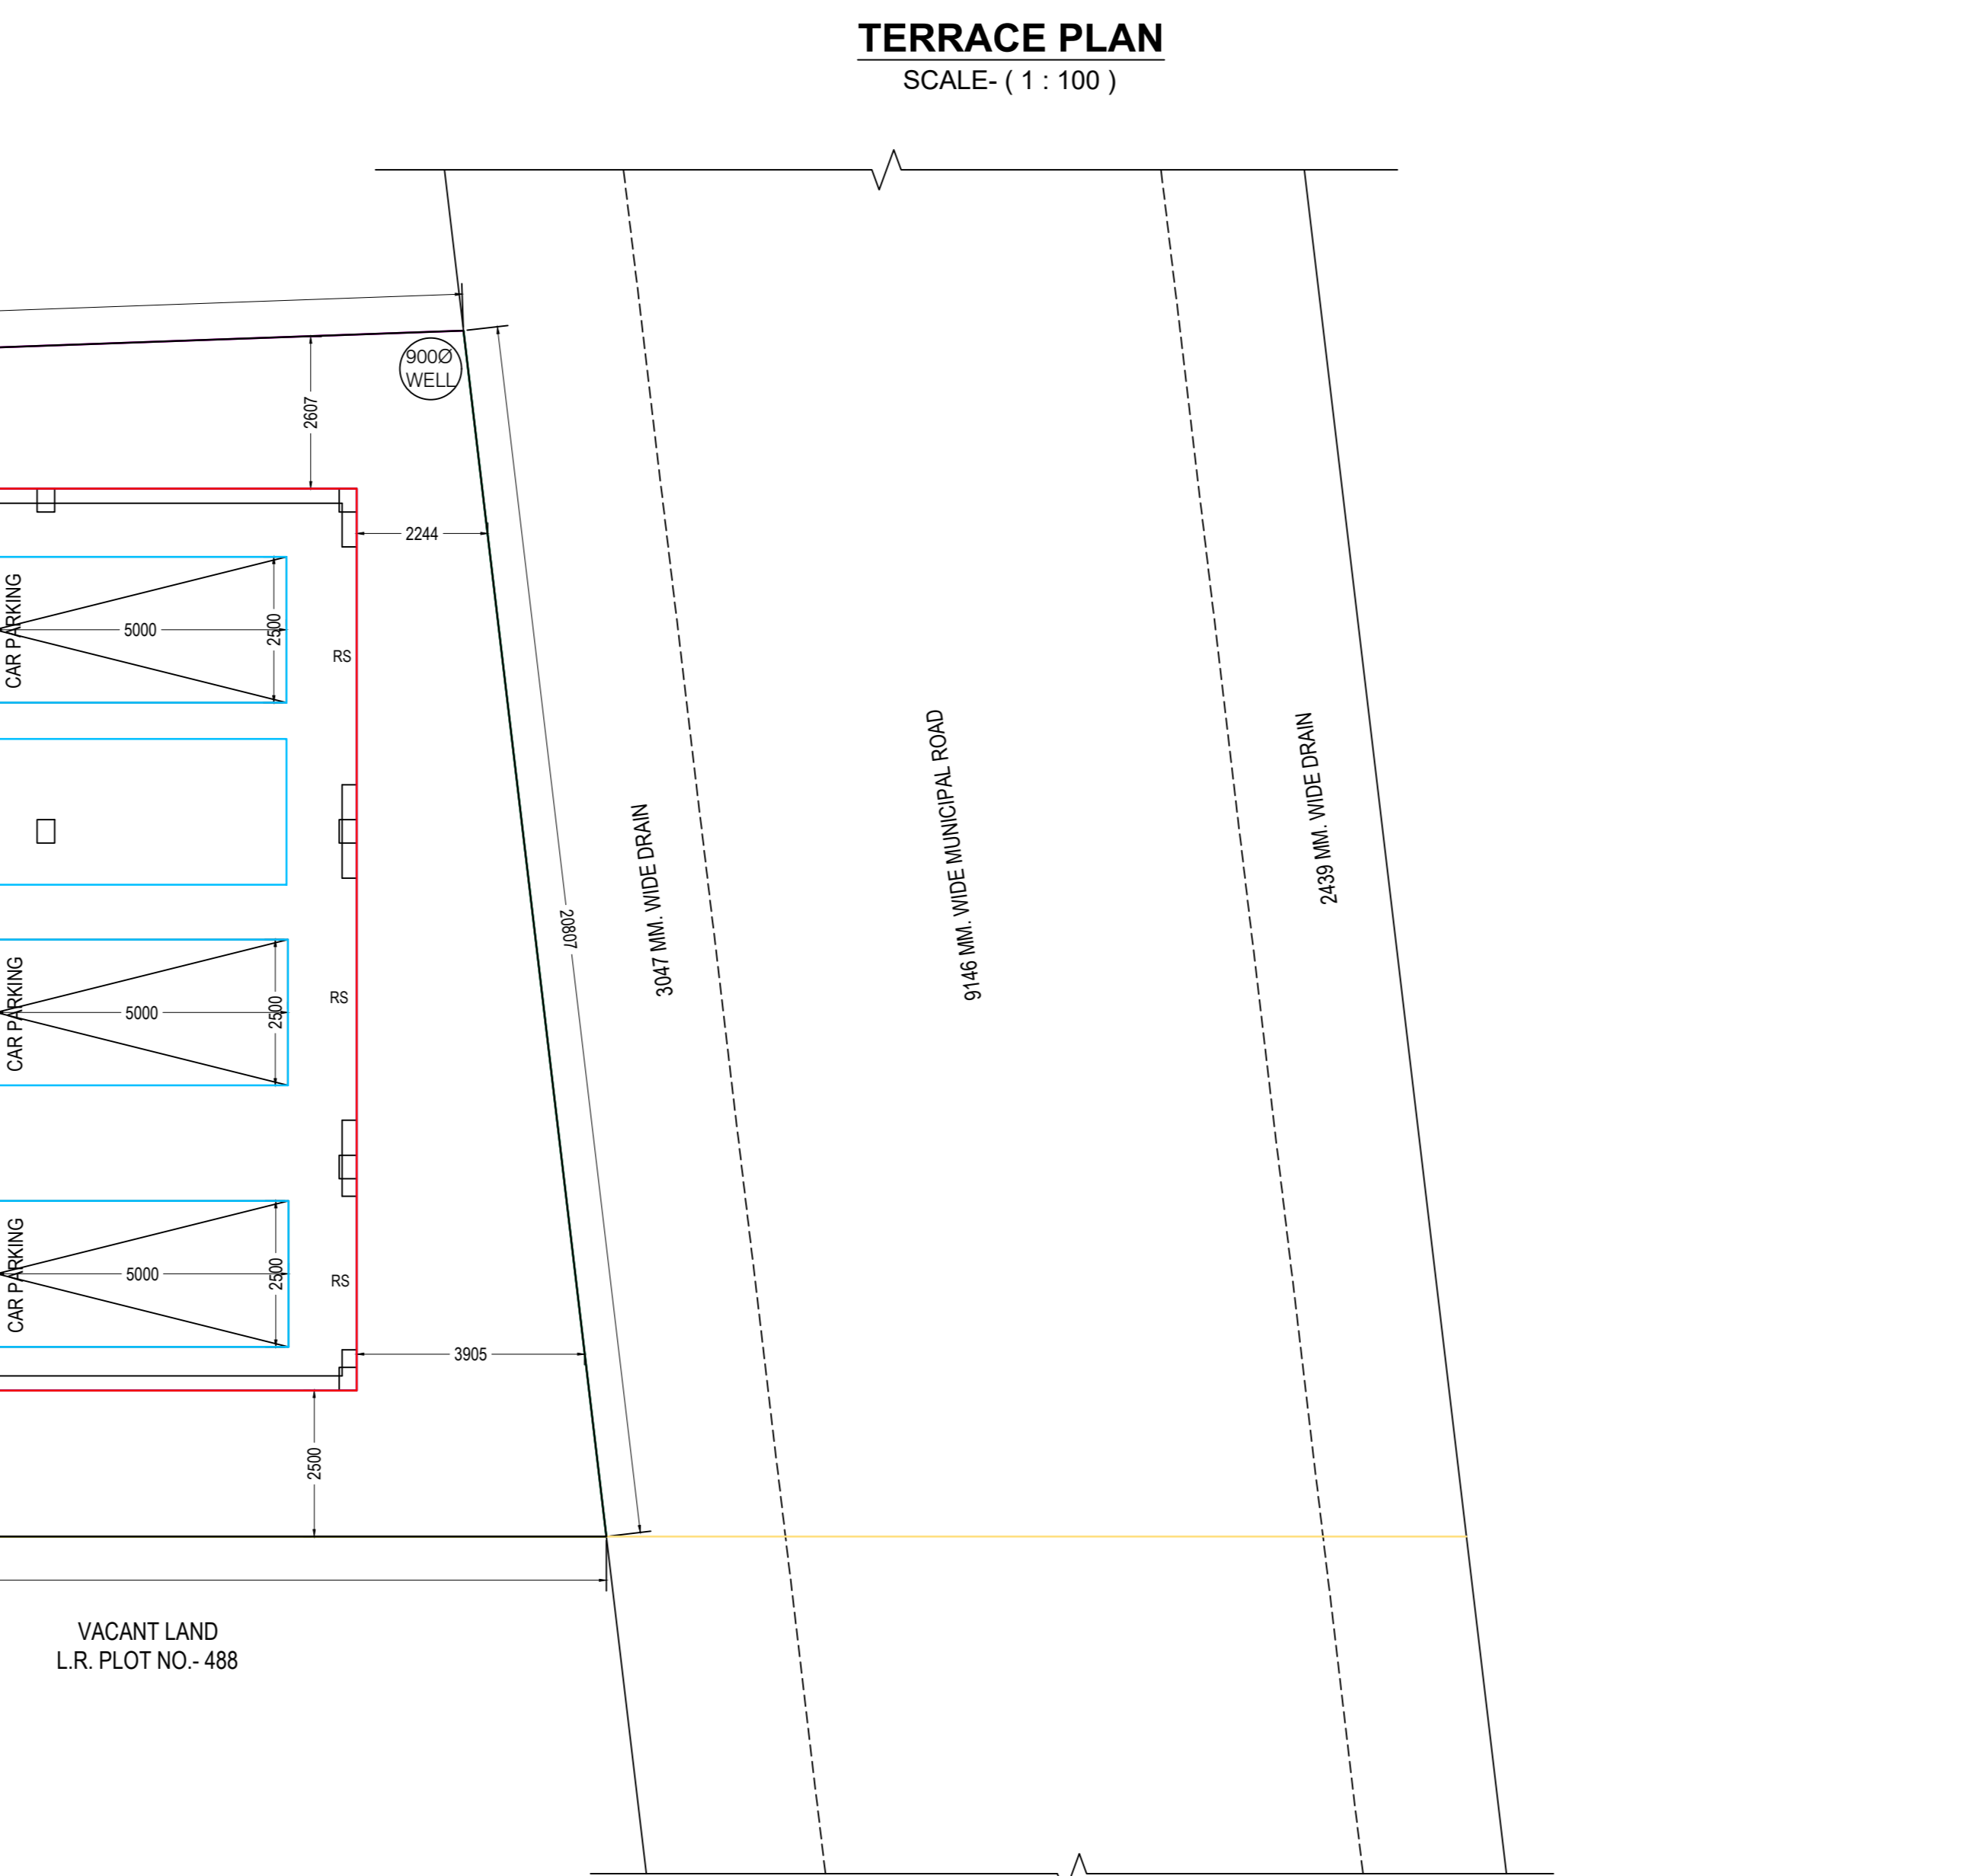

TERRACE PLAN
SCALE- (1 : 100)

THE PLAN SHOWING FOR OF PROPOSED G+4 STORED RESIDENTIAL APARTMENT OF SRI OM PRAKASH ROY, S/O- RAMDHARI ROY, AT MOUZA - TANTIGERIA, J.L. NO.- 151, R.S. PLOT NO.- 266 (PART), L.R. PLOT NO.- 483 (PART), IN HOLDING NO.- 1509, AT STREET- TANTIGERIA, WARD NO.- 4, P.S.- MEDINIPUR, DIST.- PASCHIM MEDINIPUR, UNDER MIDNAPORE MUNICIPALITY.

AREA UTILATIONS STATEMENT	
AREA OF TOTAL LAND	769.226 SQ.M.
COVERED AREA IN PROPOSED GROUND FLOOR	384.526 SQ.M.
COVERED AREA IN PROPOSED FIRST FLOOR	384.526 SQ.M.
COVERED AREA IN PROPOSED SECOND FLOOR	384.526 SQ.M.
COVERED AREA IN PROPOSED THIRD FLOOR	384.526 SQ.M.
COVERED AREA IN PROPOSED FOURTH FLOOR	384.526 SQ.M.
TOTAL COVERED AREA	1922.63 SQ.M.
GROUND COVERAGE	49.99 %
FAR	2.499
HEIGHT OF THE BUILDING	15.40 M.

SCHEDULE OF OPENING			
S.L. NO.	SYMBOLS	REFERENCE	SIZE
1.	D	DOOR	1200 X 2100
2.	D1	DOOR 1	900 X 2100
3.	D2	DOOR 2	750 X 2100
4.	W	WINDOW	1500 X 1200
5.	W1	WINDOW 1	1200 X 1200
6.	V	VENTILATOR	600 X 600
7.	SL	SKYLIGHT	900 WIDE

- REFERENCE
- | | |
|-----------|--|
| PLT. LINE | |
| EX. WORK | |
| PRO. WORK | |
| EX. ROAD | |
| DRAIN | |
- SCALE & DIMENSIONS AS NOTED
- NOTE OF SPECIFICATION:
- ALL DIMENSION ARE IN MILLIMETER.
 - ALL P.C.C SHALL BE 1:3:6
 - ALL R.C.C SHALL BE 1:1.5:3
 - ALL 250MM BRICK WORK SHALL BE IN 1:6
 - ALL 125MM BRICK WORK SHALL BE IN 1:4
 - ALL REINFORCEMENT SHALL CONFORM IS 1 CODE CEMENT SHALL BE MINIMUM 53 GRADE
 - IN ALL R.C.C WORK CHIPS/CHANDIL IF POSSIBLE SHALL BE 10MM TO 20MM
 - SAND SHALL BE COARSE/MEDIUM AND SILT CONTENT SHALL BE NEGLECTIBLE
 - COVER IN BEAMS 25MM IN SLABS 12.5MM IN COLUMNS 25MM SIDE AND BOTTOM.
 - OTHER DETAILS SHALL BE AS PER DESIGN.
 - 100 TH R.C.C ROOF SLAB DETAILS:-
MAIN BAR- 8 MM @ 125 MM C/C AT MID SPAN L2 @ 125 MM C/C AT SUPPORT L4
DIST. BAR- 8 MM @ 175 MM C/C
 - THE PHYSICAL POSITION & THE SUPPORTING LEGAL DOCUMENTS (RELATED IN THIS BUILDING PLAN) MAY BE VERIFIED BEFORE APPROVED.