

ANIMESH NIRMAN LLP

40/5, Strand Road Room-33 5th floor
Kolkata - 700 001 Ph: (033) 4803 9711

Date: 02.05.2023

To
The Secretary
West Bengal Real Estate Regulatory Authority
Real Estate (Regulation and Development) Act, 2016
Calcutta Green's Commercial Complex
1st floor, 1050/2 Survey Park, Kolkata 700075

Declaration regarding Fire NOC from WBFES
for our project "VINDHYA PRIMROSE"

Dear Sir,

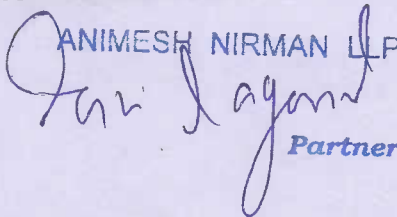
This is for your kind information that our proposed project "VINDHYA PRIMROSE" at premises number 165, Dr. B.C. Roy Road, Rajpur, PS. Sonarpur, Kolkata - 700151 consists of one G+4 Building with a total height less than 16 M.

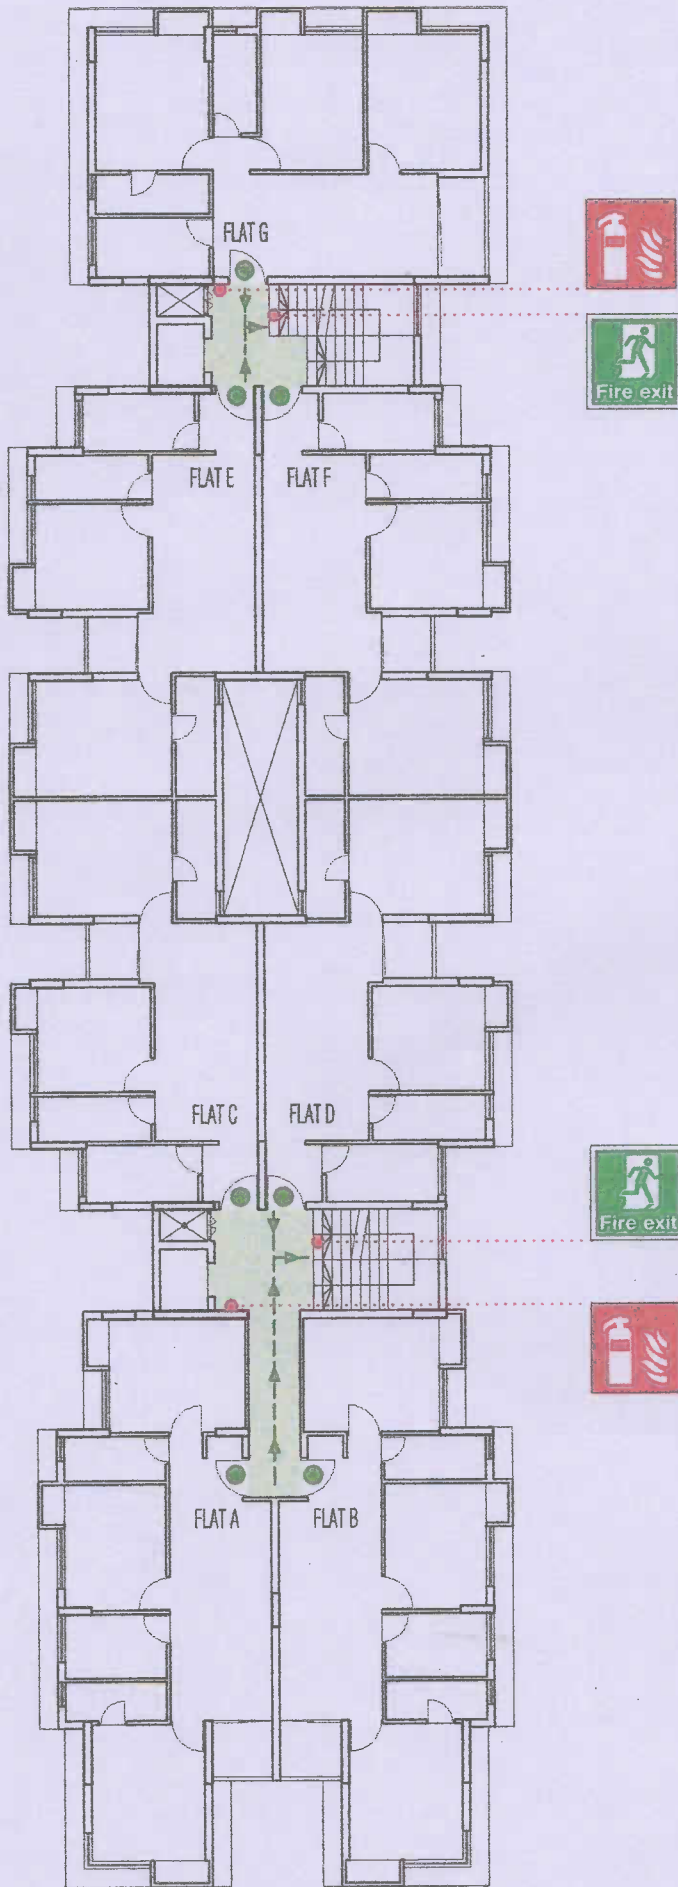
Hence according to the WBFES rules and regulations the fire NOC is not required by the competent authority for this Project. We will follow all WBFES norms. Emergency Evacuation Plan is enclosed.

Thanking you
Yours Sincerely,

For Animesh Nirman LLP

Partner

ANIMESH NIRMAN LLP

Partner



ANIMESH NIRMAN LLP
Animesh Nirman
 Partner

LEGEND :		
NO.	SYMBOL	DESCRIPTION
1.		FIRE EXIT
2.		FIRE EXTINGUISHER
3.		ENTRANCE OF FLATS

FIRE EVACUATION PLAN OF HOLDING NO. 165, DR. B.C. ROY ROAD, L.R. & R.S. DAG. NO. - 89 & 89/1125, L.R. KHATIAN NO. 1994, 1992 & 1993, R.S. KHATIAN NO. 718 OF MOUZA RAJPUR, J.L. NO. 55, P.S. - SONARPUR, DIST.- 24 PARGANAS (S), UNDER RAJPUR SONARPUR MUNICIPALITY