


PROPOSED WATER CONNECTION PLAN FOR 6-IV STORIED RESIDENTIAL CUM COMMERCIAL BUILDING OF SMT. CHANDRA MAJI, SRI PIJUSH KANTI SAHA & SRI NIRMAL KANTI SAHA TO BE CONSTRUCTED AT R.S. PLOT NO.- 535 & 536 L.R. PLOT NO.- 588 & 589, L.R. KHATIAN NO.- 6218,5613 & 5614, UNDER MOUZA- ASANSOL, J.L. NO.- 35, P.S.-ASANSOL (SOUTH), DIST- PASCHIM BURDWAN INWARD NO.- 21(O) & 40 (N), BERING HOLDING NO.- 47(96) & 46/95 OLD STATION UNDER ASANSOL MUNICIPAL CORPORATION.

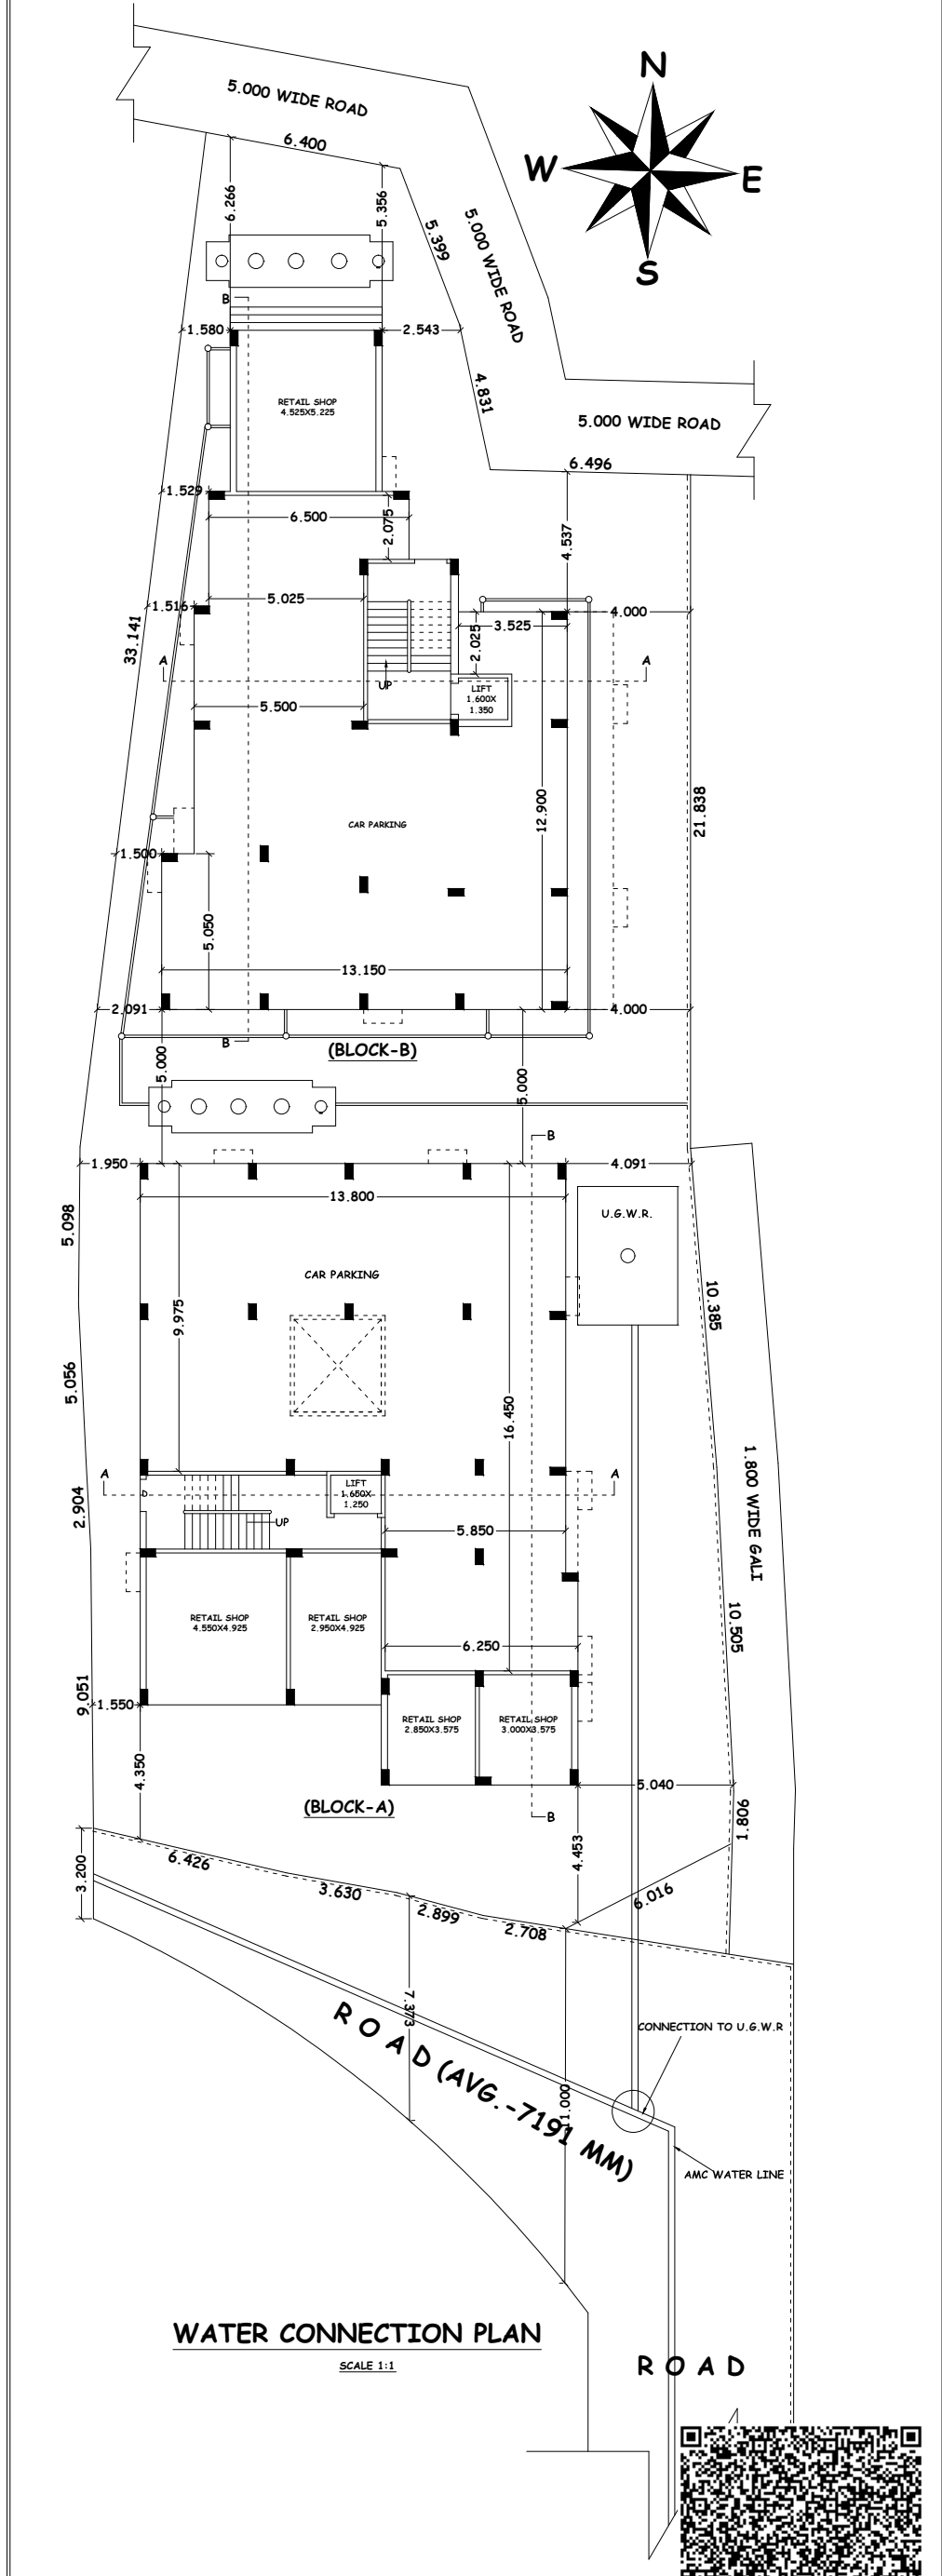

WATER CONNECTION PLAN

SCALE 1:1

