


Proposed Project at Mouza - Ichlabad, J.L. No- 75, R.S. Plot No.-870, R.S. KH. No- 474, L.R. Plot No-2459, L.R. KH. No- 1335, AT Mahalla - G.T. Road East End, Holding No-04, Ward No-11, Under Burdwan Municipality, P.S. - Barddhaman Sadar, District - Purba Burdwan

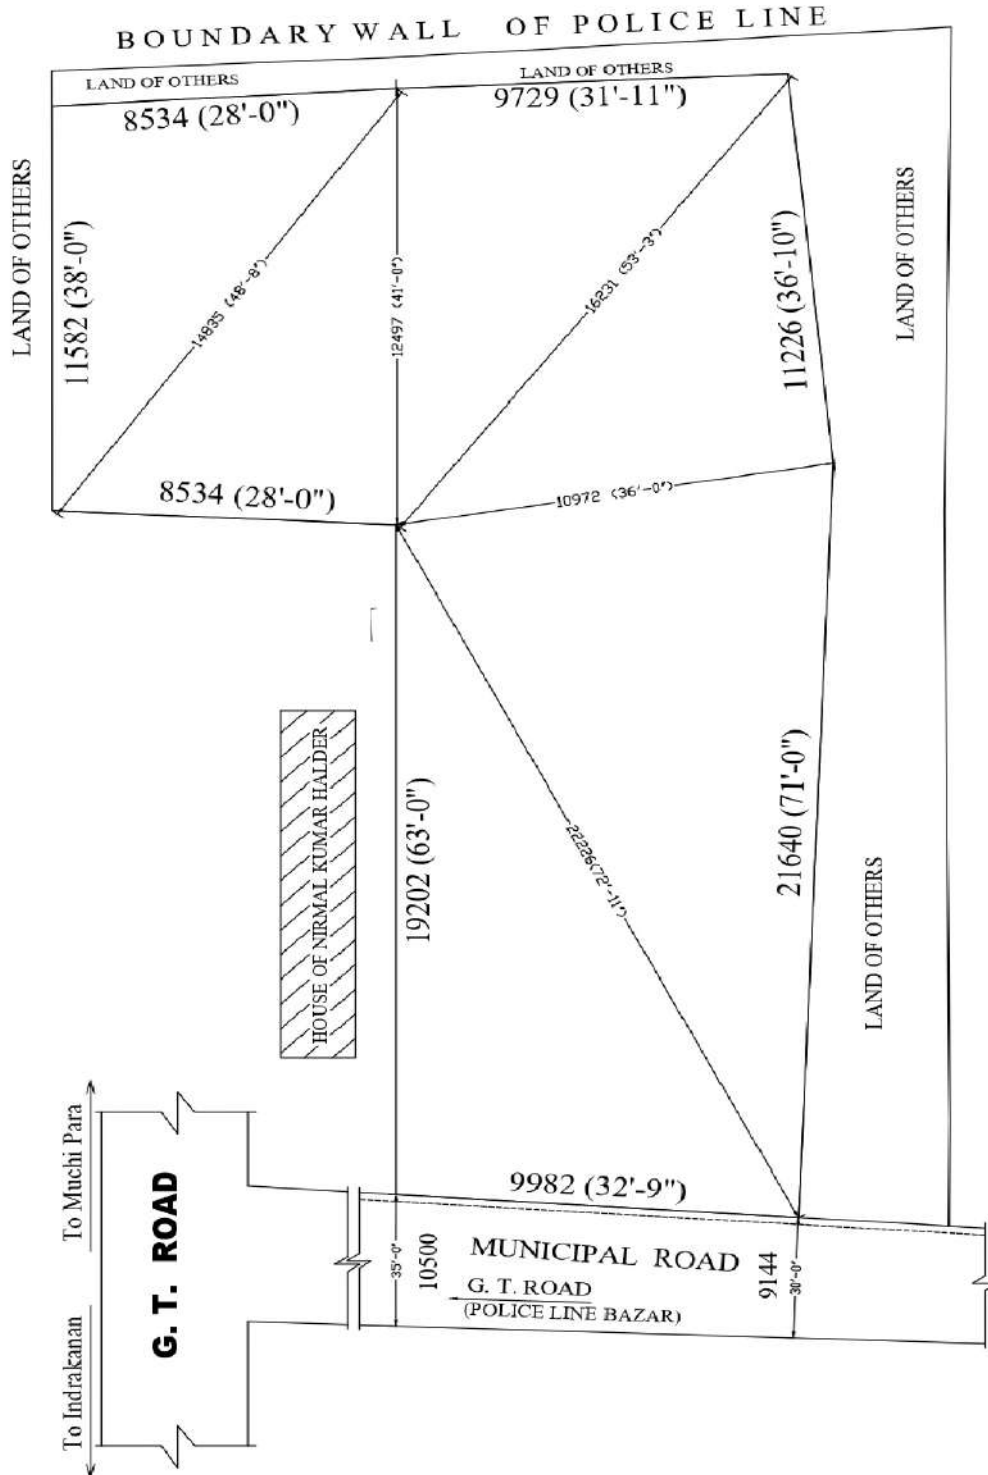

LATITUDE : 22.911422
LONGITUDE : 87.799335

Sudhas Kumar
 Managing Partner
OM CONSTRUCTION

SIGNATURE OF OWNER