


PROPOSED SEWAGE CONNECTION PLAN FOR 6+IV STORED RESIDENTIAL CUM COMMERCIAL BUILDING OF SMT. CHANDRA MAJI, SRI PIJUSH KANTI SAHA & SRI NIRMAL KANTI SAHA TO BE CONSTRUCTED AT R.S. PLOT NO. - 535 & 536 L.R. PLOT NO. - 588 & 589, L.R. KHATIAN NO. - 6218, 5613 & 5614, UNDER MOUZA- ASANSOL, J.L. NO. - 35, P.S. - ASANSOL (SOUTH), DIST- PASCHIM BURDWAN INWARD NO. - 21(O) & 40 (N), BERING HOLDING NO. - 47(96) & 46/95 OLD STATION UNDER ASANSOL MUNICIPAL CORPORATION.

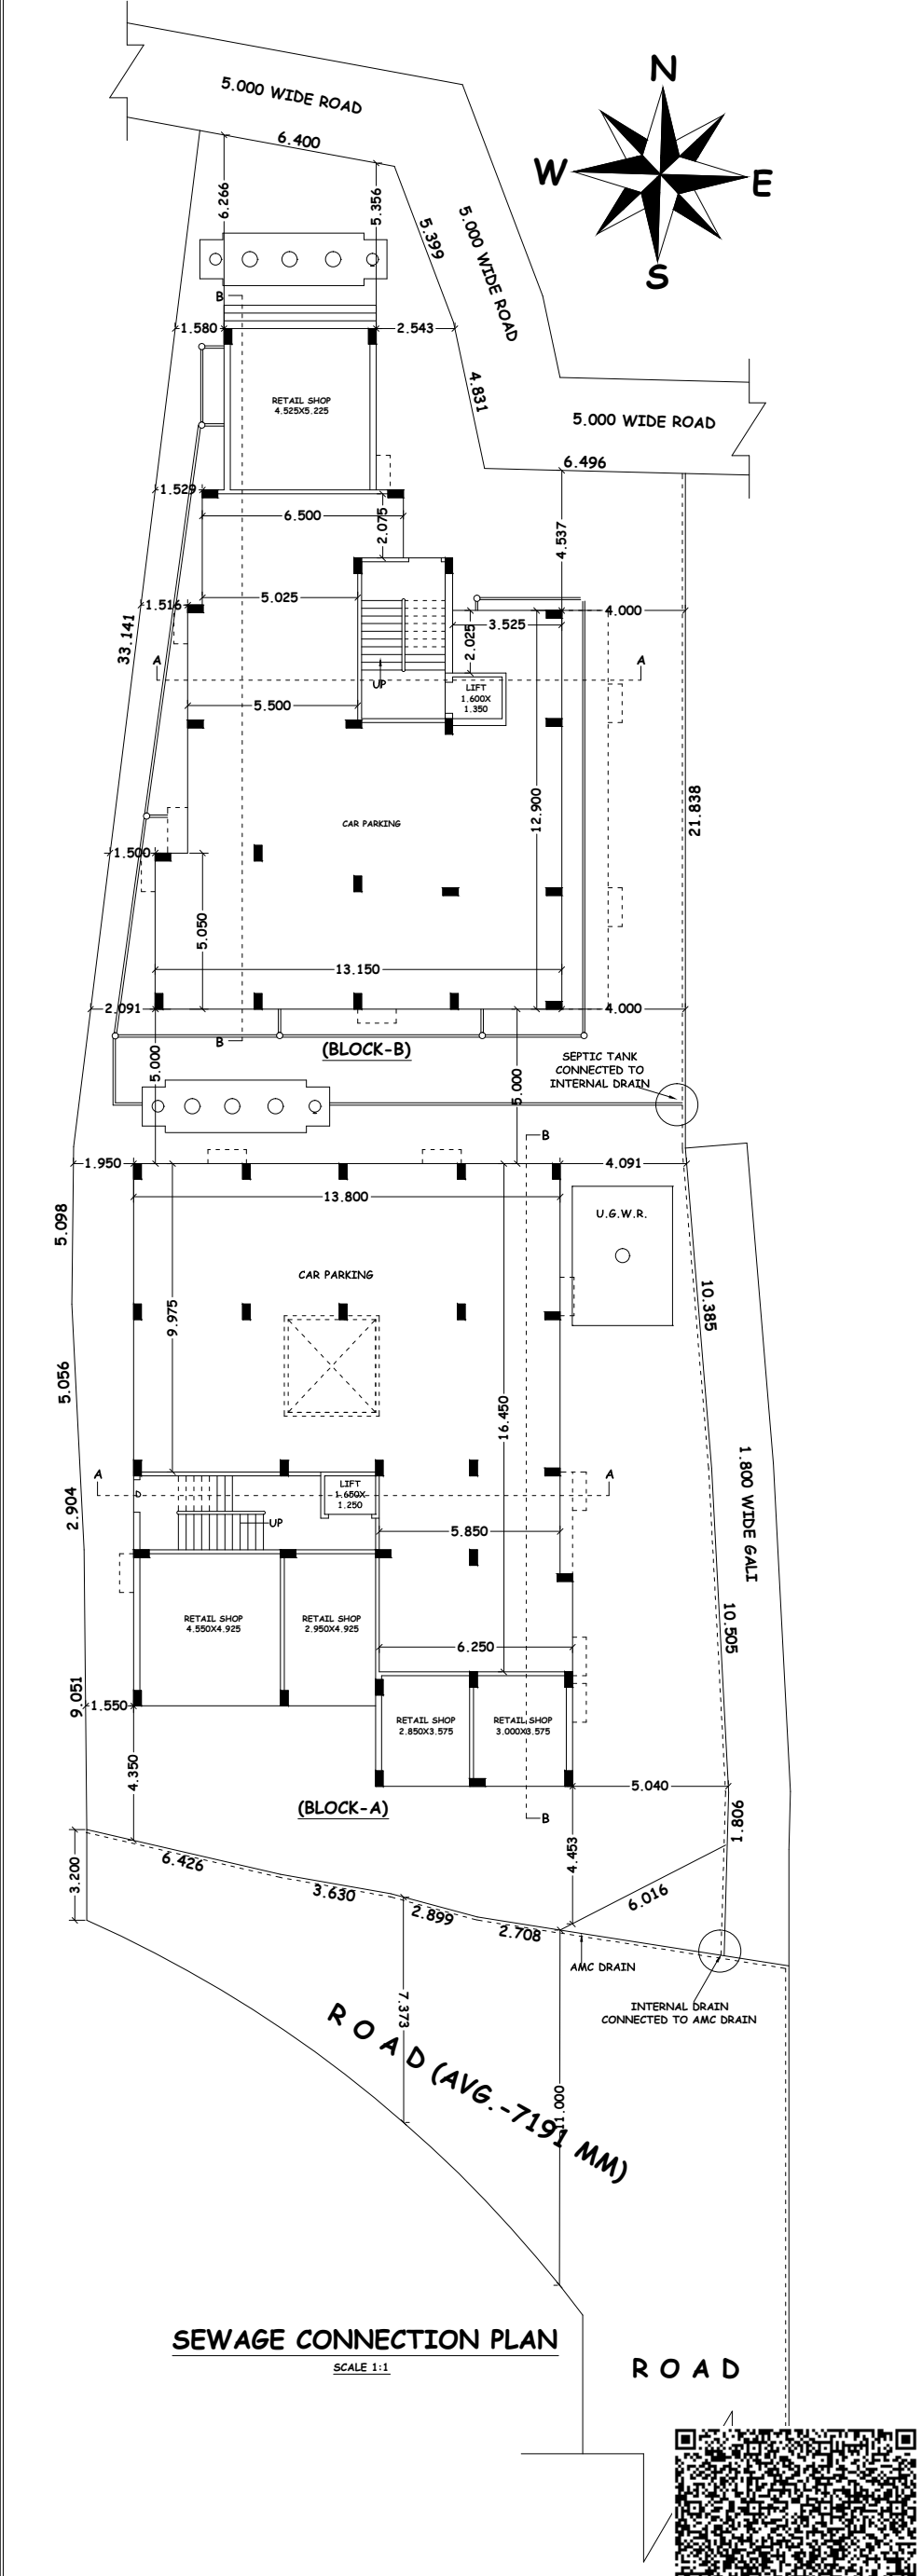

SEWAGE CONNECTION PLAN

SCALE 1:1

