


Proposed Project at Mouza-Ayodhanagar, J.L. No-89, L.R. Khatian No-5195, 6998, L.R. Plot No-1528, 1529, under Haridasmati Gram Panchayet P.S.-Berhampore, District-Murshidabad

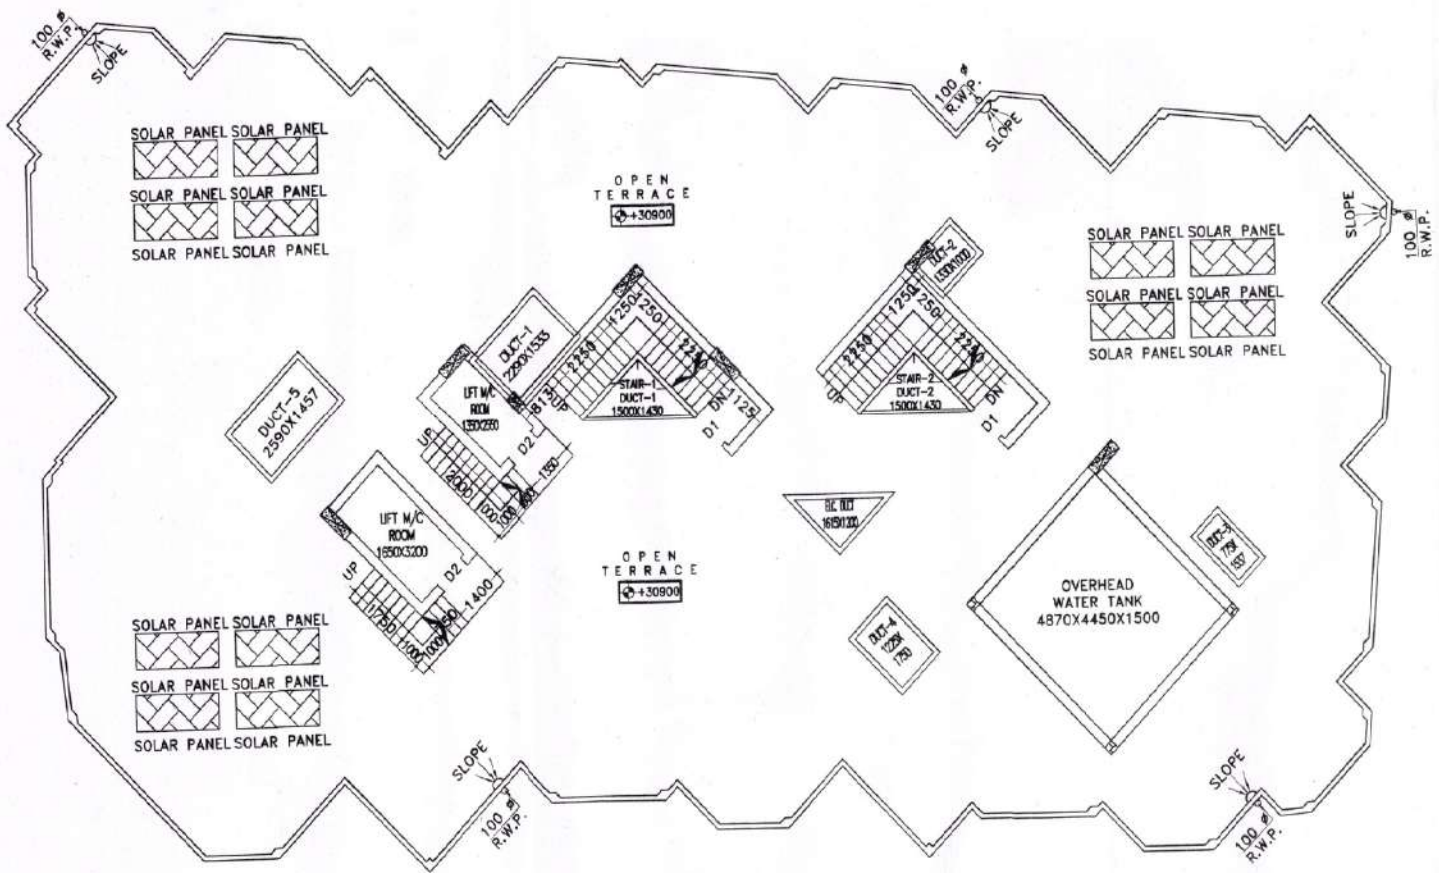

LATITUDE : 23.220104
LONGITUDE : 86.930226

FIJAX CONSTRUCTION PVT. LTD.
Manoj Kumar Mandal
DIRECTOR

SIGNATURE OF OWNER