




FRONT ELEVATION

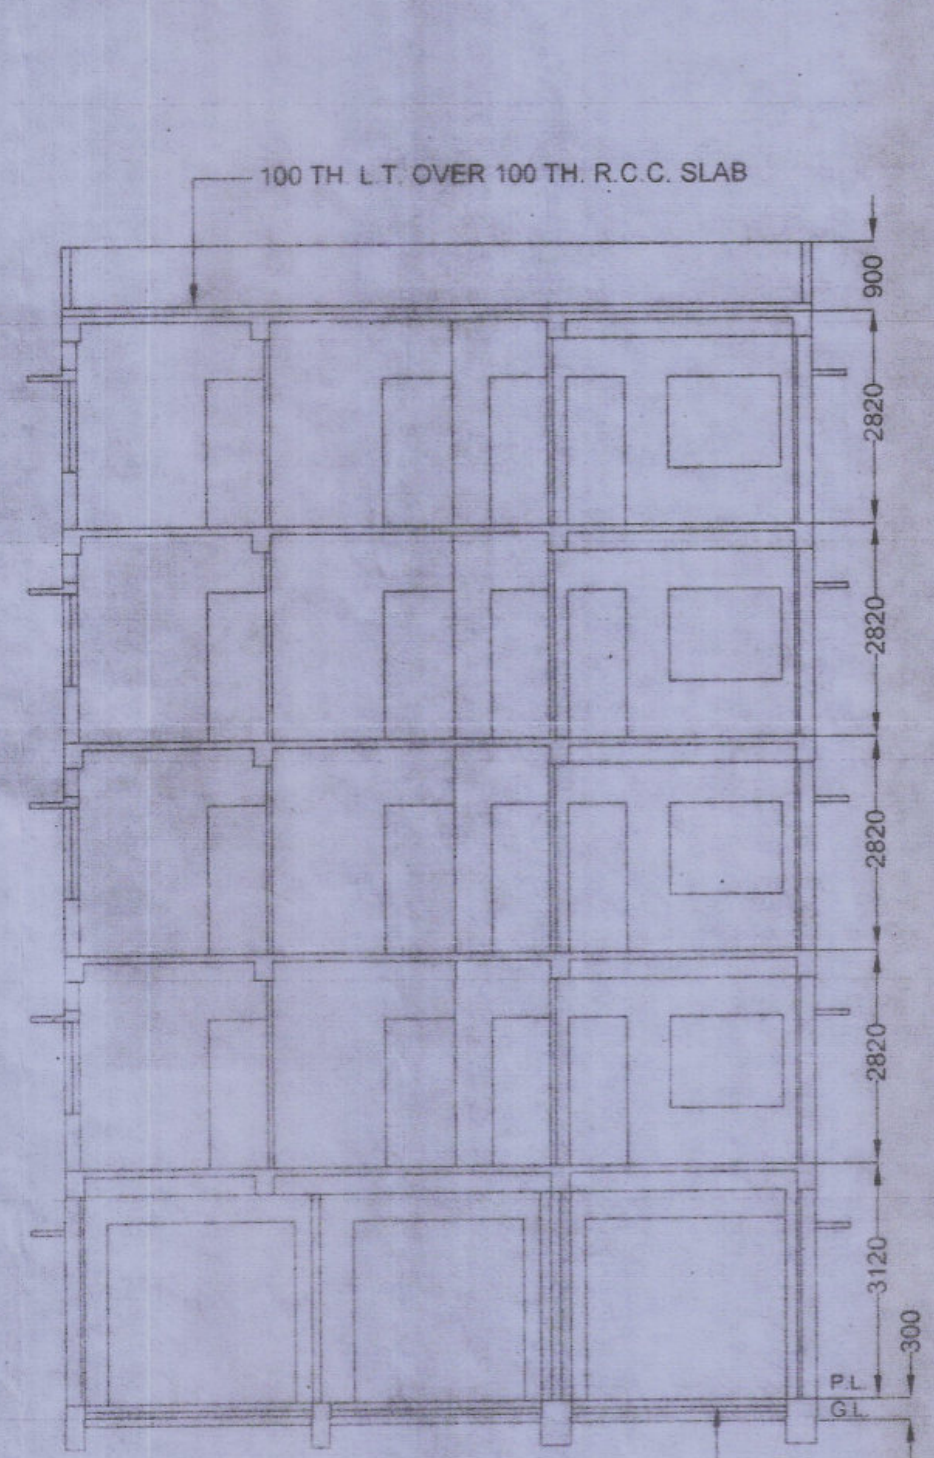


SECTION ON A-A

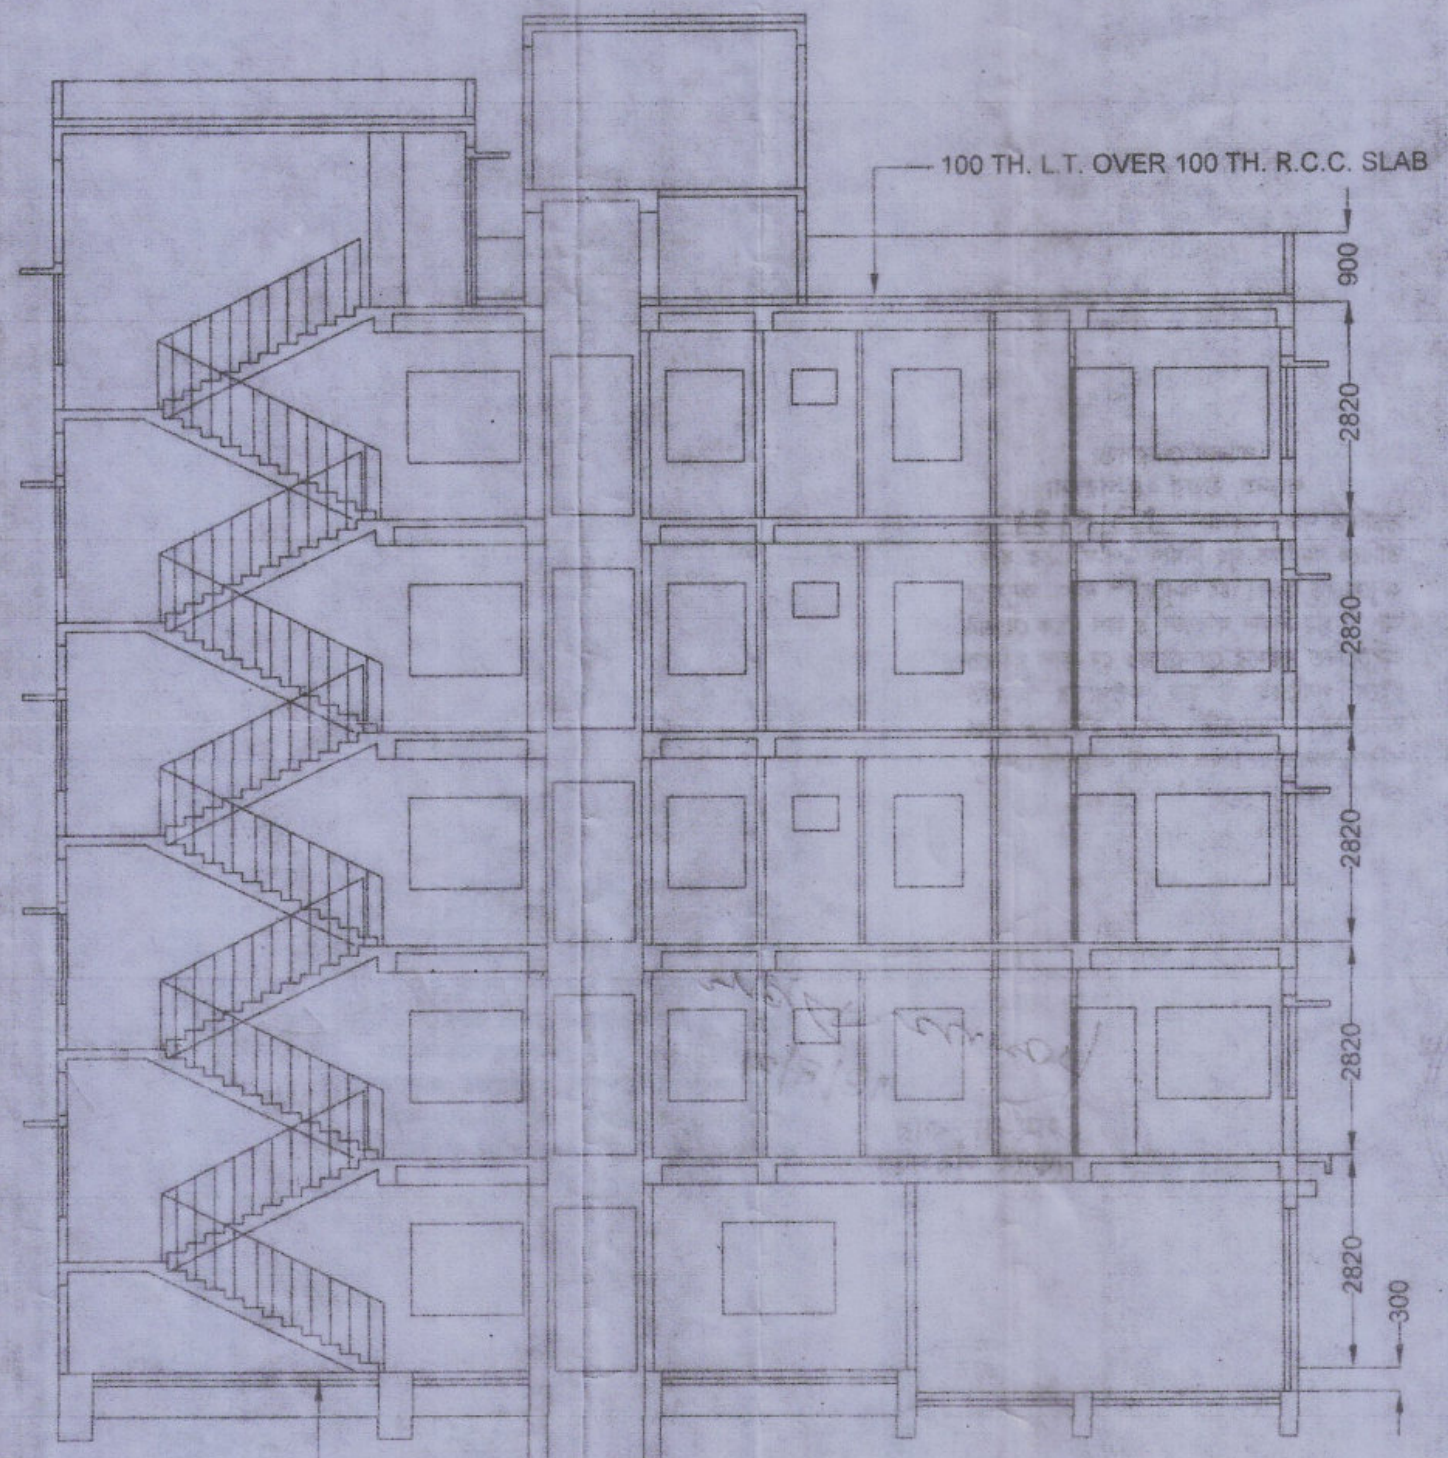

SECTION ON B-B

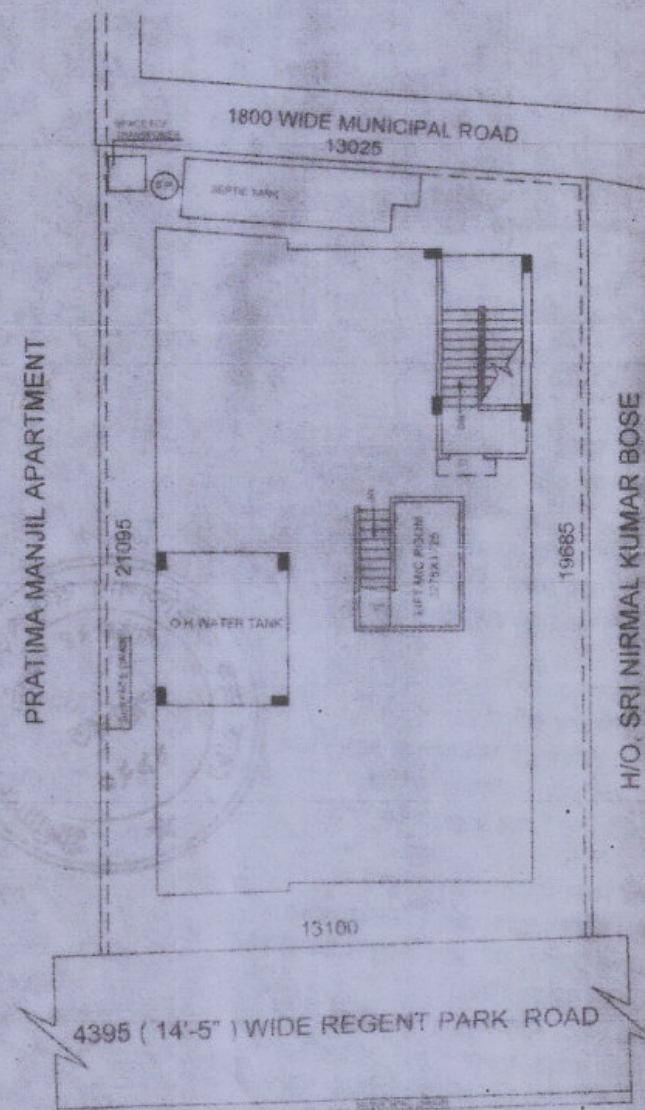

SITE PLAN
SCALE = 1:200

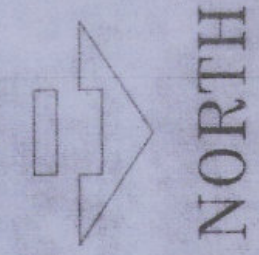


Kaadi Ranjan Das
OWNER'S SIGNATURE


As a Constituted Attorney

AVIJIT PHANI
Structural Civil Engineer
Licence No. - 2002312682
Khardah Municipality
ENGINEER'S SIGNATURE


At Das
S.S. Balaiahata
Khardah
LIC No. 0723438
SIGNATURE OF L.B.S

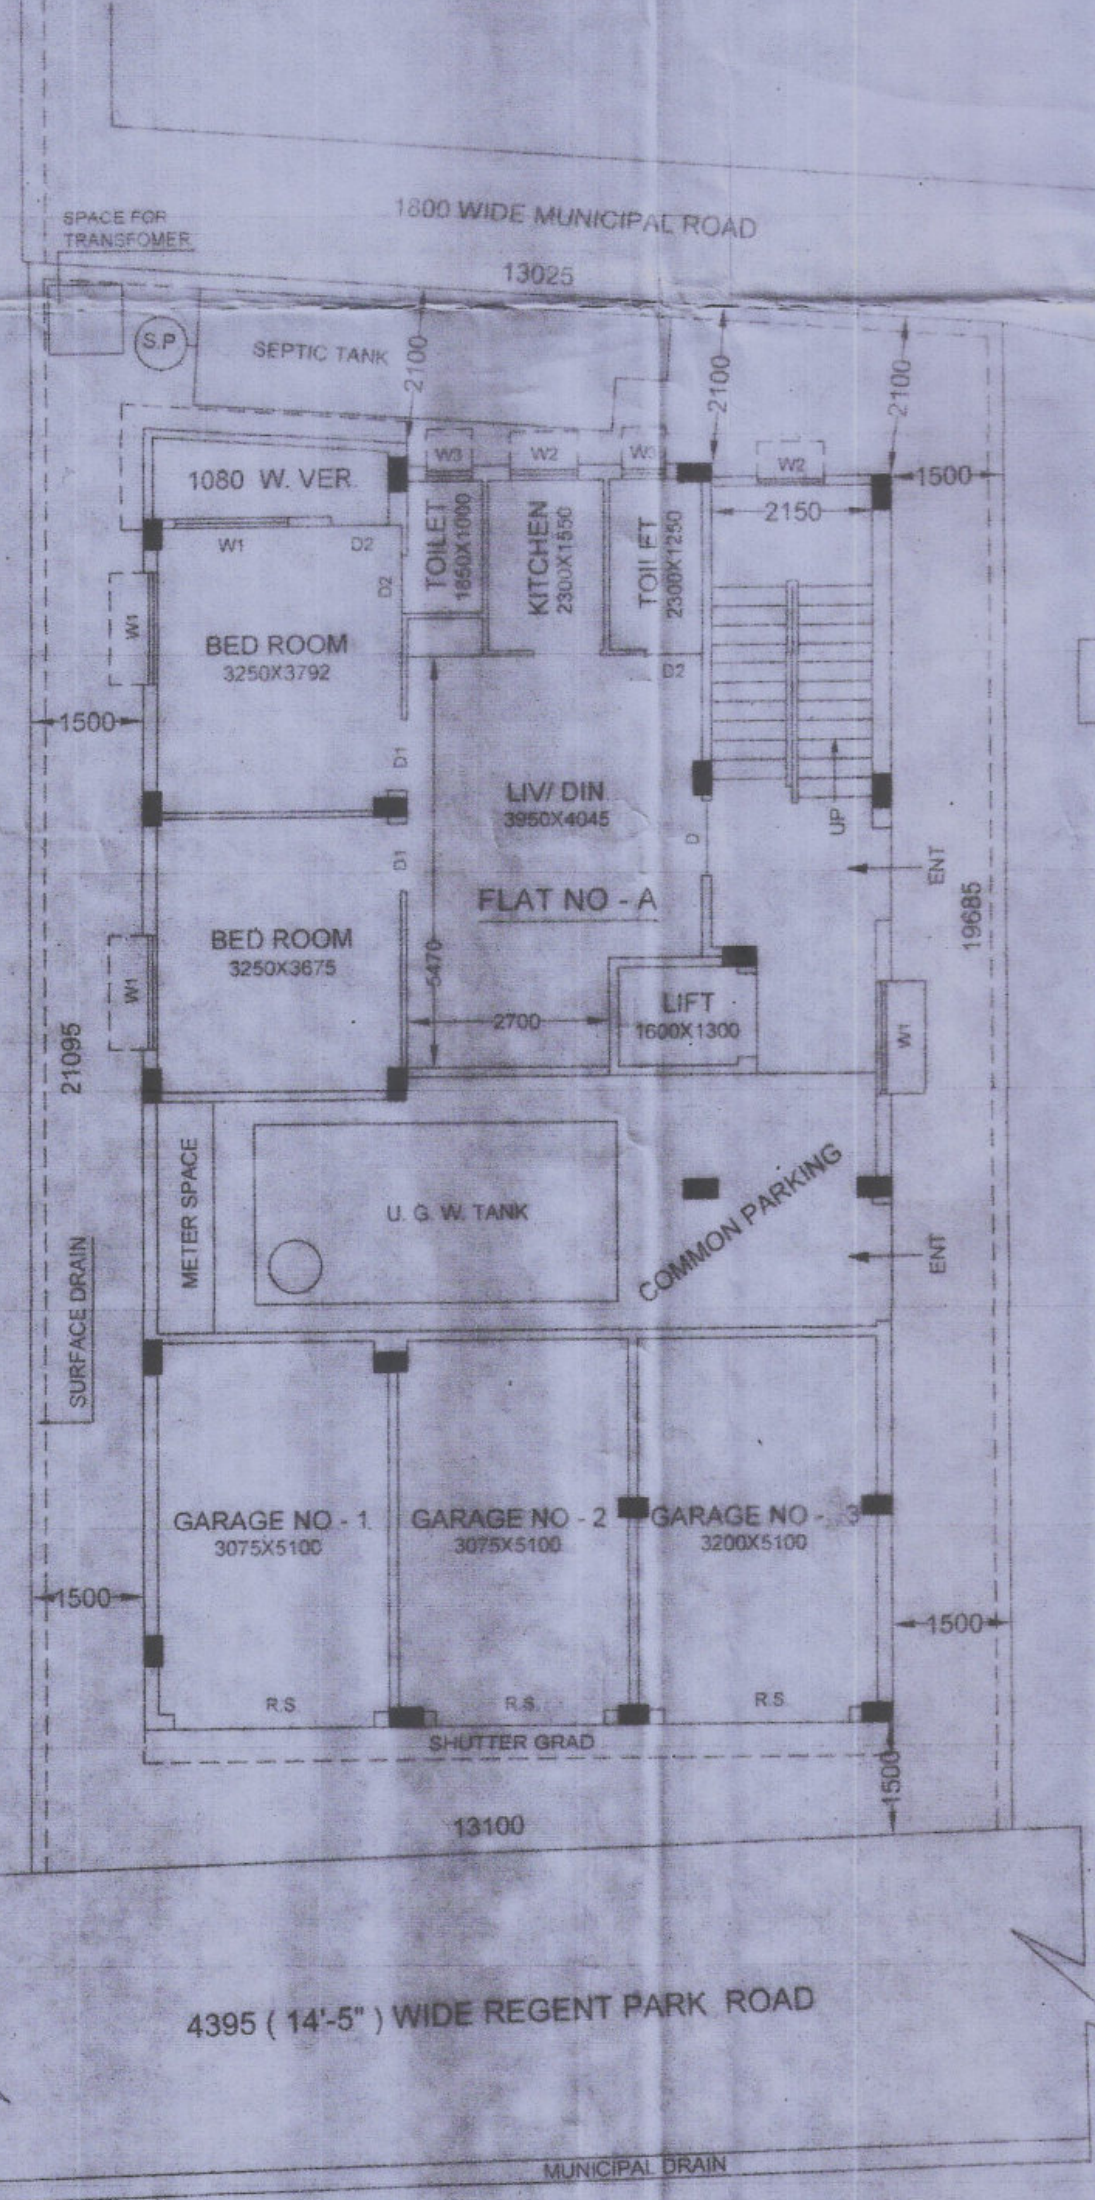

GROUND FLOOR PLAN

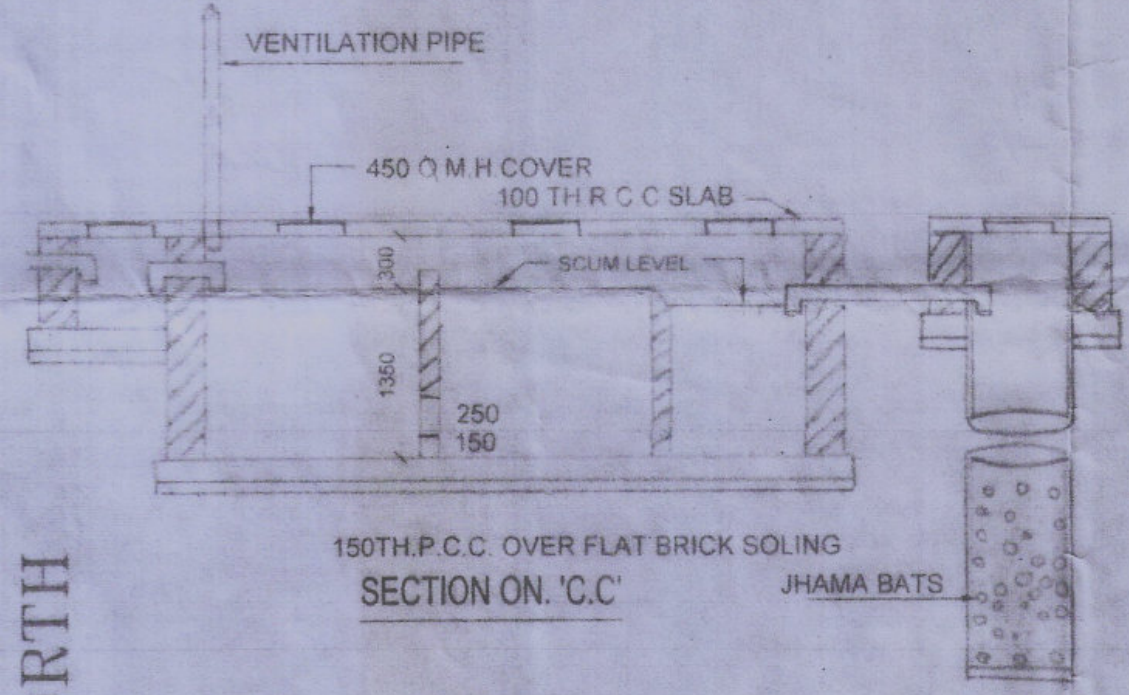


SECTION ON 'C.C'

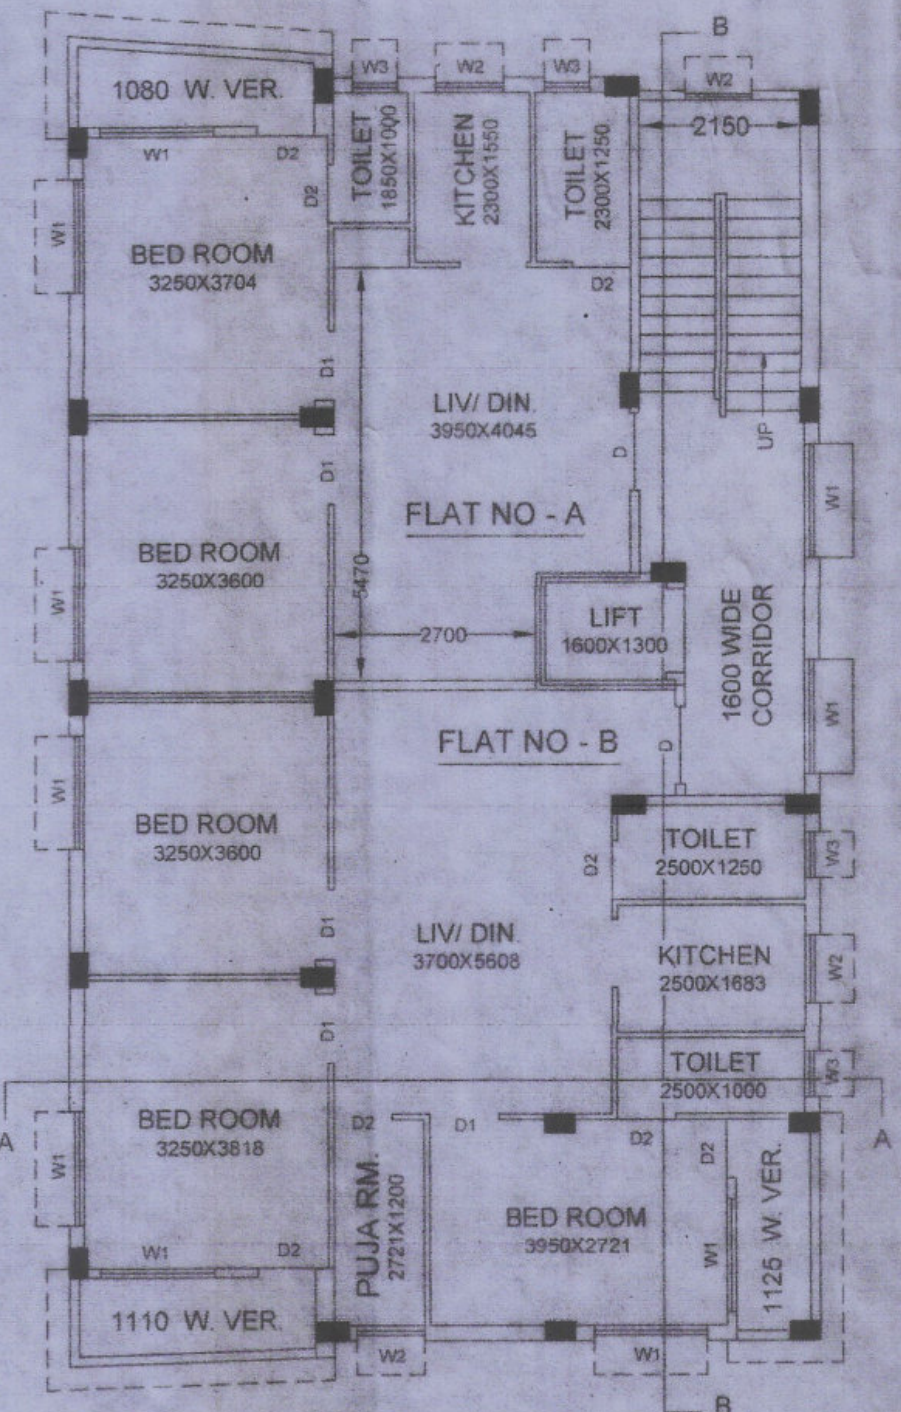


TYPICAL FLOOR PLAN

1ST FLOOR TO 4TH FLOOR

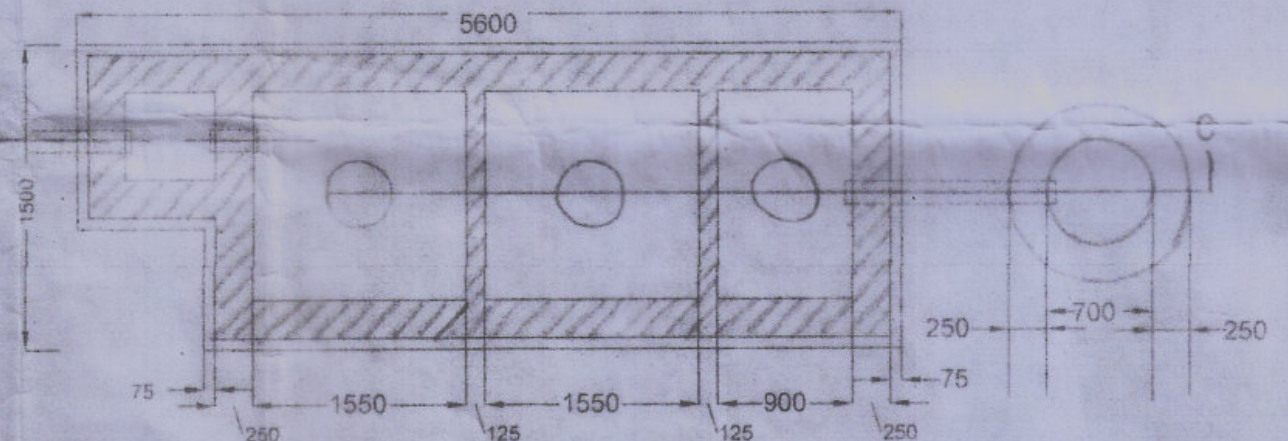

PLAN OF SEPTIC TANK & SOAK-PIT
50 USERS
SCALE = 1:50

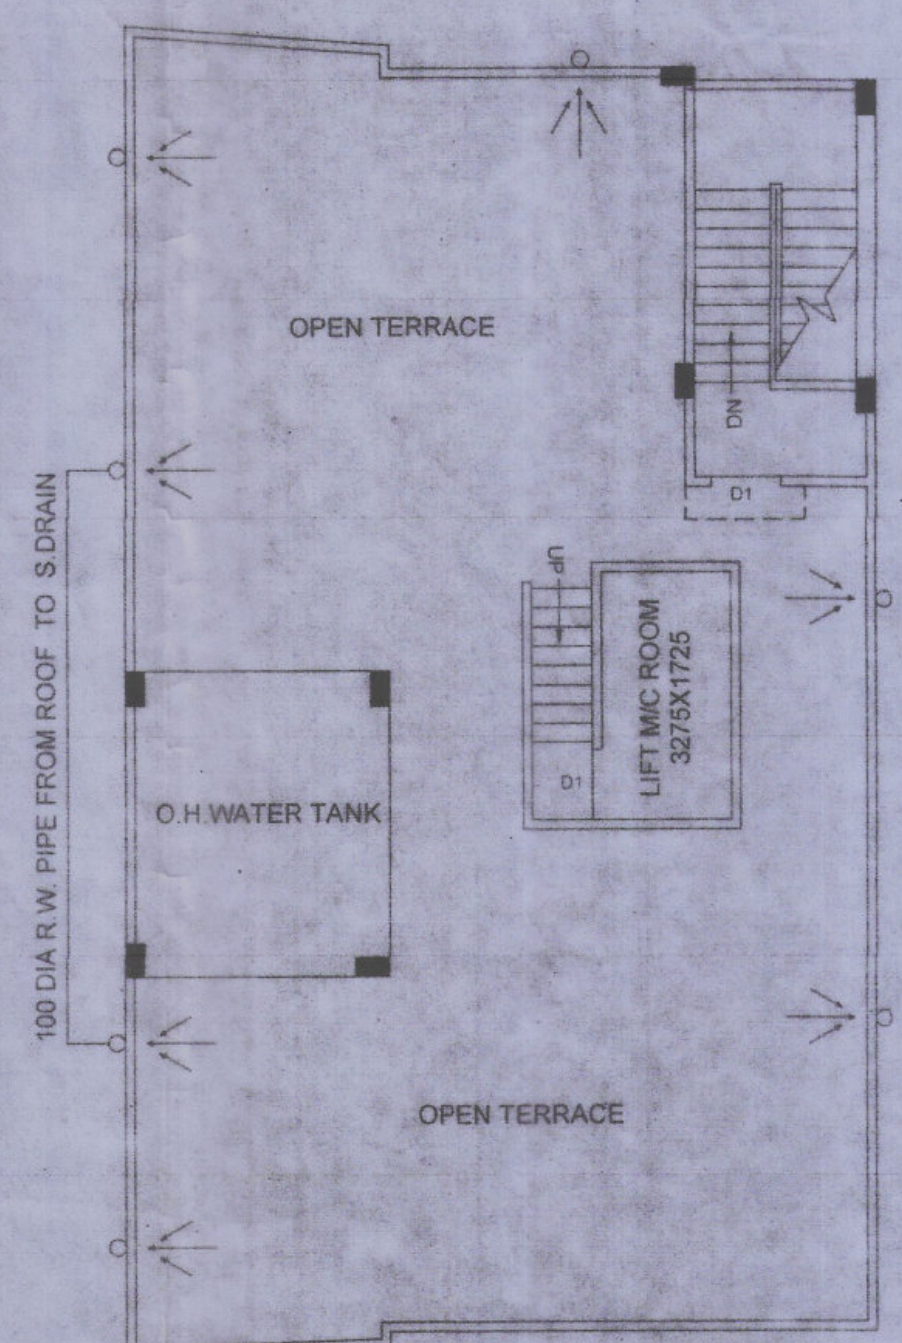

ROOF PLAN

NOTES

1. ALL DIMENSIONS ARE MILLIMETRE UNLESS OTHERWISE STATED
2. ALL EXTERNAL WALLS ARE 200 TH. BK. WALL. ALL FLAT PARTITION WALLS 125 TH. AND INTERNAL WALLS 75 TH. UNLESS OTHERWISE STATED
3. DRAWING SHOULD NOT BE SCALED ONLY WRITTEN DIMENSION TO BE FOLLOWED.
4. THIS DRAWING SHALL BE READ ALONG WITH RELEVANT ARCHITECTURAL & STRUCTURAL DRAWING

SCHEDULE OF DOORS & WINDOWS		
MKD	SIZE	REMARKS
D	1000X2100	100X62mm. SALWOOD FRAME WITH 25mm Th PANEL SHUTTER
D1	900X2100	75X62mm SALWOOD FRAME WITH 20mm Th PLY SHUTTER
D2	750X2100	75X62mm SALWOOD FRAME WITH 25mm Th PANEL SHUTTER
W1	1500X1200	STEEL WINDOW WITH GLAZED SHUTTER
W2	900X1200	STEEL WINDOW WITH GLAZED SHUTTER
W3	750X600	75X62mm SALWOOD FRAME WITH LOUVERED
W4	1200X1200	75X62mm SALWOOD FRAME WITH LOUVERED
R.S.		ROLLING SHUTTER

AREA STATEMENT	
GROUND FLOOR COVD.	= 168.15 Sq.m or 1,810 Sq.ft.
FIRST FLOOR COVD.	= 169.08 Sq.m or 1,820 Sq.ft.
SECOND FLOOR COVD.	= 169.08 Sq.m or 1,820 Sq.ft.
THIRD FLOOR COVD.	= 169.08 Sq.m or 1,820 Sq.ft.
FORTH FLOOR COVD.	= 169.08 Sq.m or 1,820 Sq.ft.
TOTAL COVD AREA	= 844.47 Sq.m or 9,090 Sq.ft.
OPEN LAND	= 95.92 Sq.m or 1,027 Sq.ft.
TOTAL LAND	= 264.50 Sq.m or 2,847 Sq.ft.

MKD	REVISION	DATE

PROP. (G+4) FIVE STORIED BUILDING AT MOUZA- KERULIA, L.R. DAG NOS - 212, L.R. KHATIAN NOS - 486/1 & 960/1, J.L. NO-5, R.S. NO - 11, TOUJI NO - 172, IN HOLDING NO- 92/134, REGENT PARK, WARD NO-5, UNDER P.S. - RAHARA, MUNICIPALITY- KHARDAH, DIST.- 24 P.G.S. (N).
SCALE= 1:100

GROUND FLOOR, TYPICAL FLOOR PLAN, ROOF PLANS, SECTIONS, FRONT ELEVATION, SEP. TANK AND SITE PLAN

74/2020-21

- নিম্নলিখিত শর্তে এই নকশা মঞ্জুর করা হইবে:
- ১) নিজের জমির অথবা অন্যের জমি অধিগ্রহণের বিষয়ে ১০০ ফুট দখলভুক্তকারীর নিয়মের থাকিবে।
 - ২) সাধারণতঃ রাস্তা হইতে প্রত্যেকটি পুর বাড়াইয়ের জন্য ৩০০ x ১০০ মিমিটার (৩০০ ফুট) প্রসার রাস্তা নিম্ন ব্যাপ্তিতে ১০০ ফুট দখলভুক্তকারীর নিয়মের থাকিবে। রাস্তার ২০ ফুট পৌরসভার।
 - ৩) জমির জলনিষ্কাশক জন্য পৌর অনুমোদন সাপেক্ষে যথাযথ ব্যবস্থা করিবার ব্যতিরিক্ত দখলভুক্তকারীর নিয়মের থাকিবে।
 - ৪) জমির সীমানা হইতে চতুর্দিকে পৌরসভার আফিসনুমারে ছাত্ত নিম্ন। (পুর নকশার চারিদিকে যে ছাত্ত দেখাইয়া নকশা অনুমোদন করা হইয়াছে সেই পরিমাণে জমি করিয়া নির্ধারিত করিতে হইবে।
 - ৫) অনুমোদিত নকশা অনুযায়ী পুর নির্মাণ করিতে হইবে।
 - ৬) সড়িকর্তব্যী রাস্তার সমতা হইতে পুরের মেঝের উচ্চতা অন্তত ৪৫০ মিমিটার (৩০ ফুট) ও বাড়ির অভ্যন্তরীণ প্রাঙ্গণের উচ্চতা অন্তত ৩০০ মিমিটার (৩০ ফুট) রাখিতে হইবে।
 - ৭) পুর আঁকায় পুরের পুরের জমি হইবে। নির্মাণ কার্য সম্পূর্ণ হইবার পর এক মাসের মধ্যে উক্ত নির্মাণ কার্যের সম্পূর্ণ বিস্তারিত পৌর অফিসে নিমিত্ত করে দাখিল করিতে হইবে। উপরোক্ত অধিষ্ঠানের যেকোন শর্ত ভঙ্গ হইলে অনুমোদন বাতিল হইবে।
 - ৮) পুরের পুরের জমি হইবে।
 - ৯) পুরের পুরের জমি হইবে।

স্বাক্ষর
 Chairperson
 Board of Administrators
 Kherdah Municipality

খড়হ পৌরসভা
 খড়হ, উত্তর ২৪-পরগনা
 সড়িকর্তব্যী পুর নকশা ১৩/৪/২১
 উক্ত পুর নকশা পুর নির্মাণ উপস্থিতির সময় অনুমোদিত হইল। এই অনুমোদিত নকশা অনুযায়ী পুর নির্মাণ করিবে, প্রকল্প ব্যাঙ্ক যে এই অনুমোদিত নকশার ফেন্ডেশন রূপ কল্প করিতে হইবে পুরেরই উপস্থিত কর্তৃপক্ষের অনুমতি অত্যাধিক। অনুমোদিত নকশা বহিঃস্থত কর্তৃক করিবে এবং বিত্ত মেসেজ বাইরে না। নকশা মেসেজ দিন হইবে।



স্বাক্ষর
 13/4/21
 সহ-ব্যক্তিকার
 খড়হ পুরসভা

পুর করিবার ক্ষমতার সাপেক্ষে অনুমোদিত হইল।

Regent Park/2