
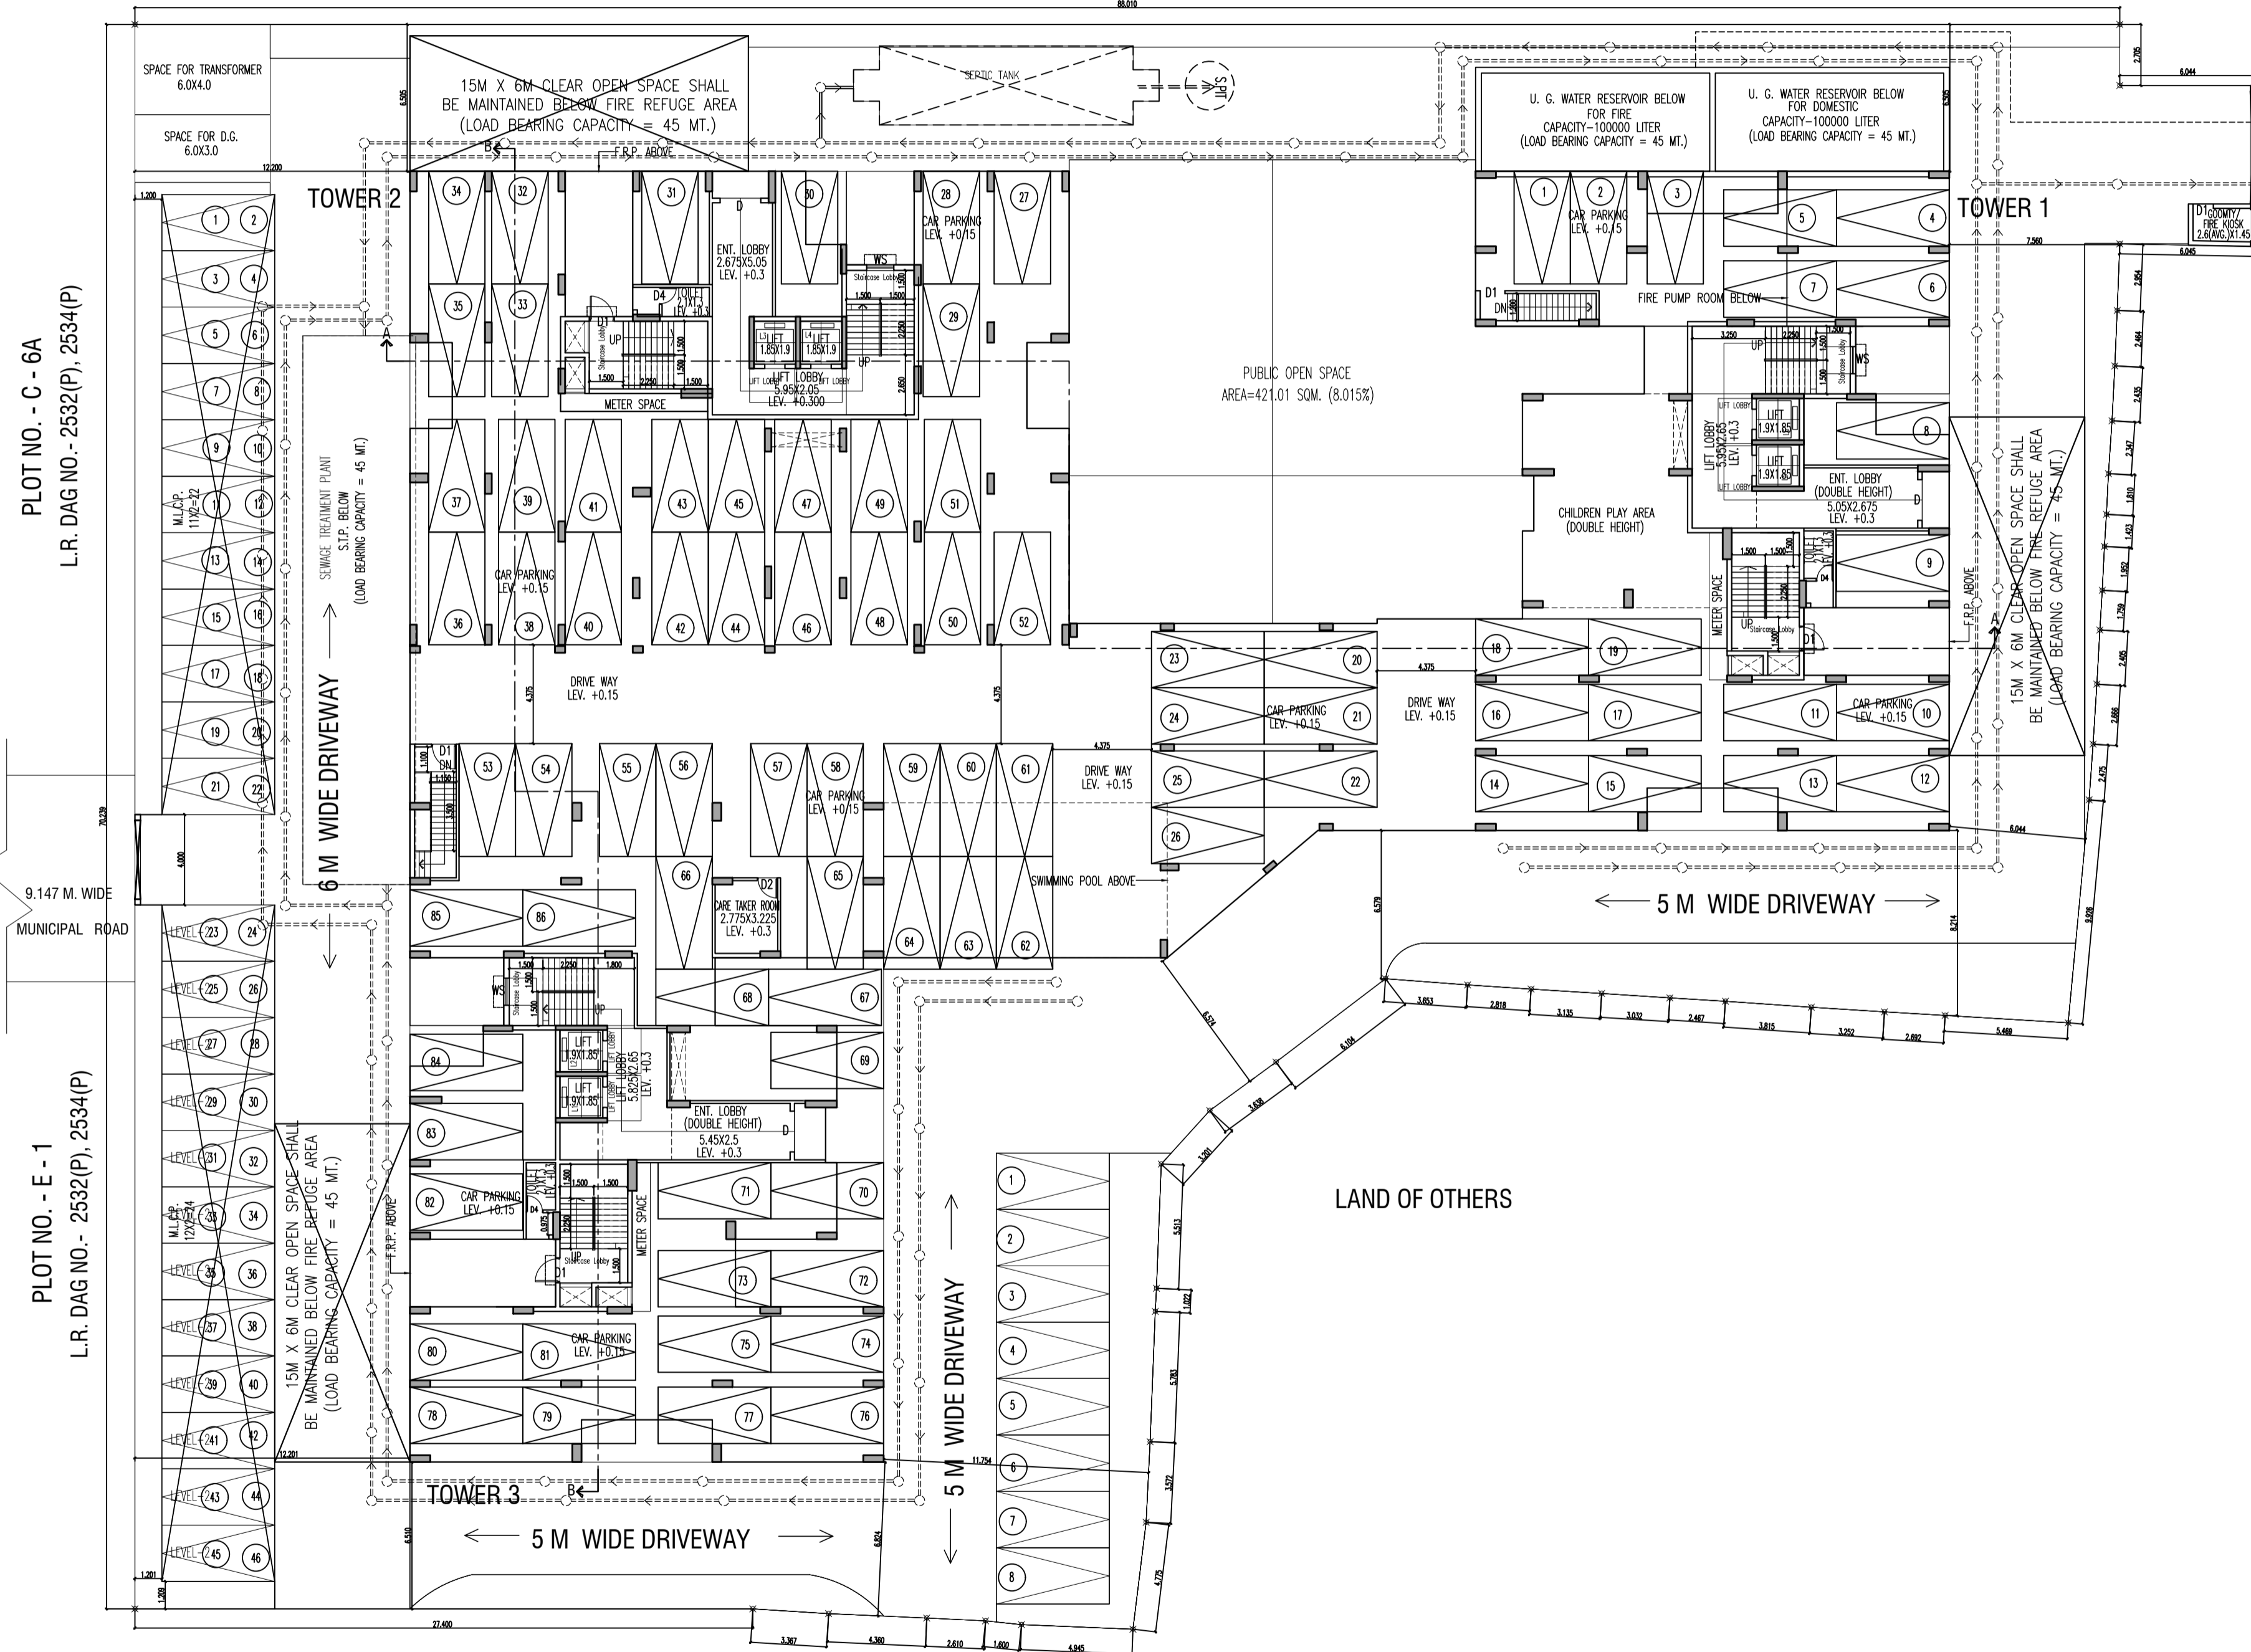




L.R. DAG NO.-2532(P), 2534(P)

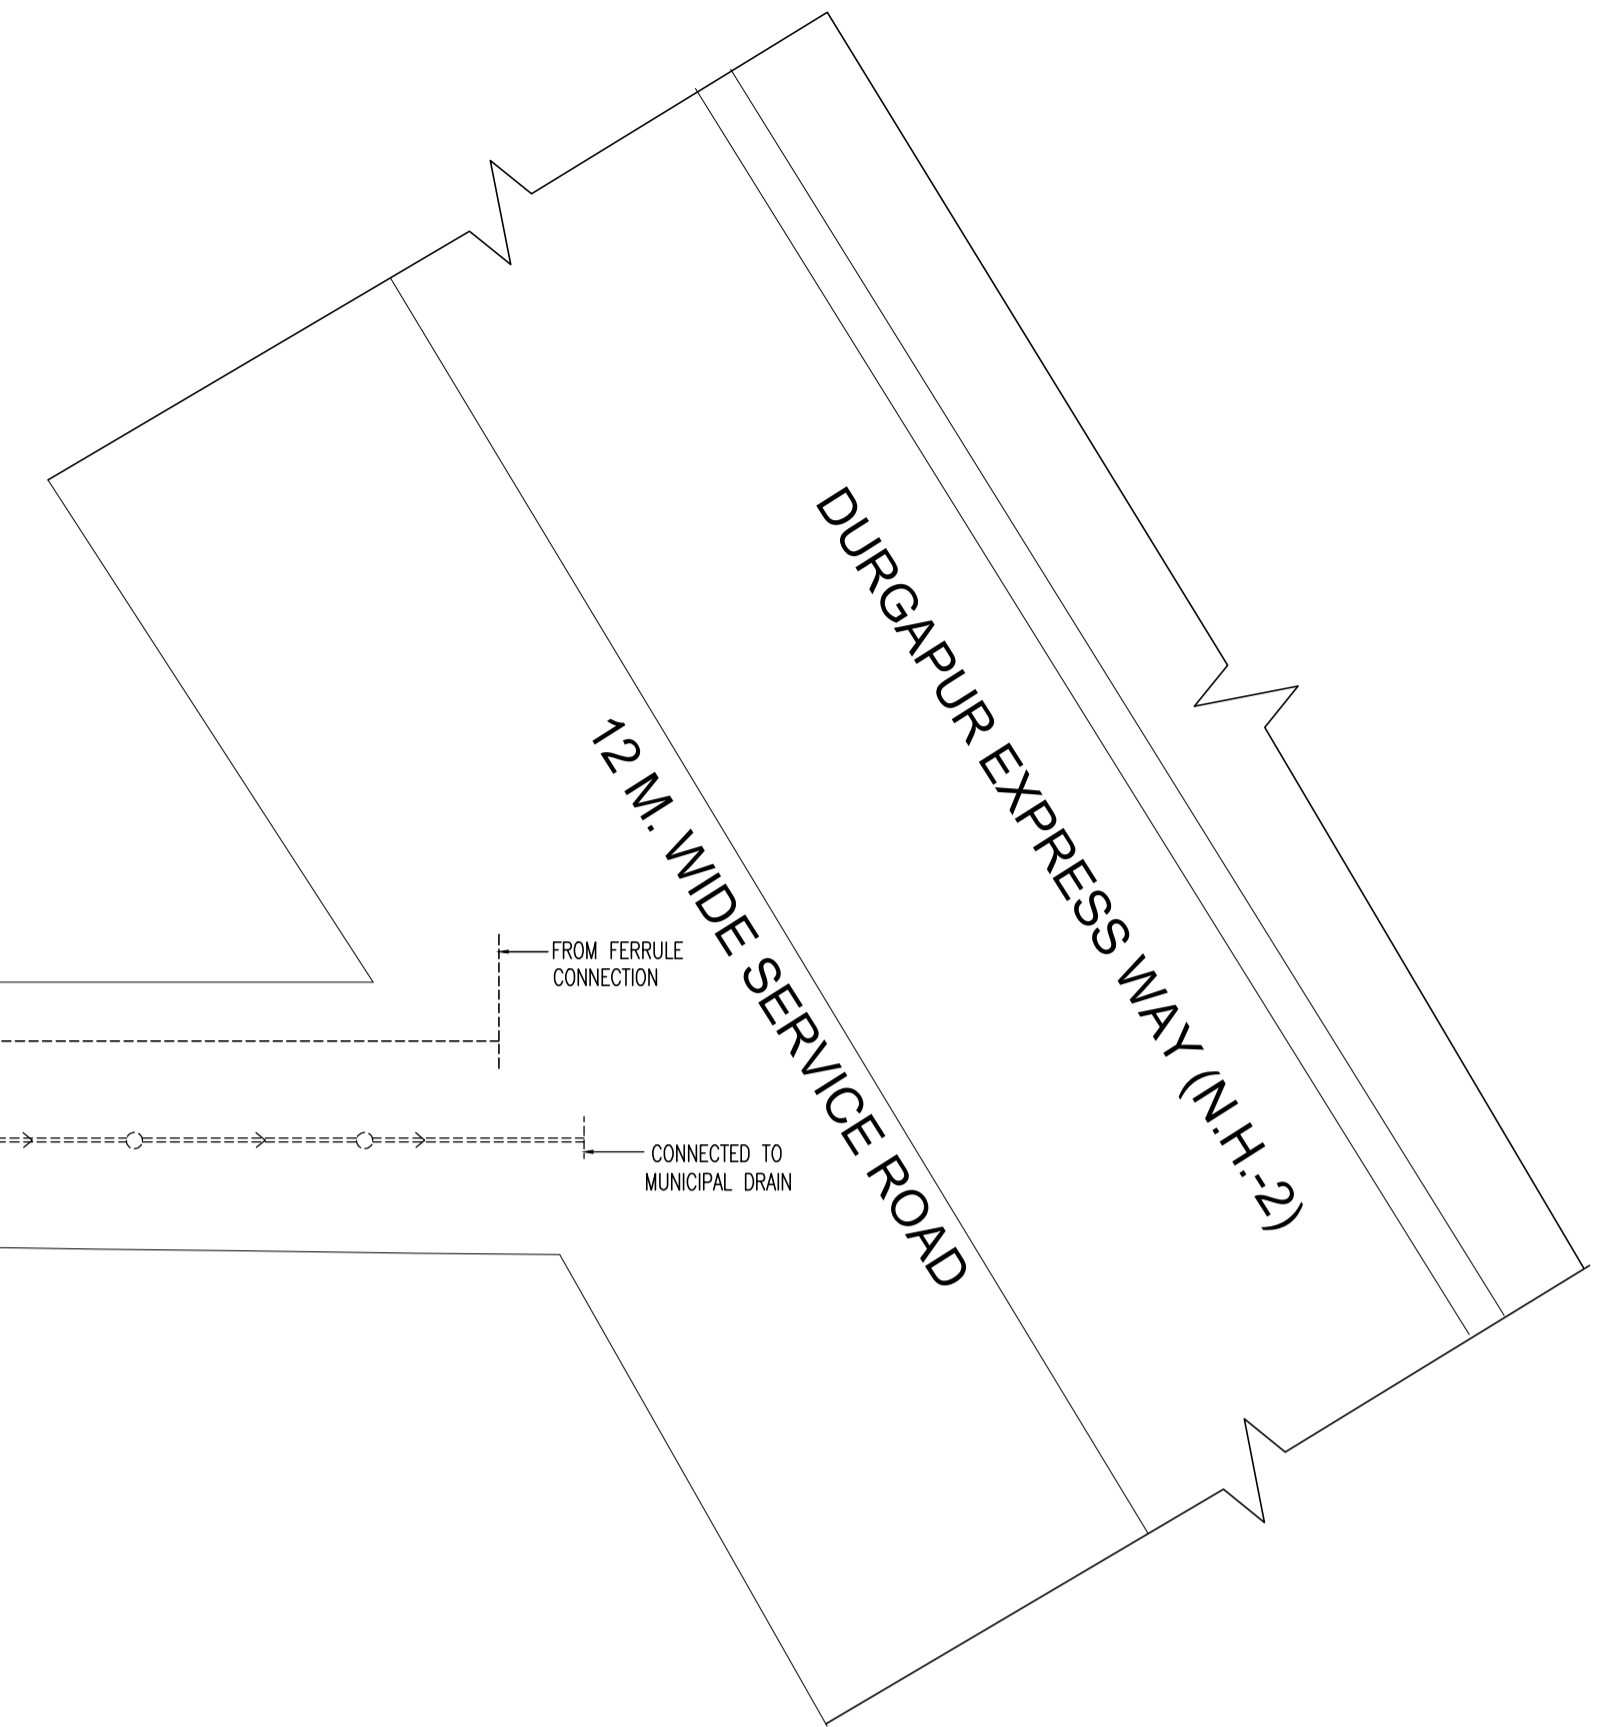

L.R. DAG NO.- 2532(P), 2534(P)


FLOOR GROUND

GROUND FLOOR PLAN
SCALE- 1:200

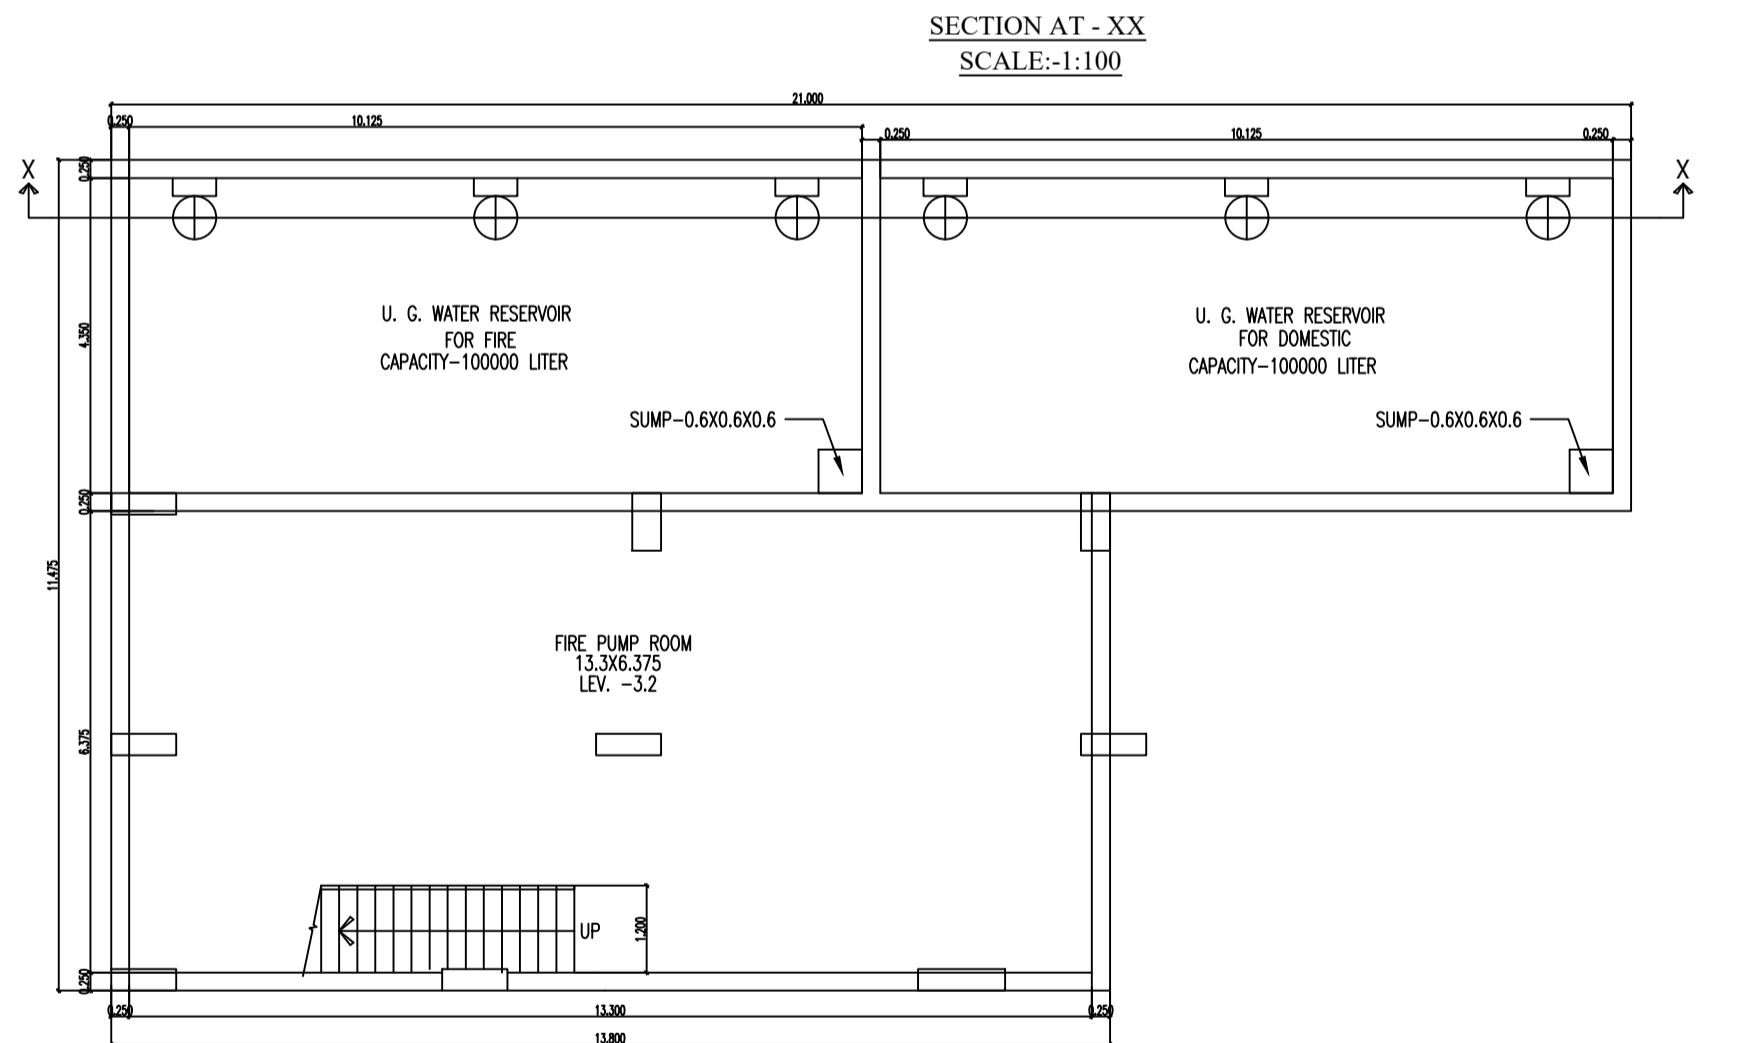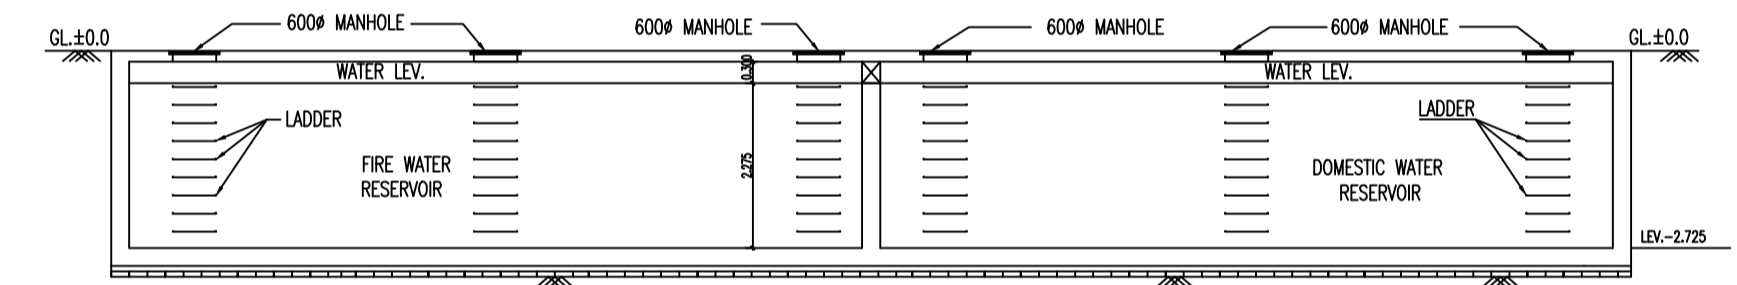

FIRE PUMP ROOM & U. G. WATER RESERVOIR PLAN
SCALE:-1:100

LAND OF OTHERS

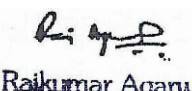
Rajkumar Agarwal
Architect
Member of Council of
Architecture CA / 94 / 17940
SIGNATURE OF THE ARCHITECT
RAJ KUMAR AGARWAL
COUNCIL REGISTRATION NO. CA/94/17940

WATER SUPPLY LAYOUT PLAN FOR
STORIED(36.9 M. HT.)(TOWER-2) &
(39.95 M. HT.) (TOWER-1 & 3) RE
OF FRONTIER WAREHOUSING LIMITE
GOUTAM AGARWALLA AT L.R. DAG 1
2534(P), L.R. KH. NO. 12103 IN M
J.L. NO. 102, POLICE STATION-DAN
CHANDITALA), WITHIN THE JURISDI
MUNICIPALITY,WARD NO.-13, DISTRI
KOLKATA-712311.

