
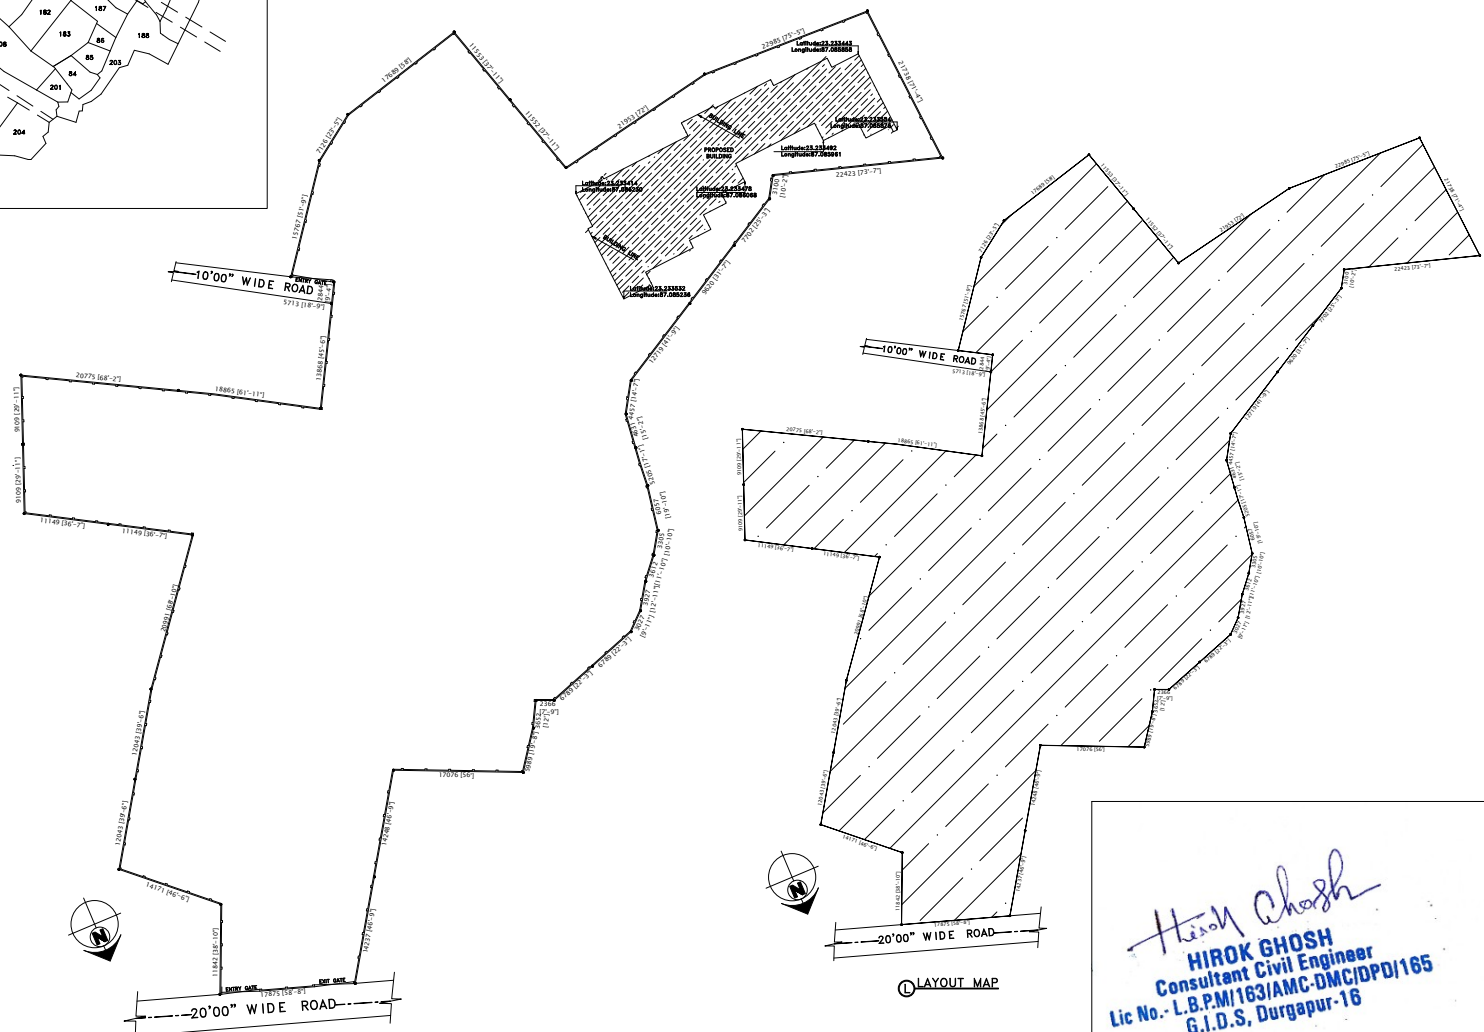


PLAN OF PROPOSED (G+8) NINE STORED RESIDENTIAL BUILDING (BLOCK-01) OF SHRI. RAMPRASAD ADHIKARY, S/O MR. PARIMAL ADHIKARI, (DEVELOPED BY SHREE BUILDERS)
 L.R. PLOT NO-208,209,210,212/707, L.R. KHATIAN NO-2219,907, J.L.NO-210,MOUZA-SANBANDA, P. S BANKURA, DIST-BANKURA.WEST BANGAL-722180,

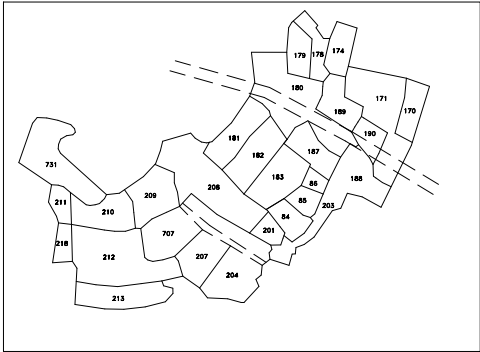

Hirok Ghosh
HIROK GHOSH
 Consultant Civil Engineer
 Lic No.- L.B.P.M/163/AMC-DMC/DPD/165
 G.I.D.S, Durgapur-16