

 BUILDING PERMIT

 No. 2112/2017

 Date: 11.02.2017

 Ex. Engineer / Asst. Engineer

 Bor. No. 2112/Bor. No. 2112

 BUILDING DEPARTMENT

THE SANCTION IS VALID UP TO... 11.02.2018

Approved by M.B.C. dt. 21.02.2017

APPROVED

 ASSISTANT ENGINEER (C)

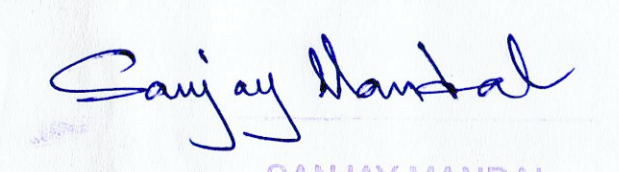
 BOROUGH No. - 2112

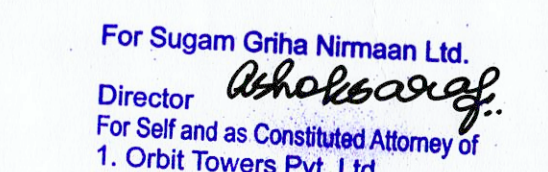
SECTION - BB OF BLOCK A1 (SCALE 1:100)

JISHNU PAL
 B.Tech (Civil), M.E (Geo-tech)
 KMC Reg. No: G-7/1/1/22
 O.T.R./N.K.D.A/10/0043
 22/RJSON/G-T-1/2016-17
 H.M.C. Reg. No: 5078/CLASS-1/15

DECLARATION BY OWNER & ARCHITECT

I CERTIFY THAT THE BUILDING PLAN HAS BEEN DRAWN UP AS PER PROVISION OF K.M.C. BUILDING RULE 2009 AS AMENDED FROM TIME TO TIME. THE SITE CONDITION INCLUDING THE WIDTH OF THE ABUTTING K.M.C. ROAD OF AVG. 10.05 M. ON EAST HAS BEEN CONFIRMED WITH THE PLAN. IT IS A BUILDABLE SITE, NOT A TANK OR FILLED UP TANK. SITE MEASUREMENT IS AS PER REGISTERED BOUNDARY DECLARATION.



 signature of Architect
Sanjay Mandal
 COA Registration No.: CA / 98 / 23621

For Sugam Griha Nirmaan Ltd.
 Director 
 For Self and as Constituted Attorney of
 1. Orbit Towers Pvt. Ltd.
 2. Goodluck Infradevelopers Pvt. Ltd.
 3. Super Diamond Nirman Pvt. Ltd.

signature of Owner

DECLARATION BY STRUCTURAL ENGINEER

THE STRUCTURAL DESIGNS AND DRAWINGS OF BOTH FOUNDATION AND SUPERSTRUCTURE OF THE BUILDING HAS BEEN MADE BY ME CONSIDERING THE SOIL TEST REPORT (AS PER THESE RULES AND THE REGULATIONS MADE UNDER THE ACT) MADE BY MR. J. PAUL FROM SKM GEOSURVEY AND ALSO CONSIDERING ALL POSSIBLE LOADS INCLUDING THE SEISMIC LOAD AS PER NATIONAL BUILDING CODE OF INDIA AND CERTIFY THAT IT IS SAFE AND STABLE IN ALL RESPECTS.

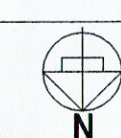

SIGNATURE OF STRUCTURAL ENGINEER
M. K. ROY
 B. Sc. E. (Madras), M. Sc. TECH. (Manchester, U.K.)
 A. M. C. S. T. C. ENG. M. I. STRUCT. E. (London)
 Membership No. 20108300
 KMC Empowered Structural Reviewer
 Class - E. S. R. - (I) 0/12

SIGNATURE OF STRUCTURAL REVIEWER

PROJECT

RESIDENTIAL BUILDING U/R 394 OF KMC FOR PROPOSED BLOCKS A1 & A2 B+(G+18) STORIED AND EXISTING BLOCKS B1 & B2, B+(G+17) & A3 AND A4 (G+19) STORIED HIGH RESIDENTIAL BUILDING AT 88 A, B.L.SAHA ROAD, BOROUGH NO. - XIII, WARD NO. - 116, KOLKATA - 700053 VIDE BS NO. 2017130170, DT 01.12.2017 AND 20/U/R-26(2a) AND (2b)/2019-2020 dt - 03/12/2019

TITLE
SECTION BB OF BLOCK A1


DWG. No.	IN/1171/CORP2/AR/A1/06	
SCALE	1:100	DRAWN BY
DATE	15.12.2020	CHECKED BY
JOB No.	IN / 1171	APPVD. BY
ISSUE STATUS	SANCTION	

NOTES

- ALL DIMENSIONS ARE IN MM
- ALL EXTERNAL WALLS ARE 200 THK. AND ALL INTERNAL WALLS ARE 100MM AND 125MM THK BRICK WALL, UNLESS OTHERWISE MENTIONED.
- ALL P.C.C. WORK IN 1:3:6
- ALL R.C.C. WORK IN 1:2:4
- ALL OTHER SPECIFICATIONS CONFORMING RELEVANT I.S.I. CODE
- INTERNAL ROAD LEVELS ARE (+)150 MM FROM

ARCHITECT

26/2 Ballygunge Circular Road,
Kolkata 700019
www.innatelndia.com
tel: (033) 4000 6424 / 25 26



This drawing is the property of M/s INNATE and might not be copied or lent without the express consent of M/s INNATE.