


**Proposed Project at Premises No-905, South Raynagar, Ward No-112, Borough No-XI, under Kolkata Municipal Corporation, P.S.-Bansdroni, Kolkata-700070**

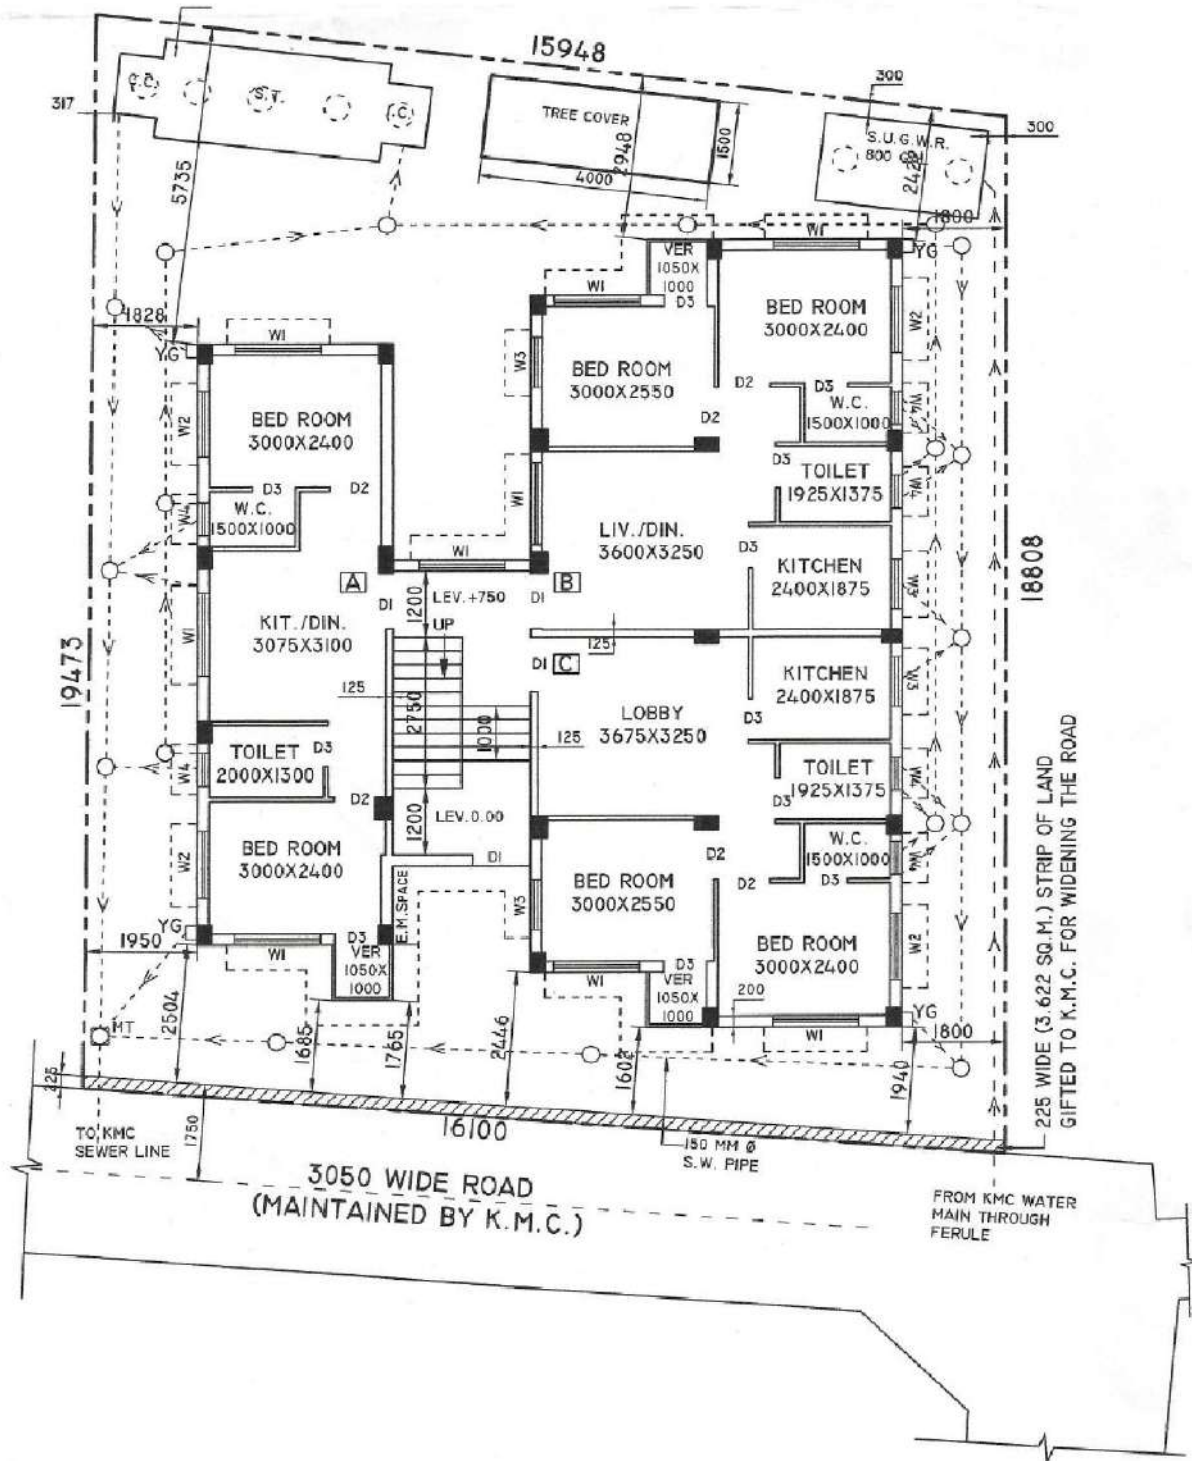

**LATITUDE : 22.346398**  
**LONGITUDE : 88.236907**

**MAA TARA ENTERPRISE**  
*Abhishek Sengupta*  
 Partner

**SIGNATURE OF OWNER**