


**Proposed Project at Mouza-Noapara, J.L. No-83, C.S. Khatian No-670, C.S. Dag No-1124, R.S. Khatian No-1001, Modified Khatian No-1478, R.S. Dag No-2044, L.R. Khatian No-1411 & 1412, L.R. Dag No-2044, Holding No-62, N.D.P.-1, Bijay Laxmi Colony Road, Ward No-05, under Barasat Municipality, P.O.-Nabapally, P.S.-Barasat, District-North 24 Parganas, Kolkata-700126**

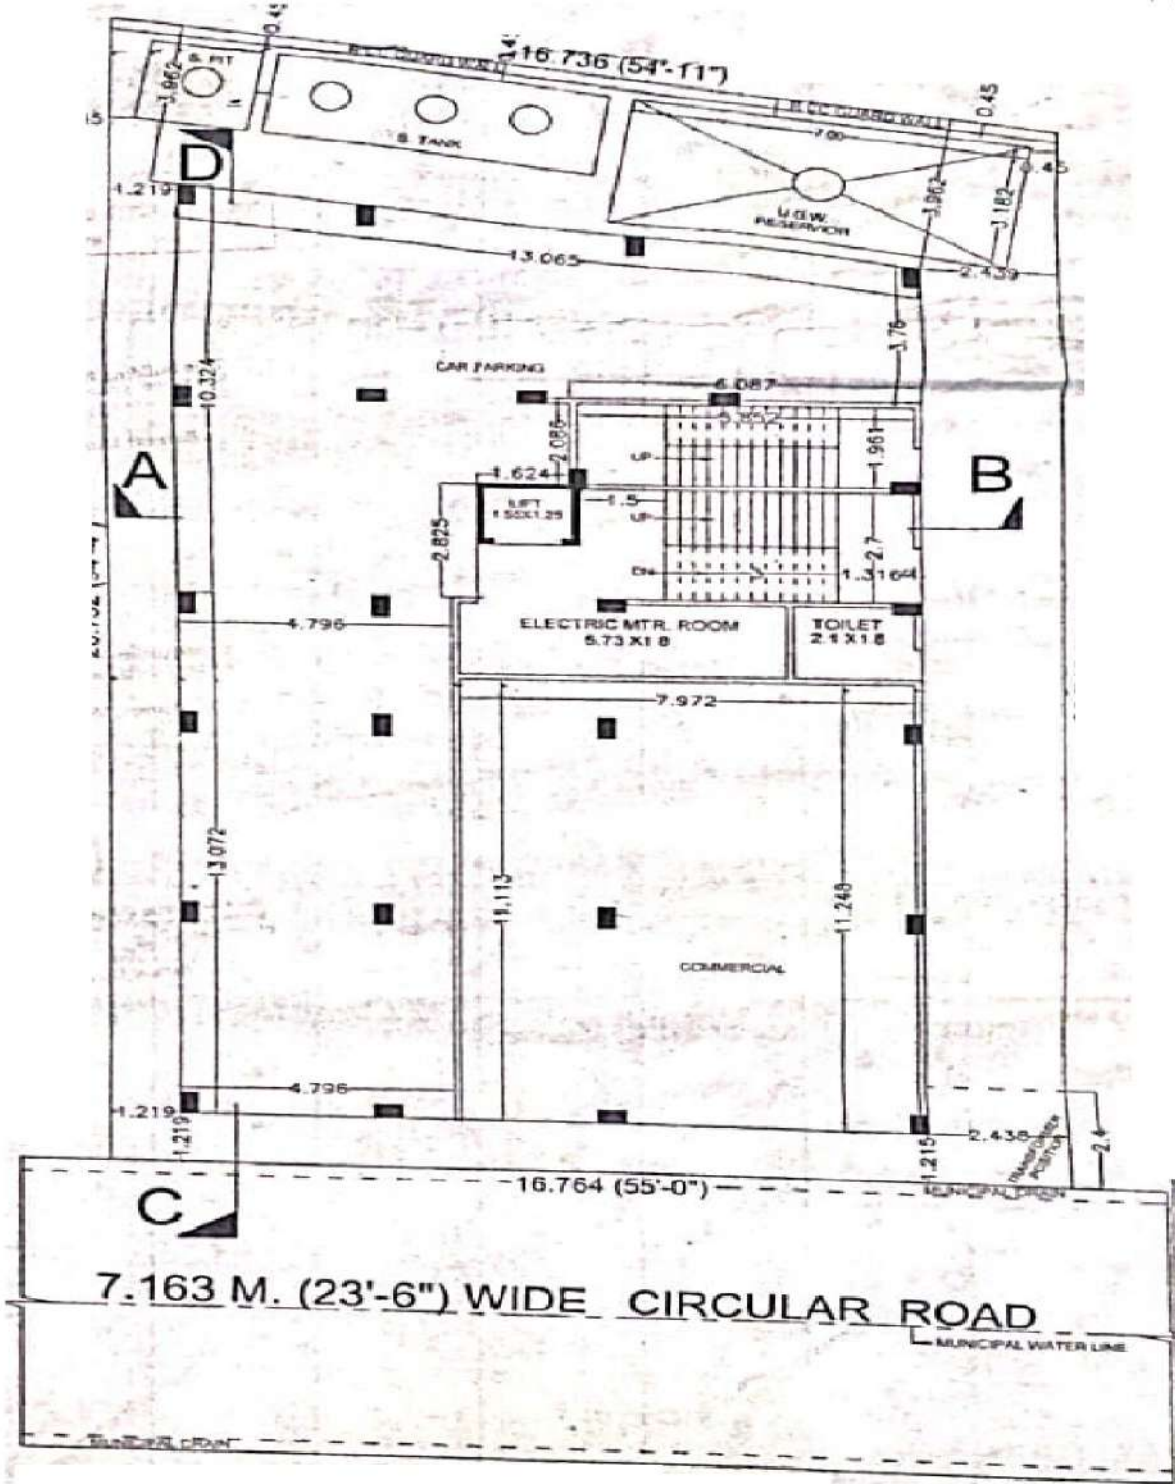

**LATITUDE : 22.505487**  
**LONGITUDE : 88.161196**

Shyam Sundar Construct...  
*Sona Chand Bera*  
*Sanku Choudhury*  
 Partner

**SIGNATURE OF OWNER**