


# Proposed Project at Premises No-74/3/33, Sri Ram Thakur Road, in Ward No-96, Borough-X, under Kolkata Municipal Corporation, P.S.- Jadavpur, Kolkata-700032

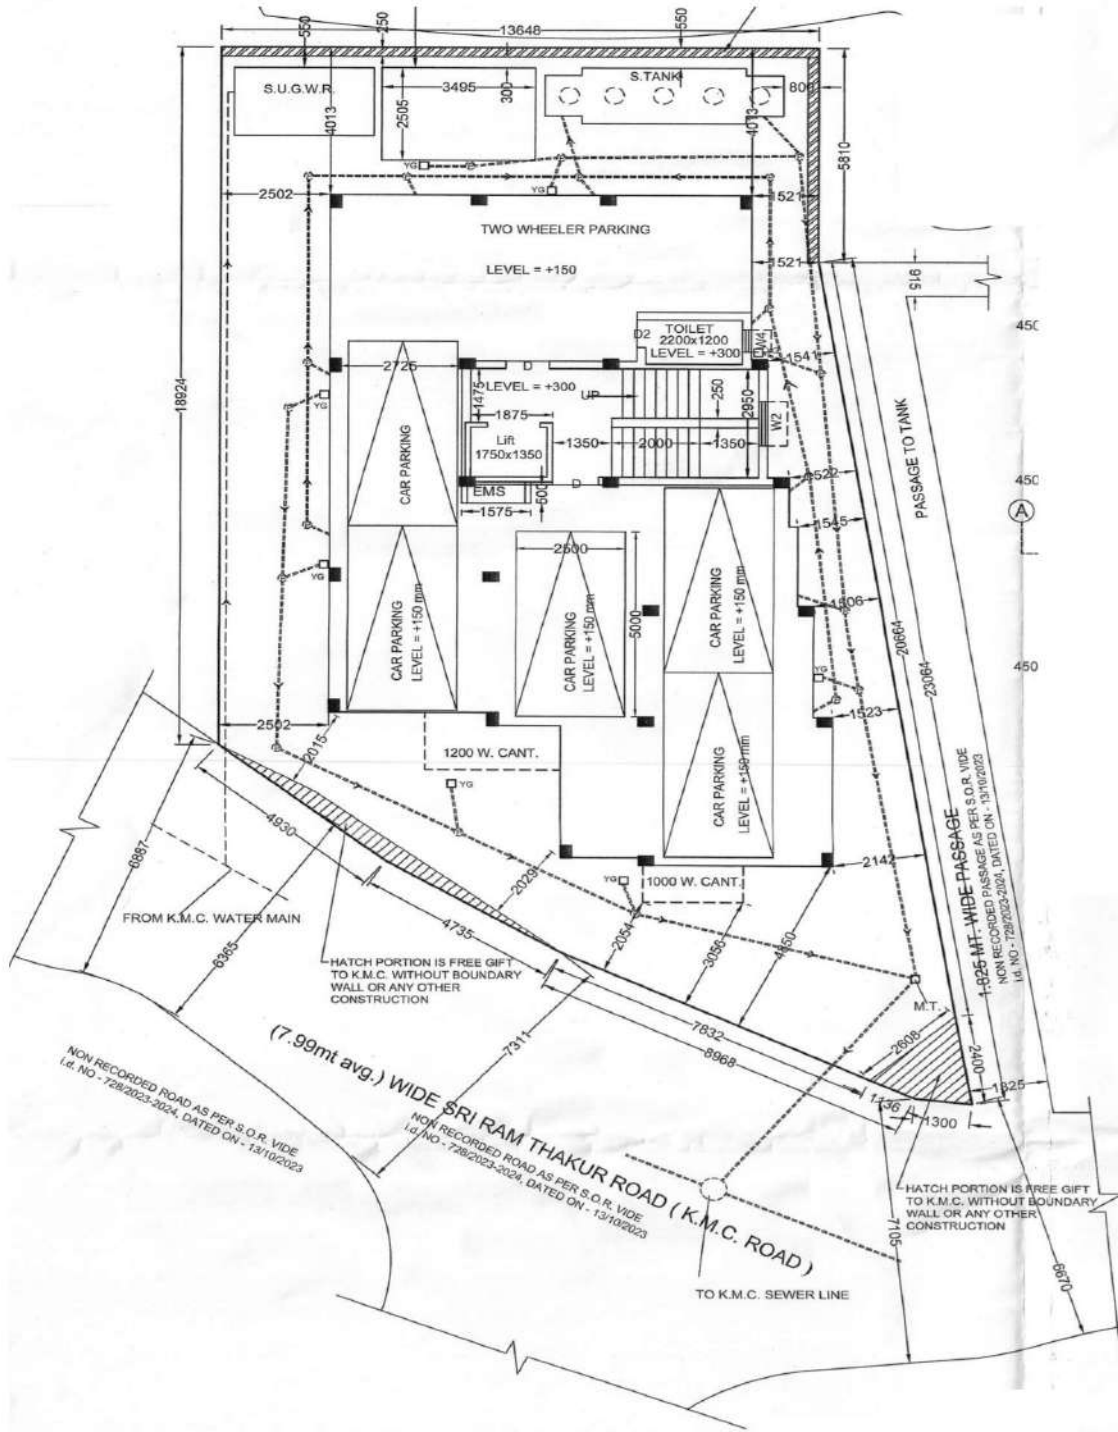

**LATITUDE : 22.546279**  
**LONGITUDE : 88.32168**

**S. D. CONSTRUCTION.**  
*Subhal Das*  
 Proprietor

**SIGNATURE OF OWNER**