


PROPOSED G+IV STORIED RESIDENTIAL BUILDING
A/P-153B/A, CANAL SOUTH ROAD, KOLKATA-700105

LOCATION PLAN
LAT:22° 33'12.7" N
LONG:88° 24'27.5"E

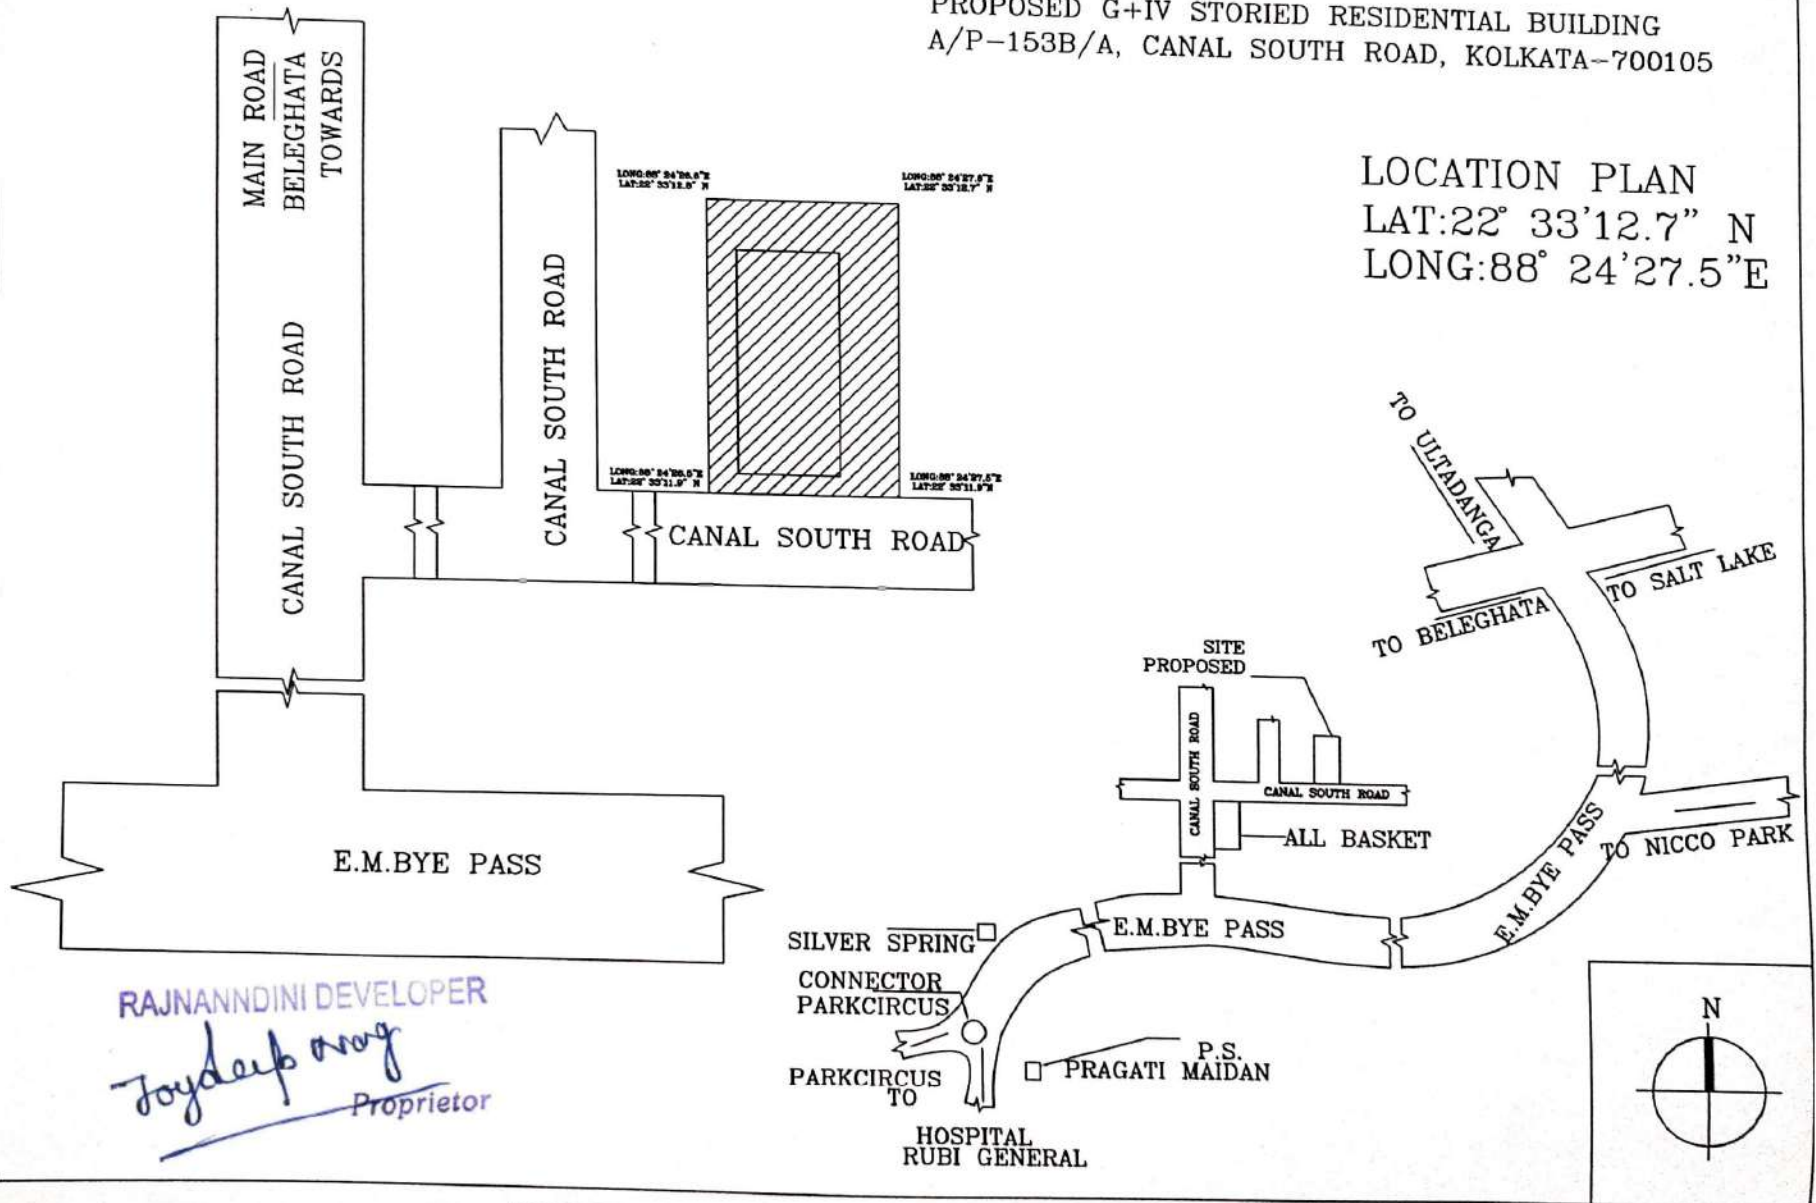

RAJNANNDINI DEVELOPER

Joydeep Dasg
Proprietor