


**Proposed Project at Mouza-Nayabad, J.L. No-25, L.R. Khatian No-2604, L.R. Dag No-208, 208/220, 208/222 & 208/223, Premises No-2590, Nayabad, Ward No-109, Borough No-XII, under Kolkata Municipal Corporation, P.S.-Panchasayar, Kolkata-700094**

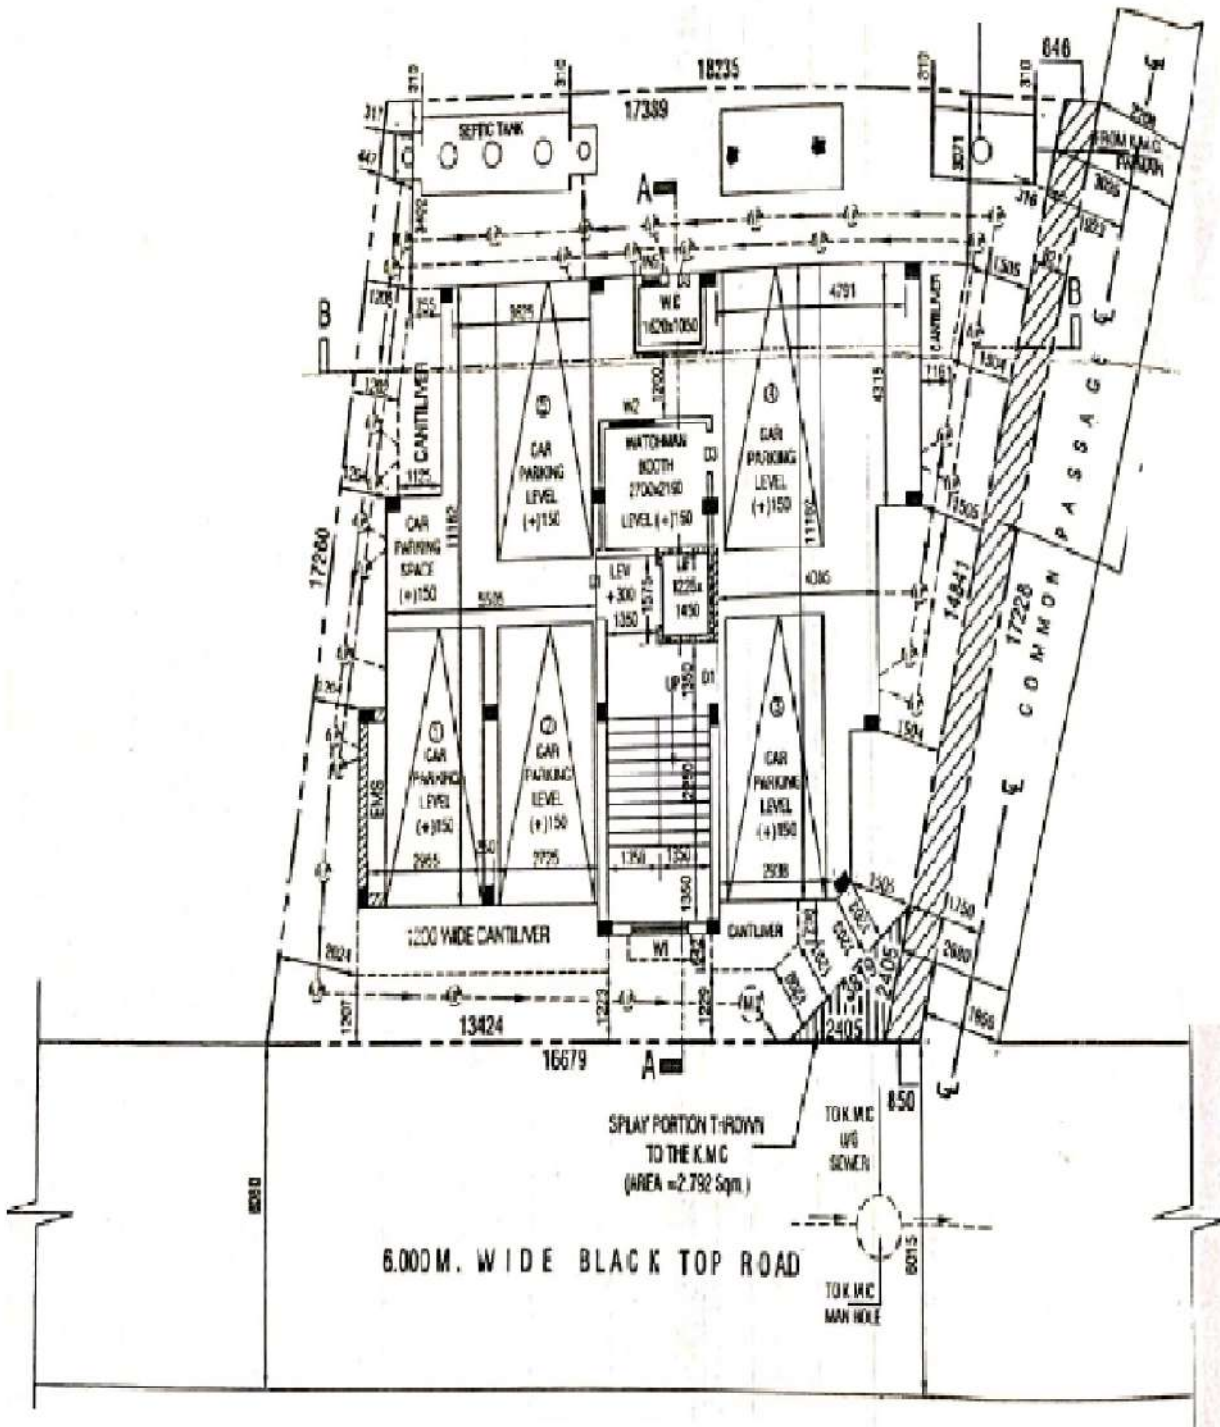

**LATITUDE : 22.480430**  
**LONGITUDE : 88.386625**

Sree Lokenath Construction  
*Sankar Sanyal*  
 Proprietor

**SIGNATURE OF OWNER**