




REVISED GROUND FLOOR PLAN
WITH SITE PLAN
SCALE-1:96

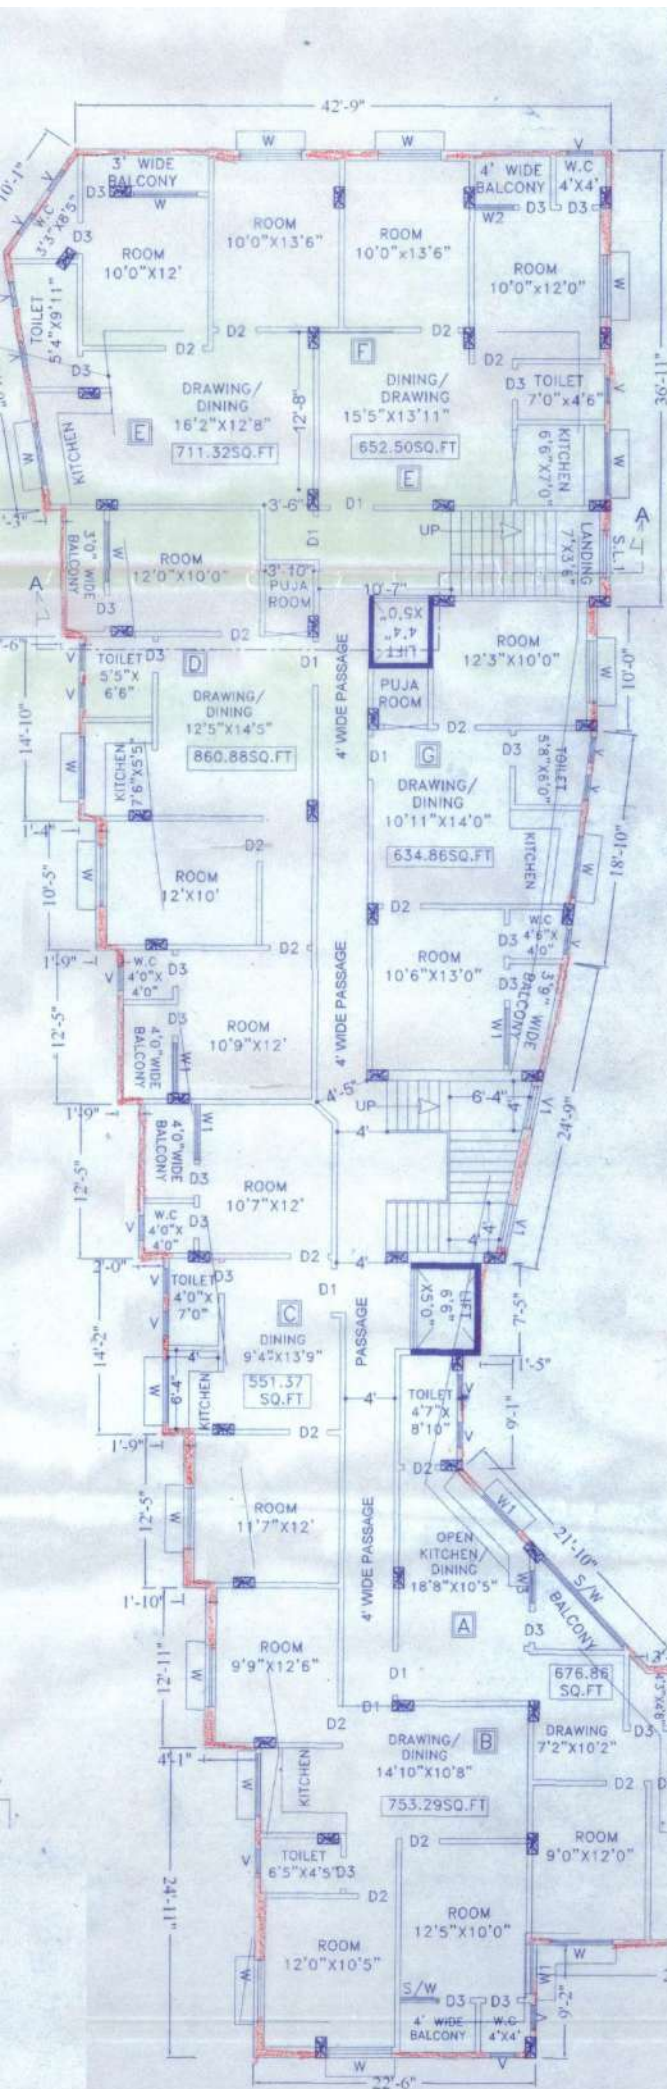


REVISED FIRST FLOOR PLAN
SCALE- 1:96

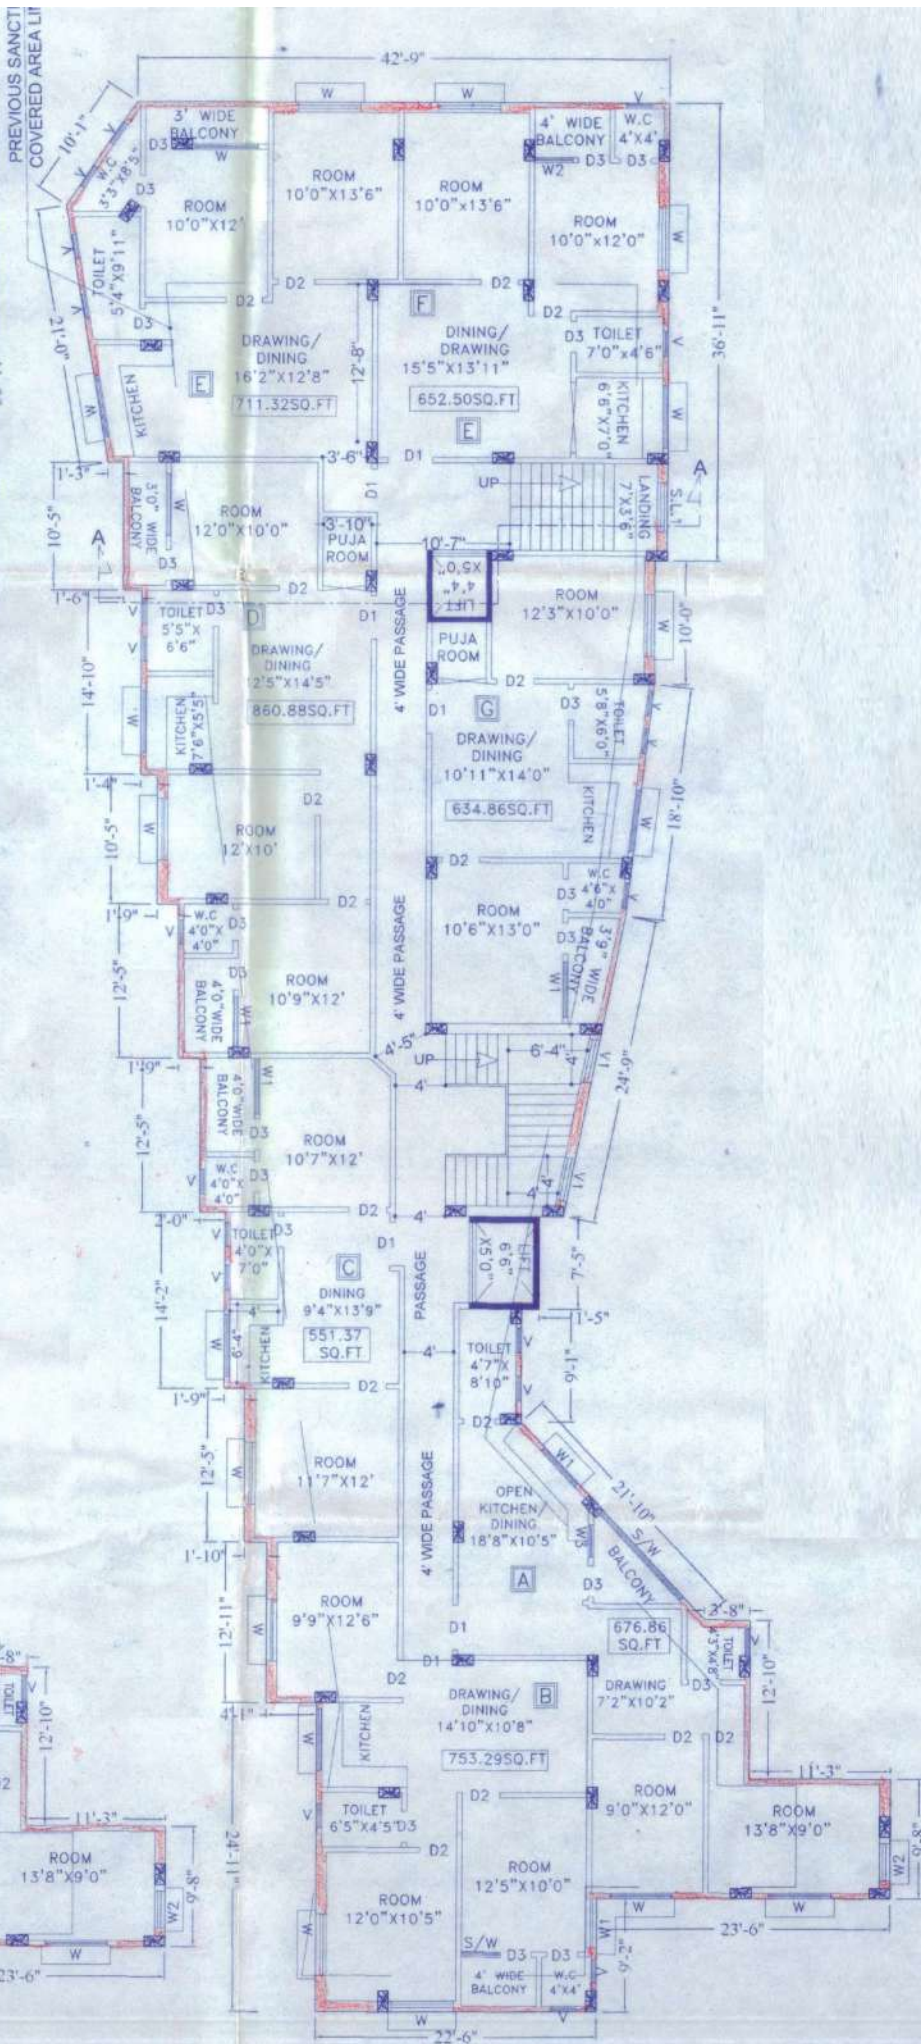

REVISED SECOND FLOOR PLAN
SCALE- 1:96

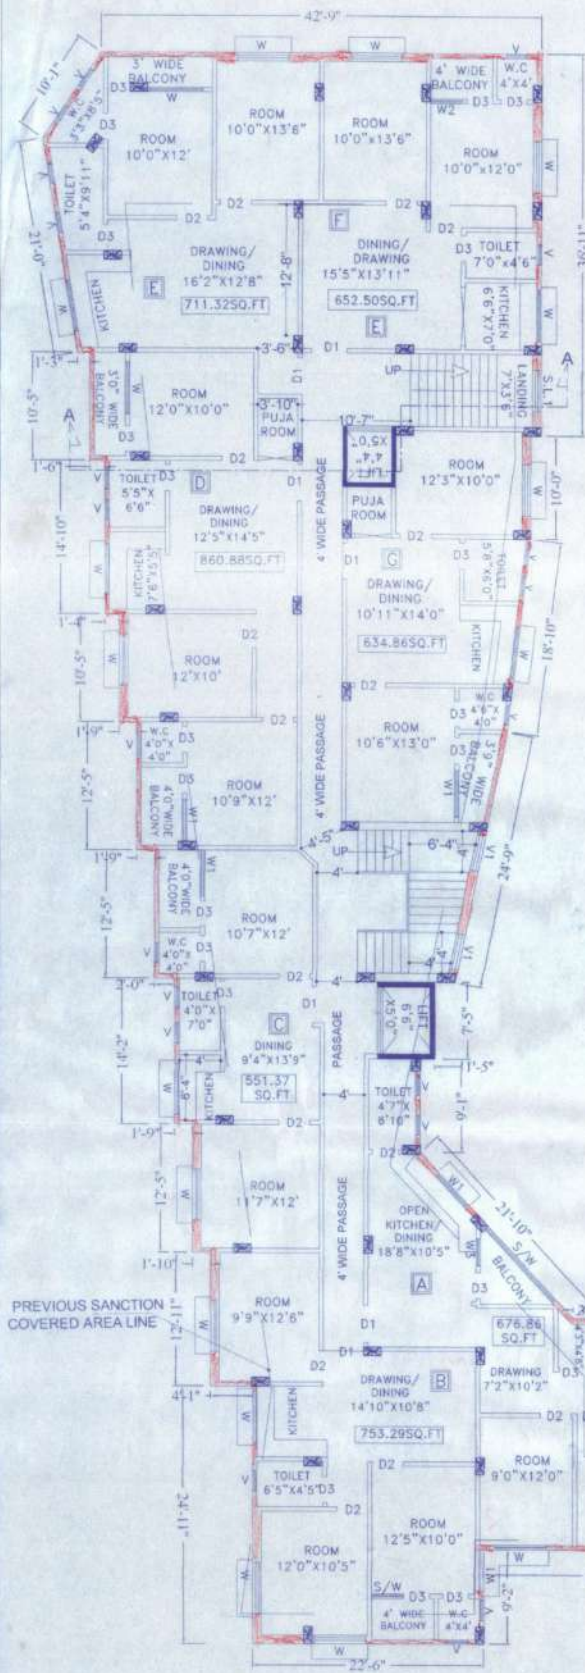

REVISED THIRD FLOOR PLAN
SCALE - 1:96

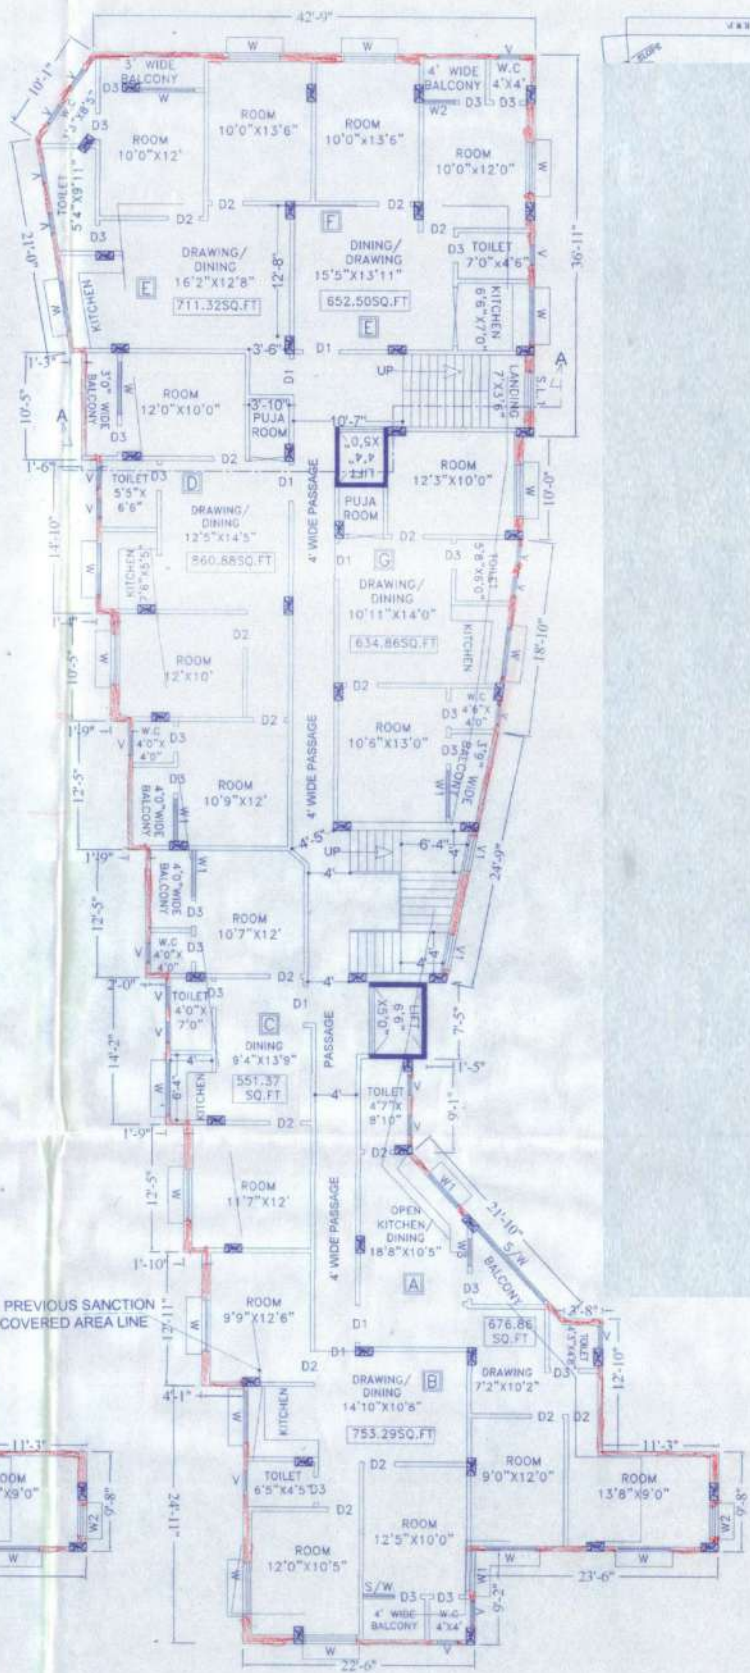

REVISED FOURTH FLOOR PLAN
SCALE - 1:96