



NOTES


1. ALL DIMENSIONS ARE IN MM UNLESS OTHERWISE SPECIFIED.
2. ALL LEVELS INDICATED ARE IN METERS UNLESS OTHERWISE SPECIFIED.
3. DIMENSIONS / LEVELS INDICATED ARE STRUCTURAL UNLESS OTHERWISE SPECIFIED.
4. THIS DRAWING UNLESS OTHERWISE MENTIONED, TO BE PLOTTED TO MENTIONED PAPER SIZE.
5. ONLY WRITTEN DIMENSIONS ARE TO BE FOLLOWED. DO NOT SCALE THE DRAWING.
6. DIMENSIONS / LEVELS SHOWN TO BE VERIFIED AT SITE BEFORE COMMENCEMENT OF WORK. ANY DISCREPANCIES IF NOTED BE BROUGHT TO THE NOTICE OF ARCHITECT PRIOR TO THE COMMENCEMENT OF WORK.
7. RELEVANT SERVICES DRAWINGS ARE TO BE READ SIMULTANEOUSLY AND PROVISION OF CUTOUTS / SLEEVES TO BE PROVIDED AS REQUIRED.
8. ALL MATERIALS / FINISHES TO BE AS SPECIFIED AND APPROVED BY THE CONSULTANTS.

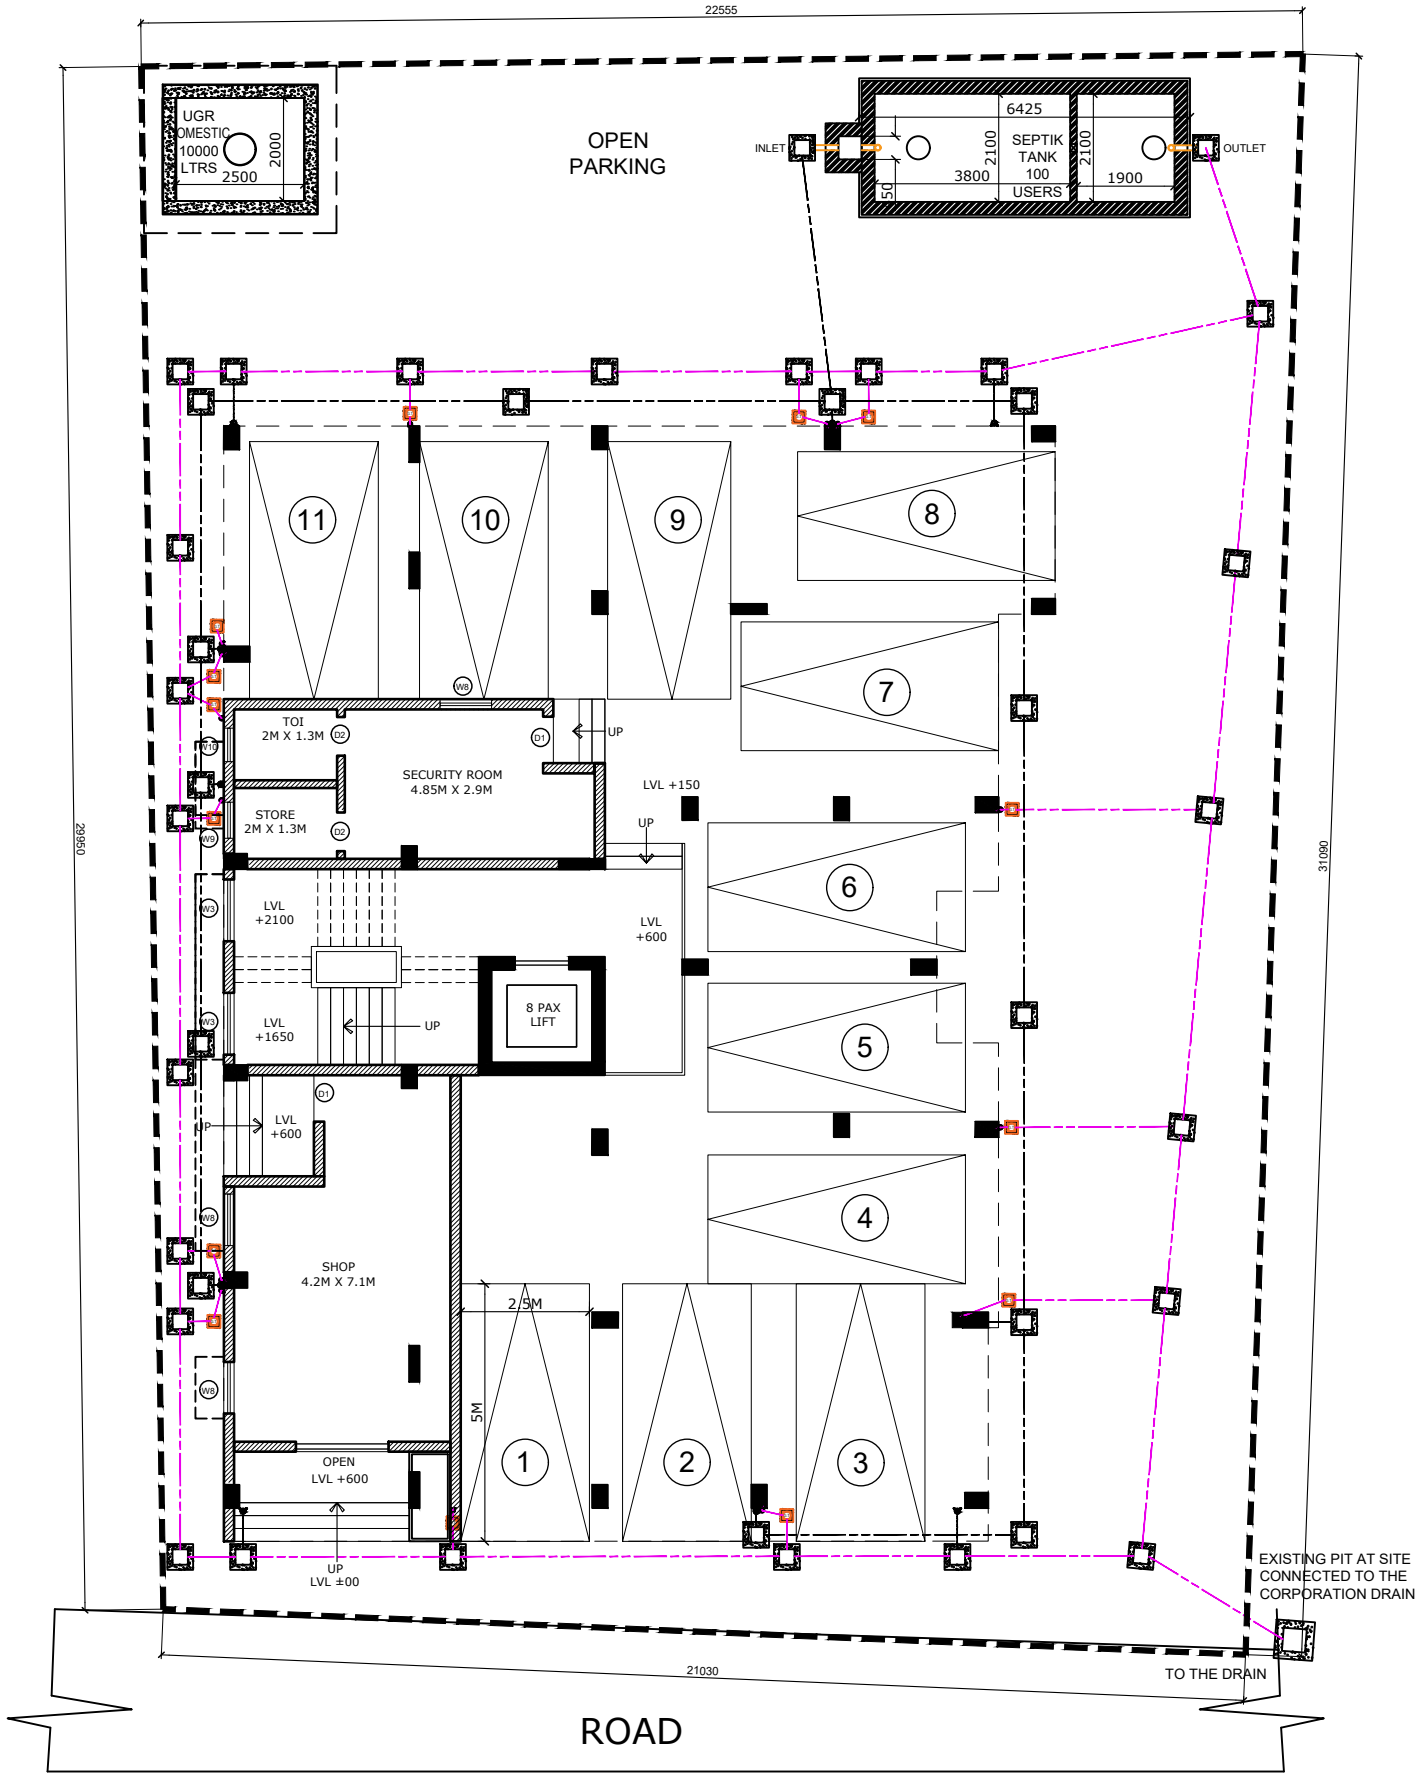

01. MASTER PLAN
SCALE - 1:100

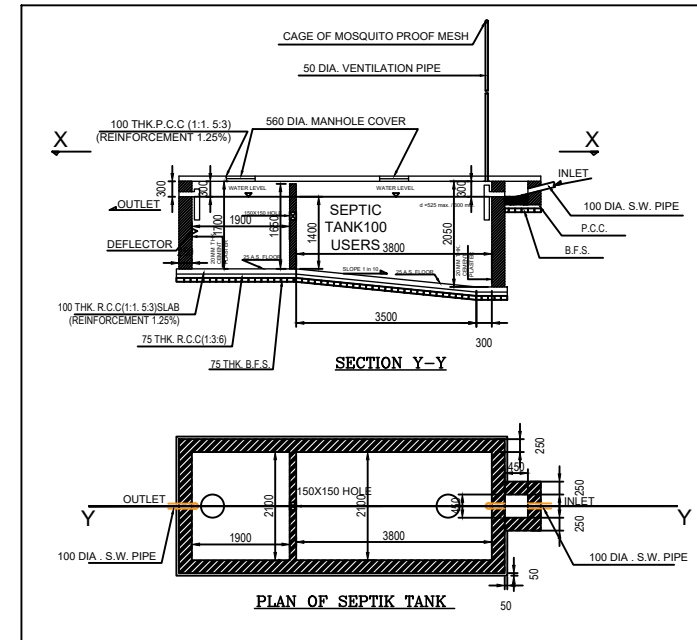

02. SEPTIK TANK DETAILS
SCALE - 1:50

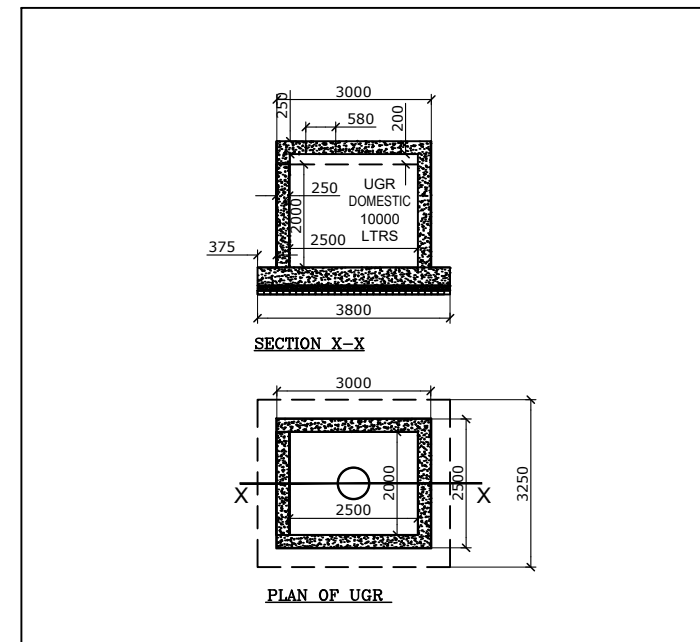

02. UGR DETAILS
SCALE - 1:50

SIGNATURE OF OWNER
AUTHORIZED SIGNATURE OF RMN CONSTRUCTIONS PVT LTD

CERTIFICATE OF ARCHITECT
I DO HEREBY CERTIFY THAT PLANS, ELEVATIONS AND SECTIONS AND OTHER STRUCTURAL DETAILS OF THE PROPOSED G + 4 STORIED RESIDENTIAL BUILDINGS AT PLOT DAG NO - 920, UNDER LR KHAITAN NOS 1015, 1016, 1017, 1018, 1019, 1020, 1021, 1022, 1023
MOUZA - THAKDARI, TOUZI NO 172
J.L. NO. - 19
PLOTS UNDER POLICE STATION - BIDHANNAGAR ELECTRONIC COMPLEX
WARD NO. - 28
DISTRICT - NORTH 24 PARGANAS
MUNICIPAL CORPORATION - BIDHANNAGAR
PIN - 700102. HAVE BEEN PREPARED IN CONFORMITY WITH ALL RELEVANT PROVISIONS UNDER THE WEST BENGAL MUNICIPAL (BUILDING) RULES, 2007. AS AMENDED FROM TIME TO TIME AND THAT THE SITE CONDITION INCLUDING THE WIDTH OF THE ABUTTING ROAD CONFIRM WITH THE PLAN AND IT IS A BUILD ABLE SITE AND NOT A TANK OR A FILLED UP TANK.

SIGNATURE OF ARCHITECT
PROJECT:
PROPOSED G + 4 STORIED RESIDENTIAL BUILDINGS AT PLOT DAG NO - 920, UNDER LR KHAITAN NOS 1015, 1016, 1017, 1018, 1019, 1020, 1021, 1022, 1023
MOUZA - THAKDARI, TOUZI NO 172
J.L. NO. - 19
PLOTS UNDER POLICE STATION - BIDHANNAGAR ELECTRONIC COMPLEX
WARD NO. - 28
DISTRICT - NORTH 24 PARGANAS
MUNICIPAL CORPORATION - BIDHANNAGAR
PIN - 700102

CLIENT :
RMN CONSTRUCTIONS PVT LTD

PURPOSE OF RELEASE

STAGE:

DIRECTION

Start Date:
28-SEPT-23

Project Code:
Bldng/Block:

Floor: -

Drawing title: MASTER PLAN

File path:

