


Proposed Project at Mouza-Taljuli, J.L. No-239, R.S. Plot No-506(P), L.R. Plot No-617(P), 618(P), 621(P), Khatian No-1098, 1099, 1163, Holding No-423/34, Ward No-28, under Kharagpur Municipality, P.S.-Kharagpur, District-Paschim Medinipur

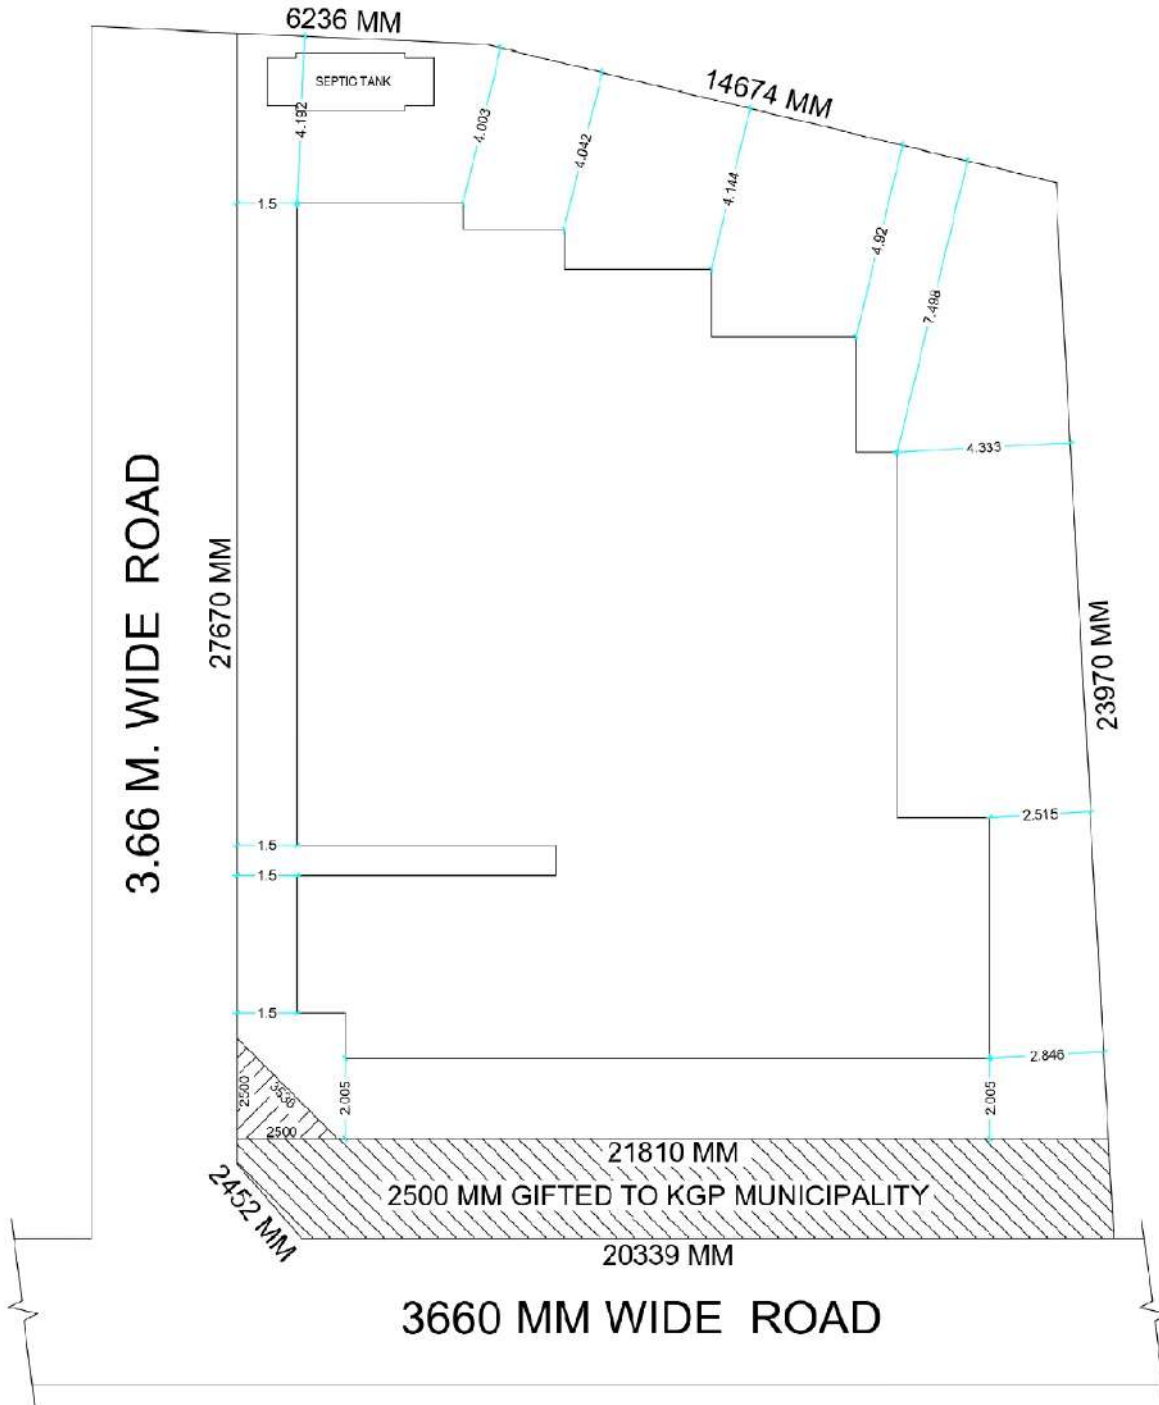

LATITUDE : 22.443585
LONGITUDE : 87.123338

RUCHIKA ABODES

D. Varandi
 Proprietor

SIGNATURE OF OWNER