


# Proposed Project at Premises No-10A, Indian Mirror Street, Ward No-51, Borough-VI, under Kolkata Municipal Corporation, P.S.-Taltala, Kolkata-700013

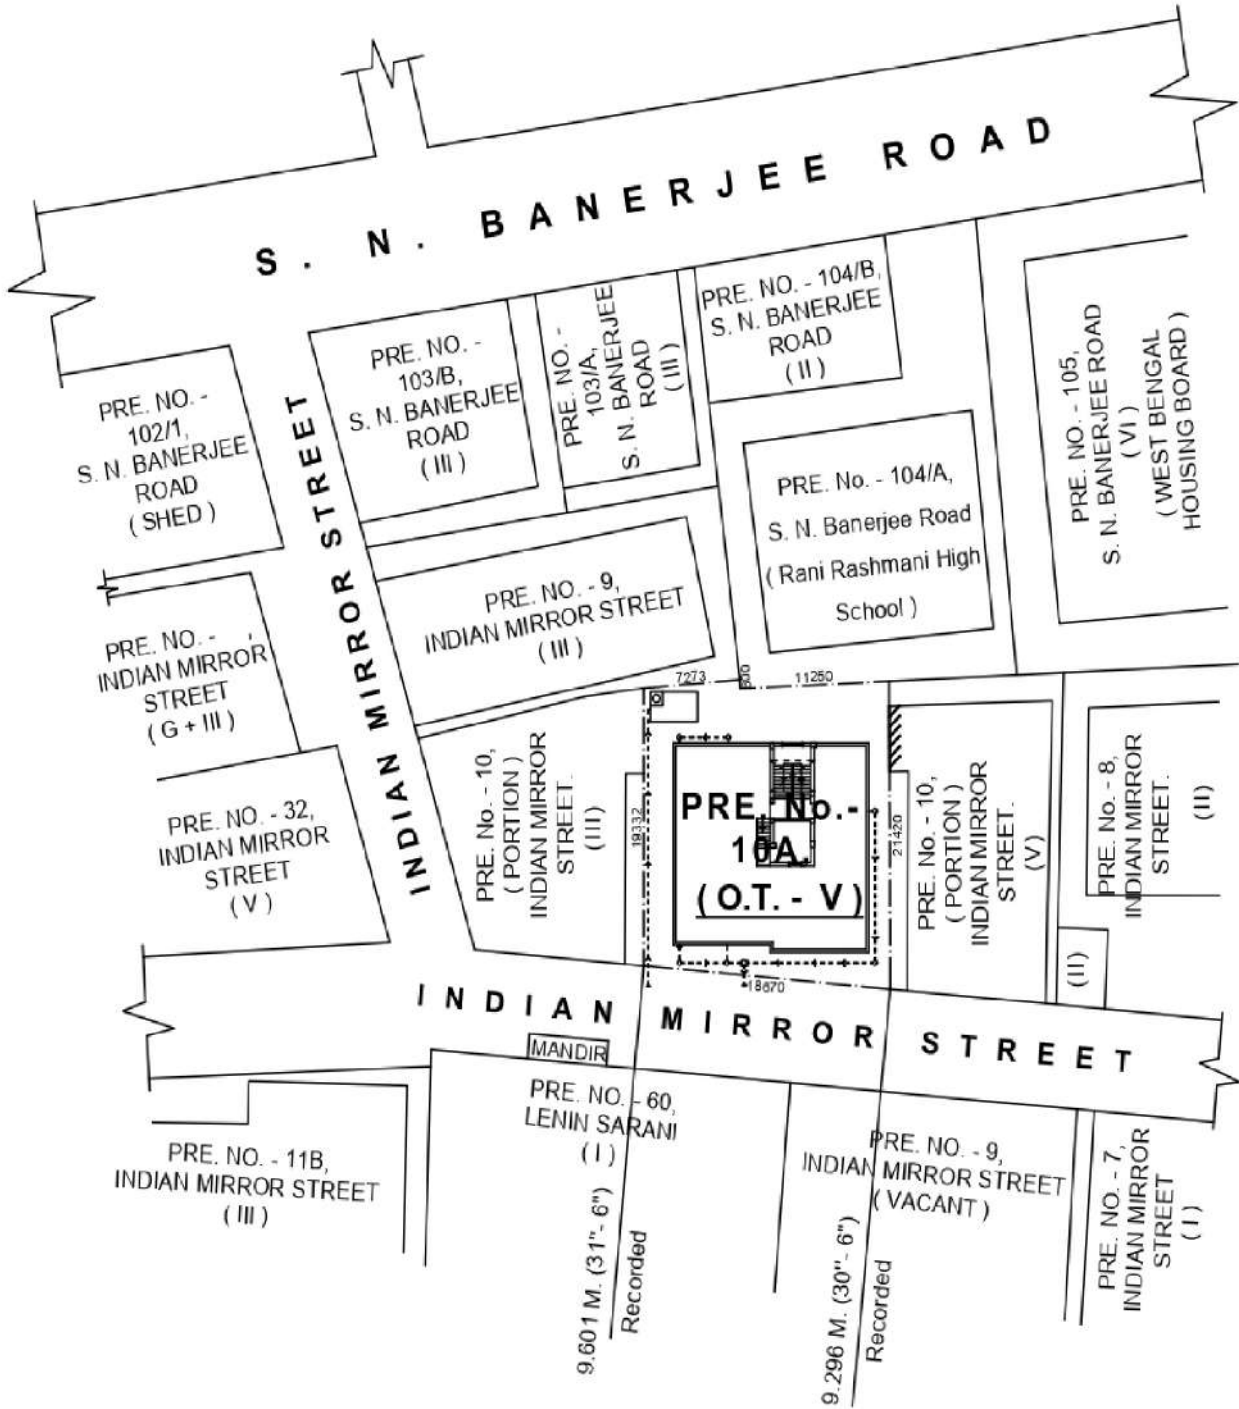

**LATITUDE : 22.623021**  
**LONGITUDE : 88.324735**

GRIHO WERMAN ASSOCIATES  
*Annu Singh*  
 Partner

**SIGNATURE OF OWNER**