

PROPOSED G+32 STORED RESIDENTIAL BUILDING(H.T. +112.55) AT PREMISES NO. 7, CONVENT ROAD, WARD NO.-55, BOROUGH NO. - VI, P.S. - ENTALLY, KOLKATA - 700014. , U/S 393A OF THE KMC ACT 1980 OF KMC BUILDING RULES 2009, UNDER KOLKATA MUNICIPAL CORPORATION.


**SITE COORDINATES :**

88 22 12.32-22 33 39.04, 88 22 12.68-22 33 42.20, 88 22  
12.96-22 33 41.90, 88 22 14.14-22 33 43.06, 88 22  
14.33-22 33 41.78, 88 22 14.56-22 33 38.86, 88 22  
14.65-22 33 38.93, 88 22 15.36-22 33 41.58

*Anirban Bakshi*

ANIRBAN BAKSHI  
Architect  
Council of Architecture  
CA / 2001 / 27297

SIGNATURE OF ARCHITECT

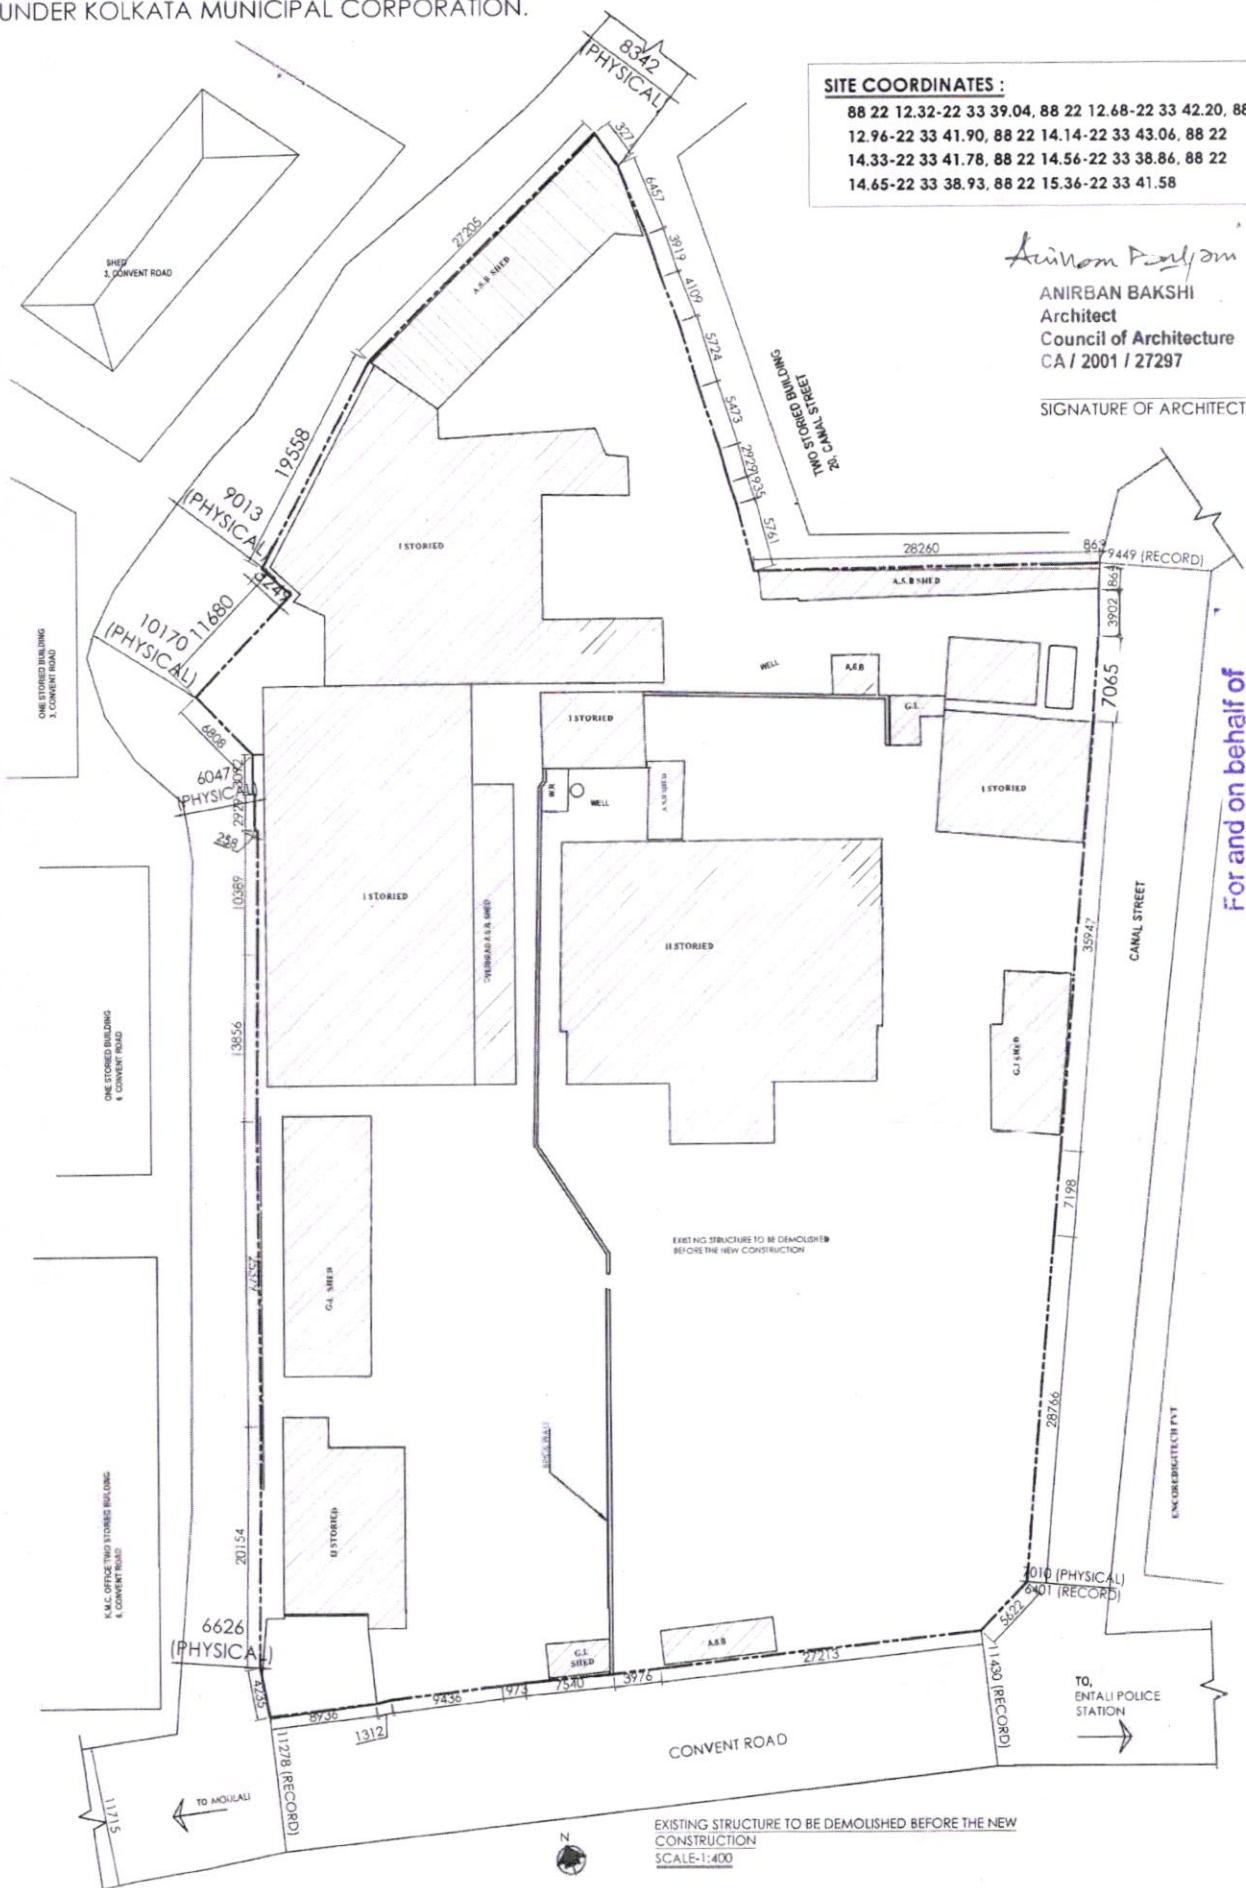

For and on behalf of  
**AVIKAM BUILDCON LLP**  
*Harsh*  
Authorised Signatory

EXISTING STRUCTURE TO BE DEMOLISHED BEFORE THE NEW CONSTRUCTION  
SCALE-1:400