


LOCATION DETAILS OF THE PROJECT OF LAND DEDICATED FOR THE PROJECT DEVELOPEMENT ALONGWITH ITS BOUNDARIES INCLUDING THE LATITUDE & LONGITUDE OF EAND-POINTS OF THE PROJECT.

DEVELOPER : RELIABLE CONSTRUCTION
PROJECT : RABINDRA BHABAN

LATITUDE : 22.695721 = 22°41'38.0"N
LONGITUDE : 88.375710 = 88°22'32.6"E

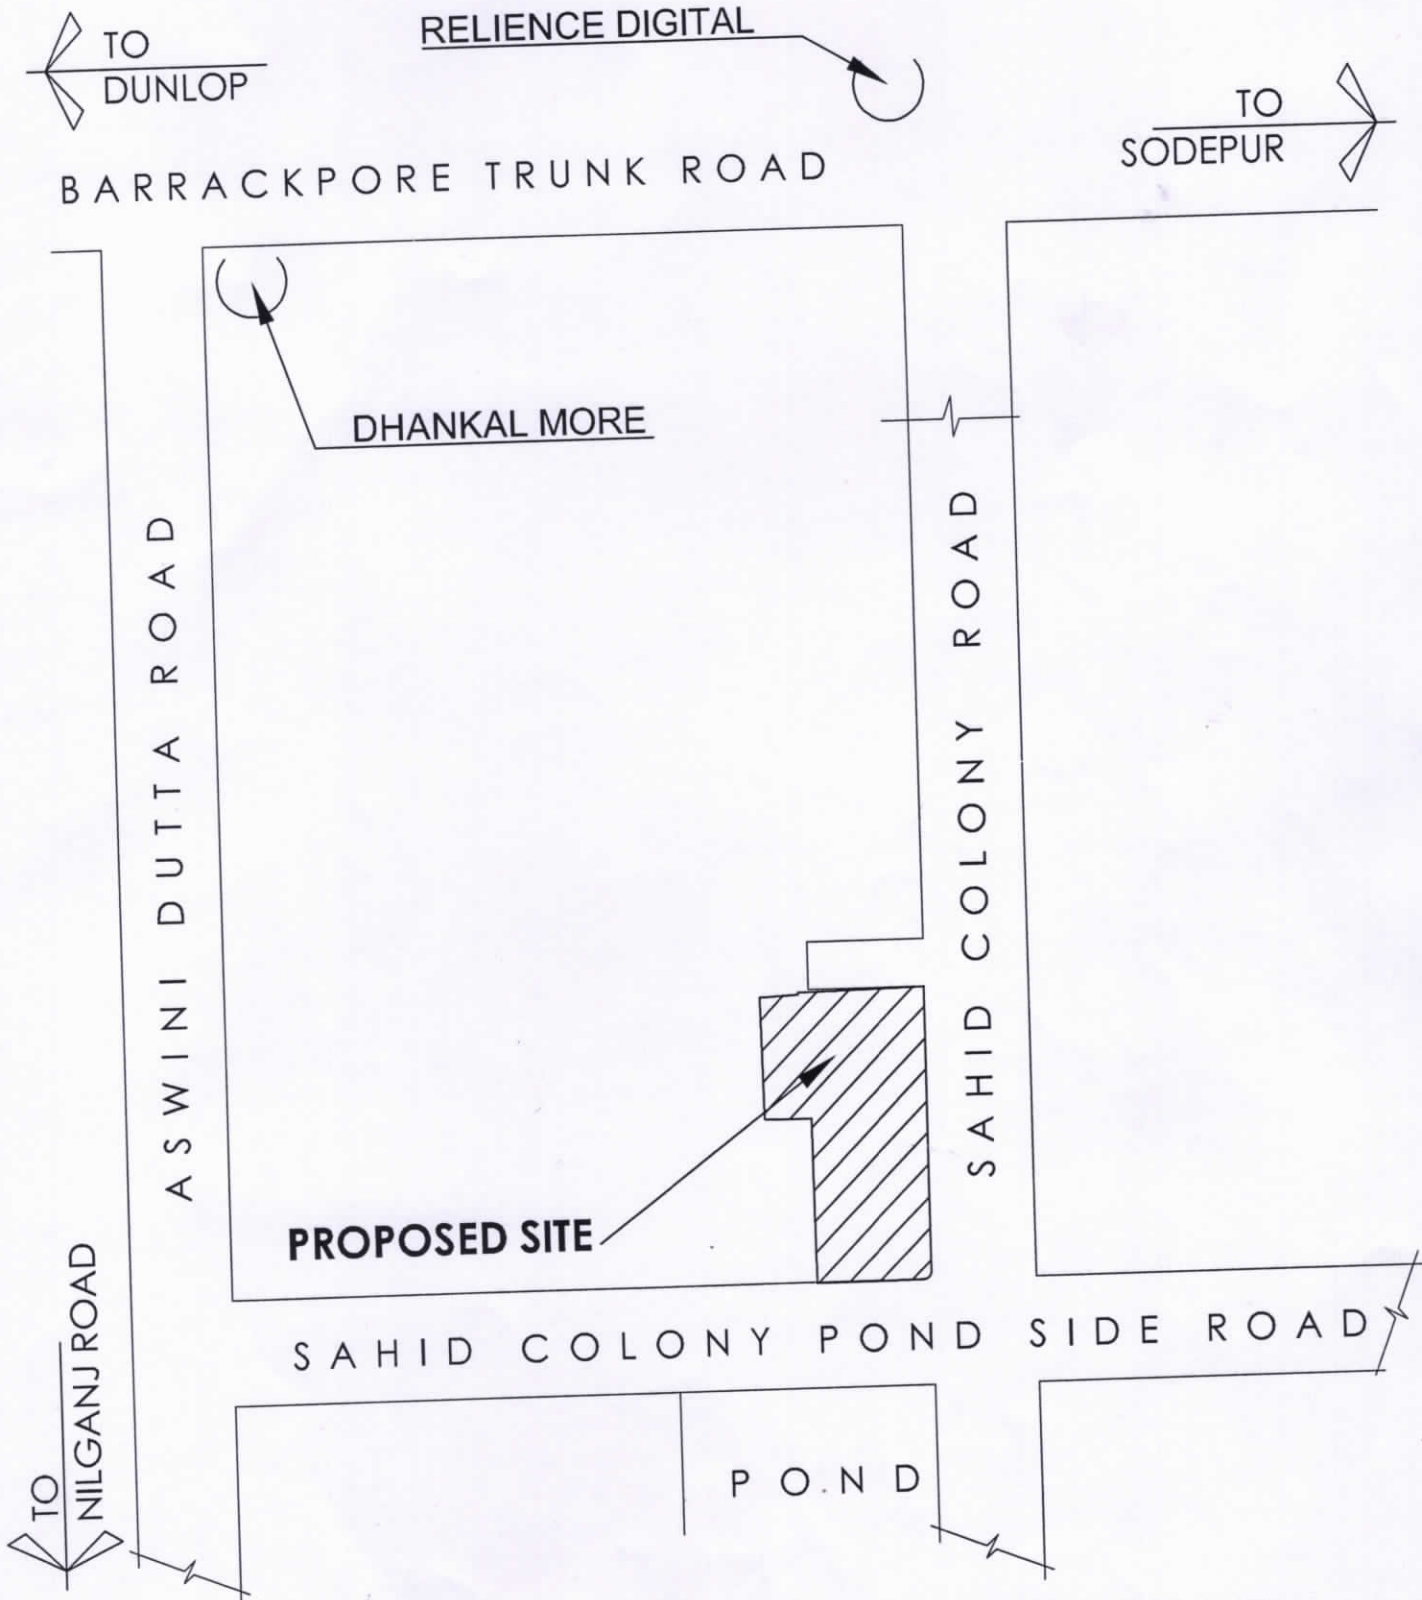

SITE PLAN

M/s. RELIABLE CONSTRUCTION

Satyajit Kumar

Partner