



No. 036264

BY SPEED POST

Phone : 2225-3438
2225-3734

KOLKATA IMPROVEMENT TRUST

Engineering Department (8th Floor)
P-16, India Exchange Place Extension
Kolkata - 700 073

No. 2E/OB/CE/...../X.-18/ 6140

Dated 30/11/2018

Sri/ Smt. PRATIT CHAKRABORTY

857, Motilal Gupta Road, Flat no.-3B,
P. O. - Barisha,
Kolkata -700 008.

Re :- 11, Sarat Bose Road,
Ward No. - 70,
Borough No. - VII,
Kolkata - 700 020.

Dear Sir / Madam,

In reply to your letter No.....dated 31/10/2018
NIL
I have to inform you that the site/building plan submitted with your application has been examined with Trust Plan/Records. Accordingly the above property is not affected at present by any published / sanctioned Scheme / Alignment of the Trust.


The above observation has to be read with the copy of the site plan which is returned herewith duly endorsed on the reverse. The correctness of the site plan is not verified / certified.

Further, the letter should be treated as invalid or cancelled if any overwriting, erasing or any kind of disfiguration is made either on this letter or on the enclosed site plan.

Yours faithfully, 31/11/18

Chief Engineer

Kolkata Improvement Trust

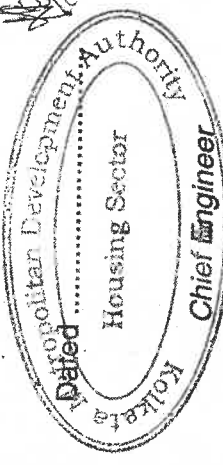

Chief Engineer


Kolkata Improvement Trust

Enco : Copy of endorsed site plan.

No. 2E/OB/CE/ / /1(1)/

Copy Forwarded to:-
D. G. BUILDING, K.M.C.
5, S. N. Banerjee Road
Kolkata-700013.

SITE PLAN FOR PREMISES NO. 11, SARAT BOSE ROAD, WARD NO 70, BOROUGH NO. - VII, KOLKATA - 700020.
 LAND AREA = 60K - 02 CH - 43 SQ. FT.

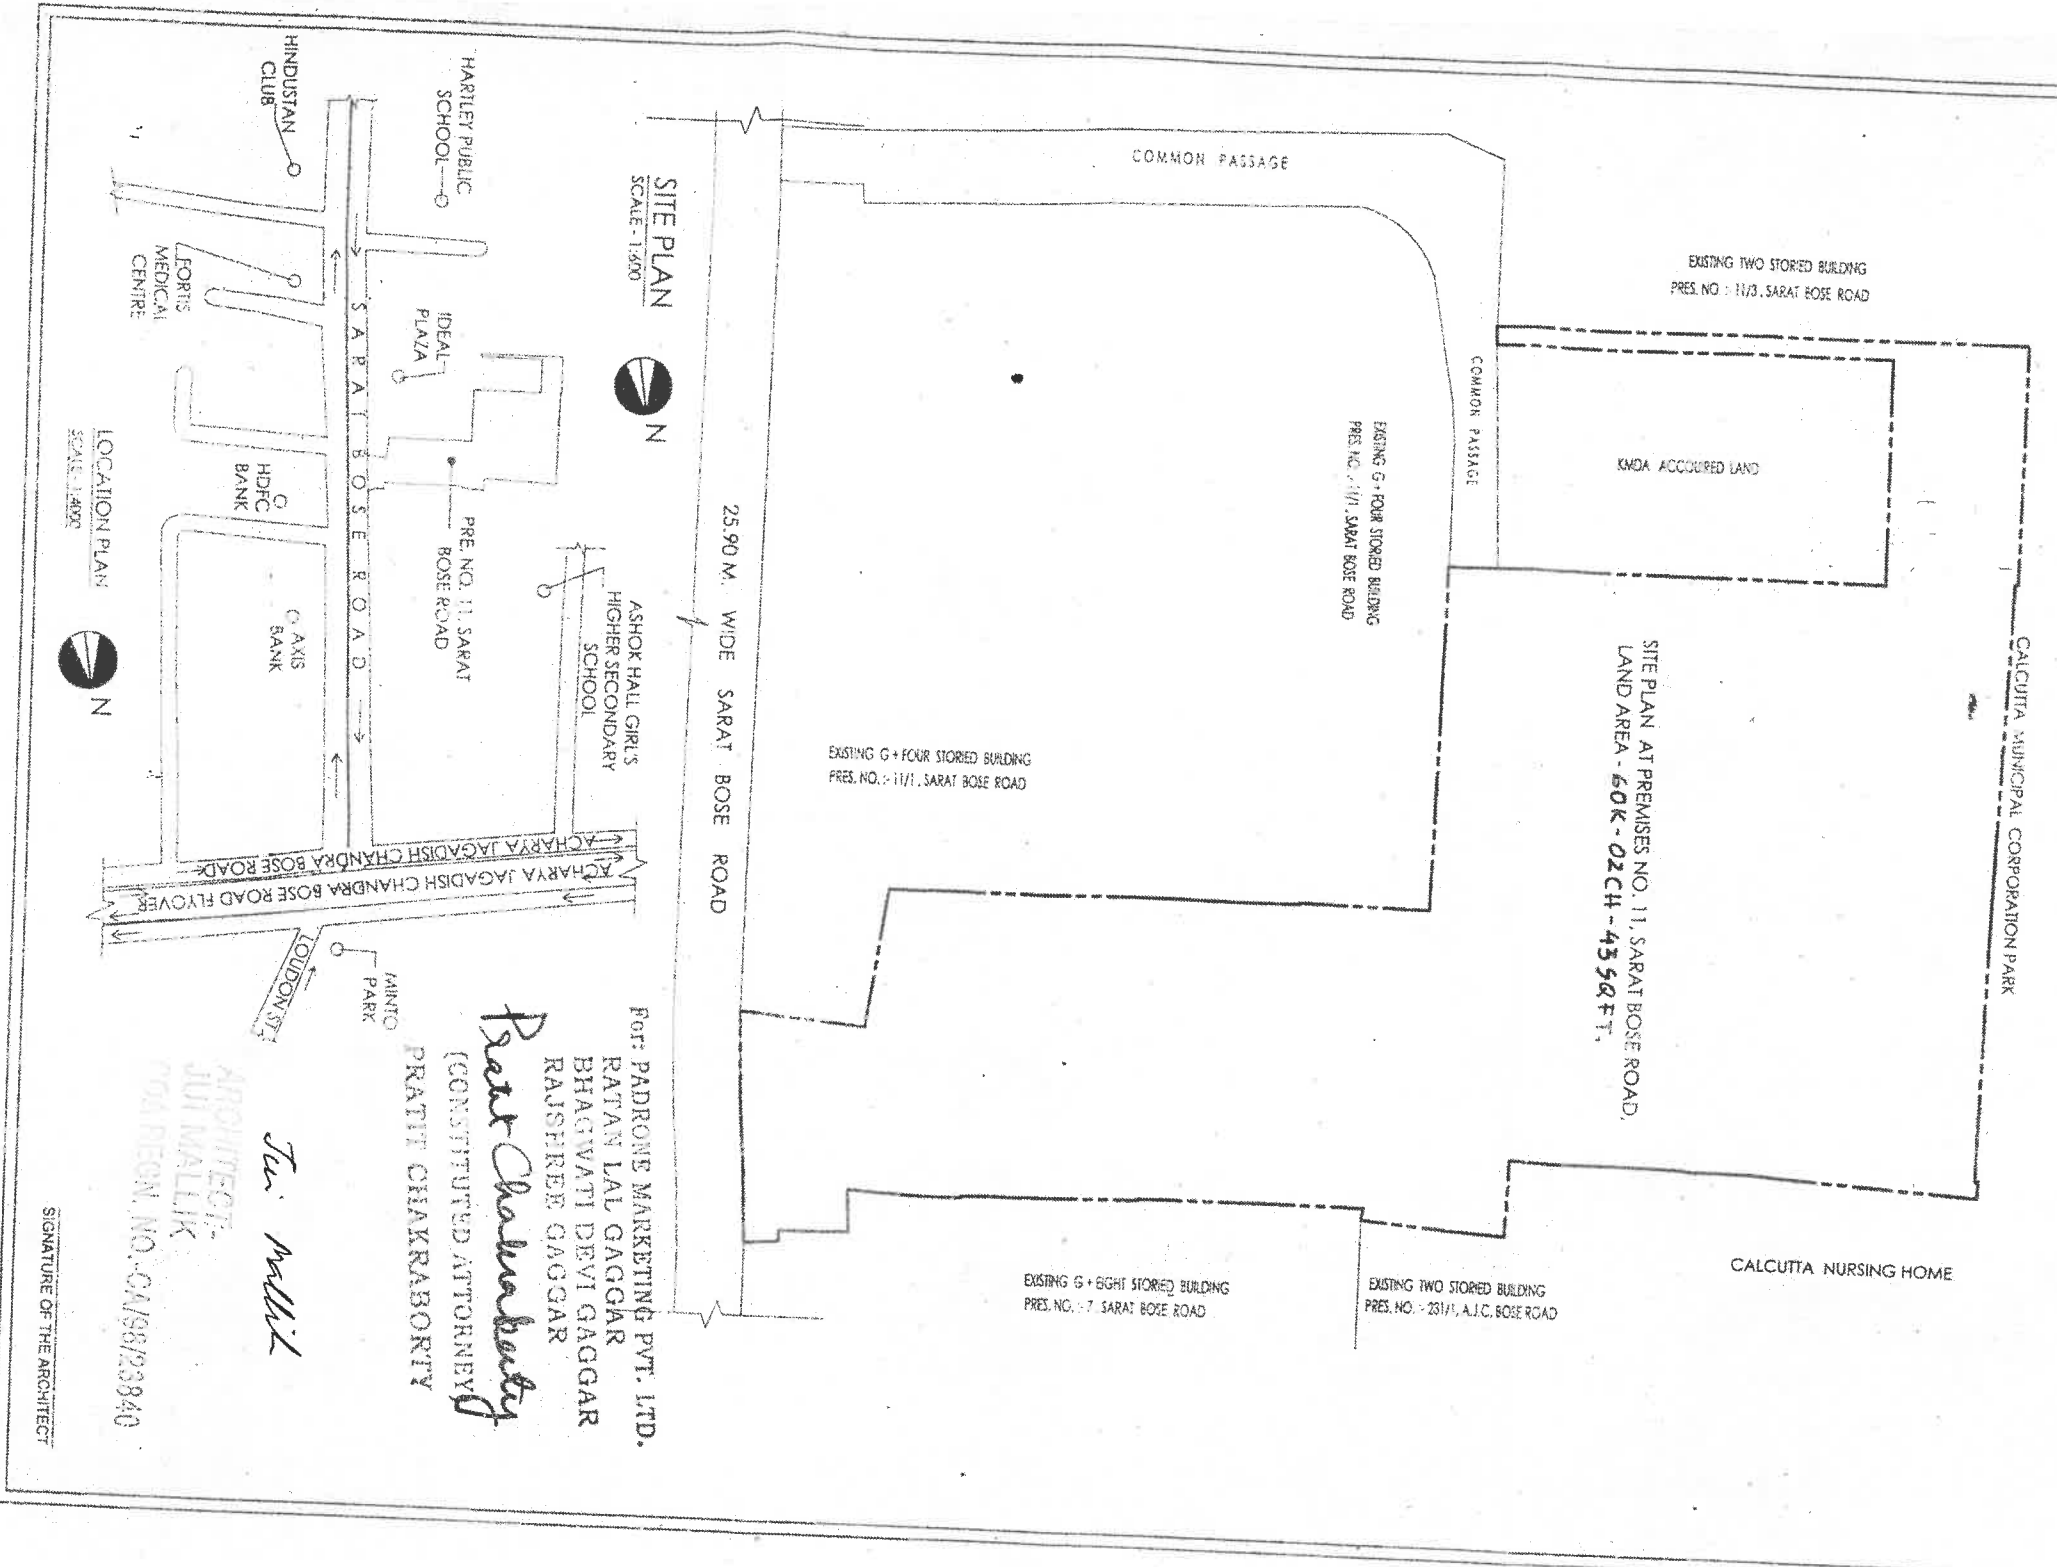

SITE PLAN
 SCALE - 1:250



LOCATION PLAN
 SCALE - 1:1000



25.90 M. WIDE SARAT BOSE ROAD

For: PADRONE MARKETING PVT. LTD.
 RATAN LAL GAGGAR
 BHAGVATI DEVI GAGGAR
 RAJSHREE GAGGAR


Prati Chakraborty
 (CONSTITUTED ATTORNEY)
 PRATIB CHAKRABORTY

ARCHITECT:
 JUI MALLIK

Jui Mallik

REG. NO. G/98/23940

SIGNATURE OF THE ARCHITECT

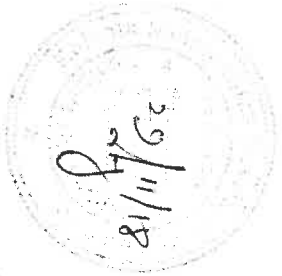

[Signature]
29/11/18

These Observations are here by given as per Sub-Rule (8) of rule (4) of the K.M.C. Building Rule 1990

This Plan was enclosed with Party's applications. The correctness of the plan is not verified / Certified Enclosure to the Letter

No. 2E, OB No. *[Handwritten]* / *[Handwritten]* / 18 Date *[Handwritten]* 03/12/18
at. 30/11/2018

**Chief Engineer
Kolkata Metropolitan Development Authority
Housing Sector**

[Signature]
29/11/18

[Signature]
PS Group Realty Pvt. Ltd.