


**Proposed Project at Premises No-69/1/4/26, Raja Subodh Chandra Mullick Road, Mouza-Raipur, J.L. No-33, C.S. Dag No-1132(P), E.P. No-220/A, S.P. No-479/1, Ward No-100, Borough No-X, under Kolkata Municipal Corporation, P.S.- Netaji Nagar, Kolkata-700047**

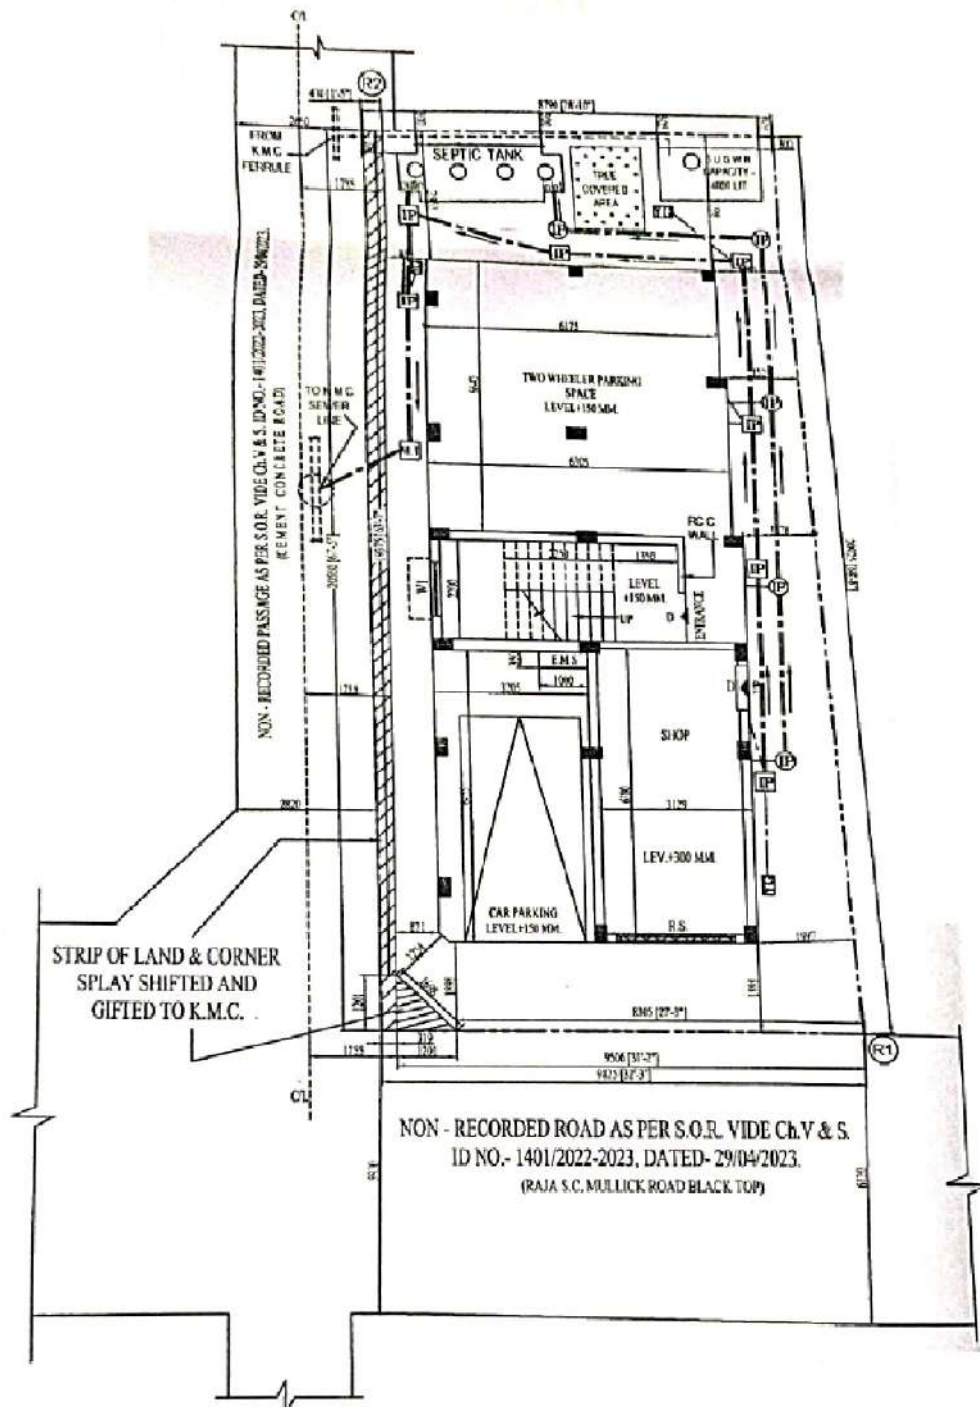

Golden Key Construction

*Parta Sengupta*

Partner

**LATITUDE : 22.475891**

**LONGITUDE : 88.376395**

**SIGNATURE OF OWNER**