


FOR SPL ESTATES PVT. LTD.
 Authorised Signatory
Prabhakar Prasad

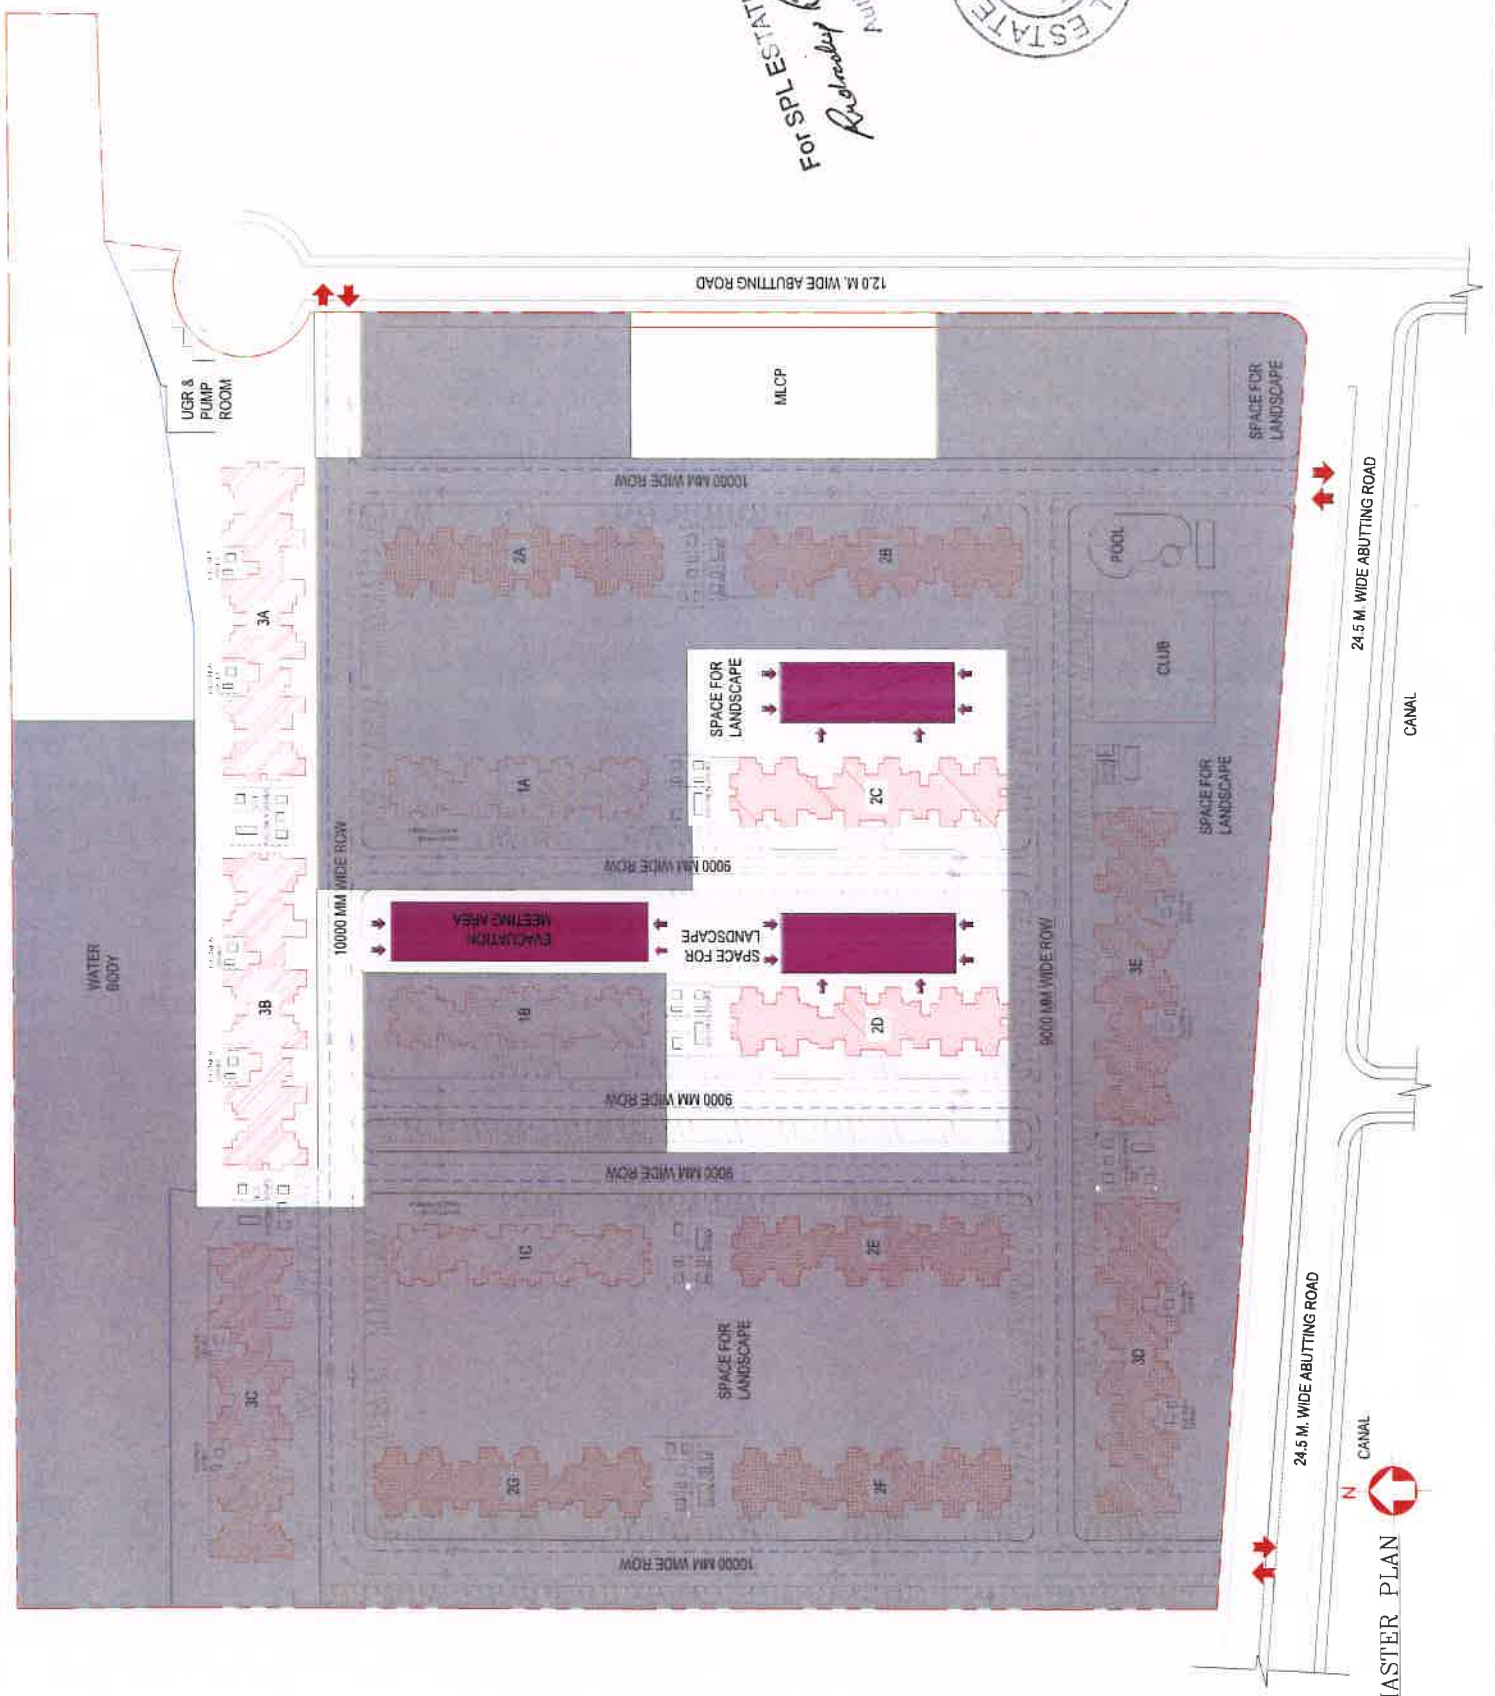

MASTER PLAN



24.5 M. WIDE ABUTTING ROAD

CANAL

24.5 M. WIDE ABUTTING ROAD

CANAL

10000 MM WIDE ROW

SPACE FOR LANDSCAPE

9000 MM WIDE ROW

9000 MM WIDE ROW

5000 MM WIDE ROW

10000 MM WIDE ROW

SPACE FOR LANDSCAPE

POOL

CLUB

SPACE FOR LANDSCAPE

UGR & PUMP ROOM

SPACE FOR LANDSCAPE

SPACE FOR LANDSCAPE

EVACUATION MEETING AREA

3A

3B

3C

2G

1C

1B

1A

2A

2B

2C

2D

3E

3D

MLCP