


LOCATION PLAN OF SRI LALIT NASKAR, AT R. S. DAG NO-84, L. R. DAG NO - 86, R. S. KHATIAN NO-30, L. R. KHATIAN NO-4425,4463, MOUZA-TEGHORI, J. L. NO-52, P. S.- NARENDRAPUR, DIST.- SOUTH 24 PARGANAS, UNDER RAJPUR SONARPUR MUNICIPALITY, WARD NO-08, HOLDING NO - 2633 AT TEGHORI.



LAND AREA AS PER DEED=6K-10CH-08SFT.=443.928 SQM.
 AREA AS PER SITE =6K-09CH-27SFT.=441.550 SQM.
 PERMISSIBLE GR. COVERAGE=233.674SQM [52.922%].
 PROPOSED GR. COVERAGE=233.620SQM [52.900%].
 PROPOSED TOTAL FLOOR AREA=930.980 SQM.
 TOTAL BUILDING HEIGHT=12.500 M.

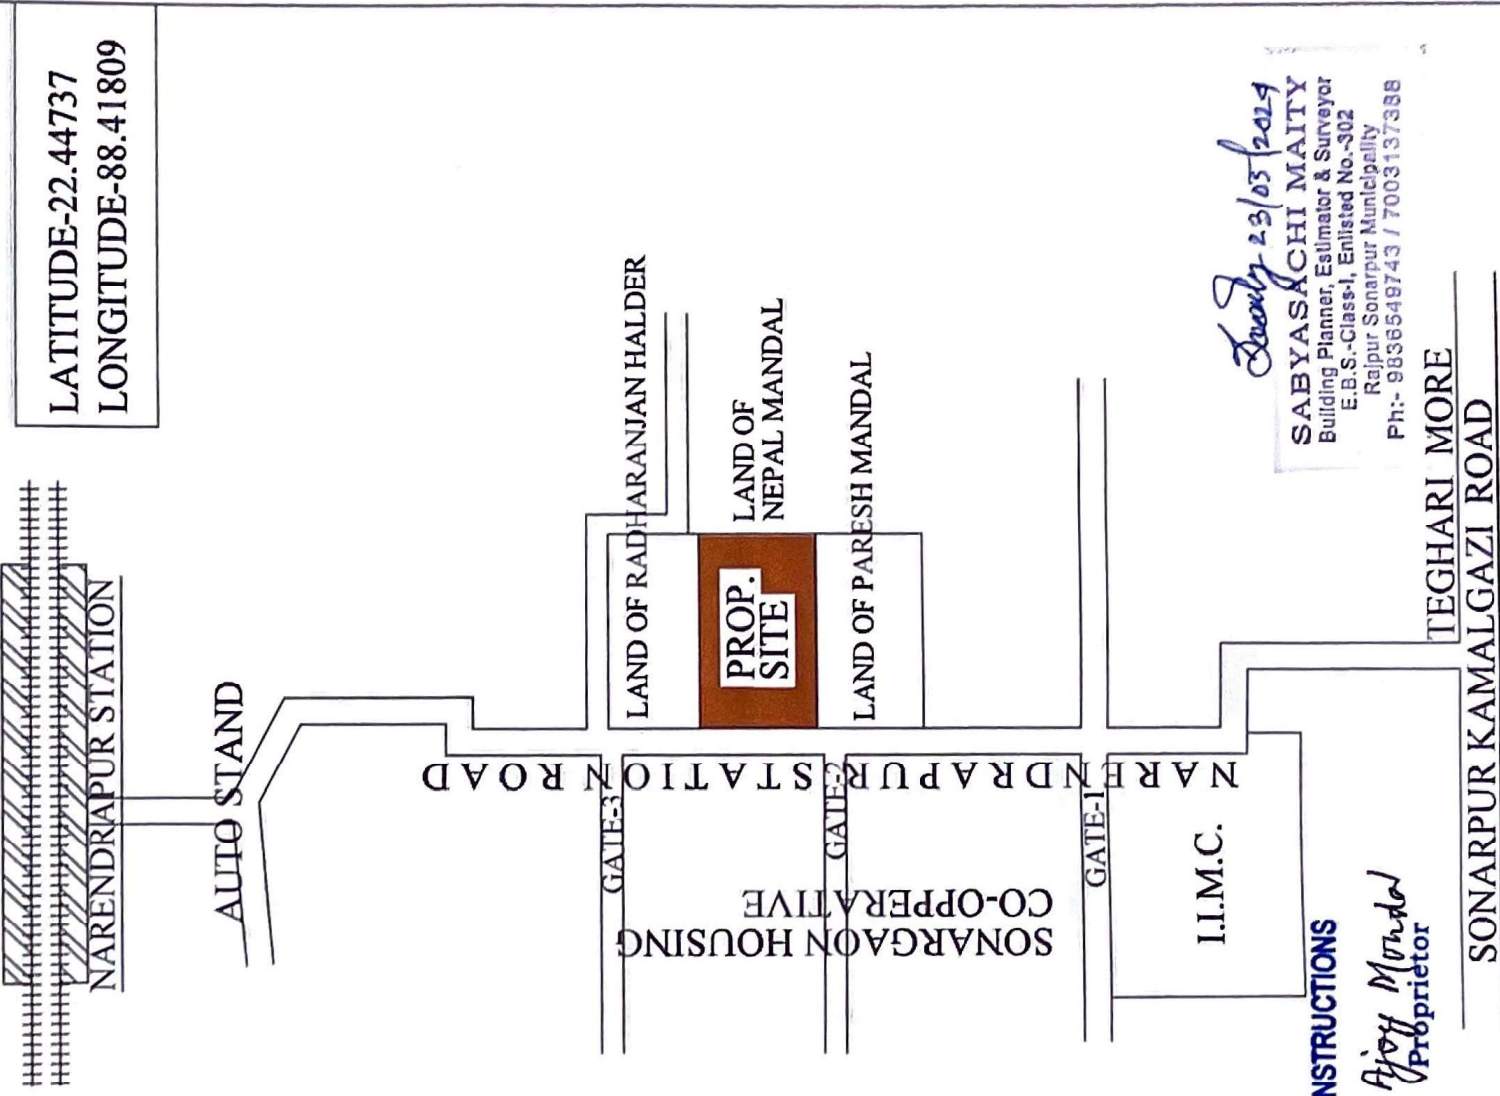

LATITUDE-22.44737
 LONGITUDE-88.41809

MAA SHIBANI CONSTRUCTIONS

Ajoy Mondal
 Proprietor

I.I.M.C.

Security 23/05/2019
SABYASACHI MAITY
 Building Planner, Estimator & Surveyor
 E.B.S.-Class-I, Enlisted No.-302
 Rajpur, Sonarpur Municipality
 Ph:- 9836549743 / 7003137388

TEGHARI MORE
 SONARPUR KAMALGAZI ROAD