


LOCATION PLAN OF SRI LALIT NASKAR, AT R. S. DAG NO-84, L. R. DAG NO - 86, R. S. KHATIAN NO-30, L. R. KHATIAN NO-4425,4463, MOUZA-TEGHORI, J. L. NO-52, P. S.- NARENDRAPUR(OLD SONARPUR), DIST.- SOUTH 24 PARGANAS, UNDER RAJPUR SONARPUR MUNICIPALITY, WARD NO-08, HOLDING NO - 2633 AT TEGHORI.

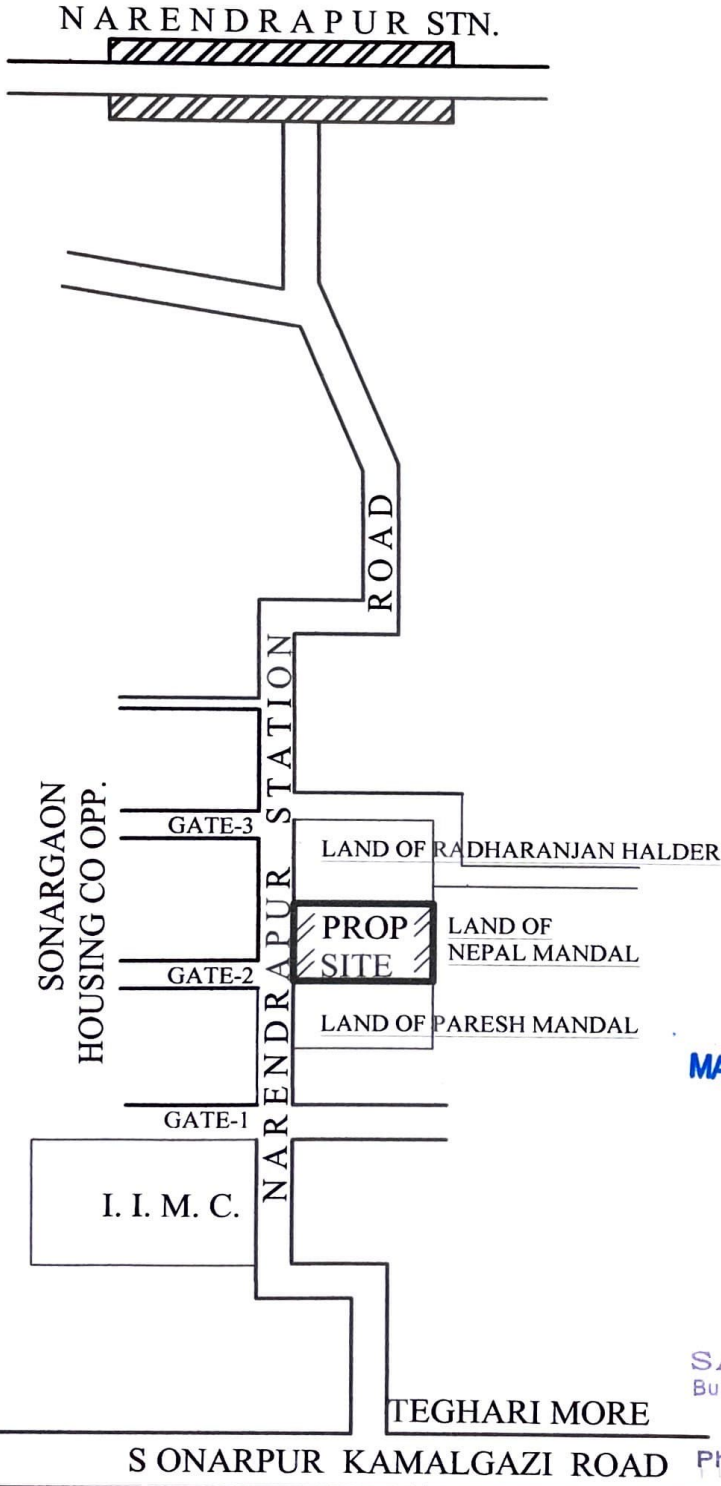

AS PER DEED=6K-10CH-08SQFT. = 443.928 SQM.
AS PER PHYSICAL = 6K-09CH-27SQFT. = 441.554 SQM.
PERMISSIBLE GR. COVERAGE = 233.674 SQM. [52.922 %]
PROPOSED GR. COVERAGE = 233.620 SQM. [52.900 %]
PROPOSED TOTAL FLOOR AREA = 930.980 SQM.
TOTAL BUILDING HEIGHT= = 12.500 M.



MAA SHIBANI CONSTRUCTIONS

Ajoy Mondal
Proprietor

DRAWN BY:-

Sabyasachi Maity 13/02/2024

SABYASACHI MAITY
Building Planner, Estimator & Surveyor
E.B.S.-Class-I, Enlisted No.-302
Rajpur Sonarpur Municipality
Ph:- 9836549743 / 7003137388