


PLAN OF PROPOSED (G+11) TWELVE STORIED RESIDENTIAL CUM COMMERCIAL BUILDING (BLOCK-01) OF MR. DEBABRATA CHATTERJEE S/O LAKSHMIKANTA CHATTERJEE, MR. SUBRATA CHATTERJEE S/O LAKSHMIKANTA CHATTERJEE, MR. JOYDEB CHATTERJEE S/O LAKSHMIKANTA CHATTERJEE (SHREE CHAITANYA DEVELOPERS) R.S PLOT NO-931, L.R PLOT NO-725, L.R KHATIAN NO-6395,6396,6397. J.L. NO- 58, MOUZA-BAMUNARA, P. S -KANKSA, DIST-PASCHIM BARDHAMAN, WEST BENGAL.

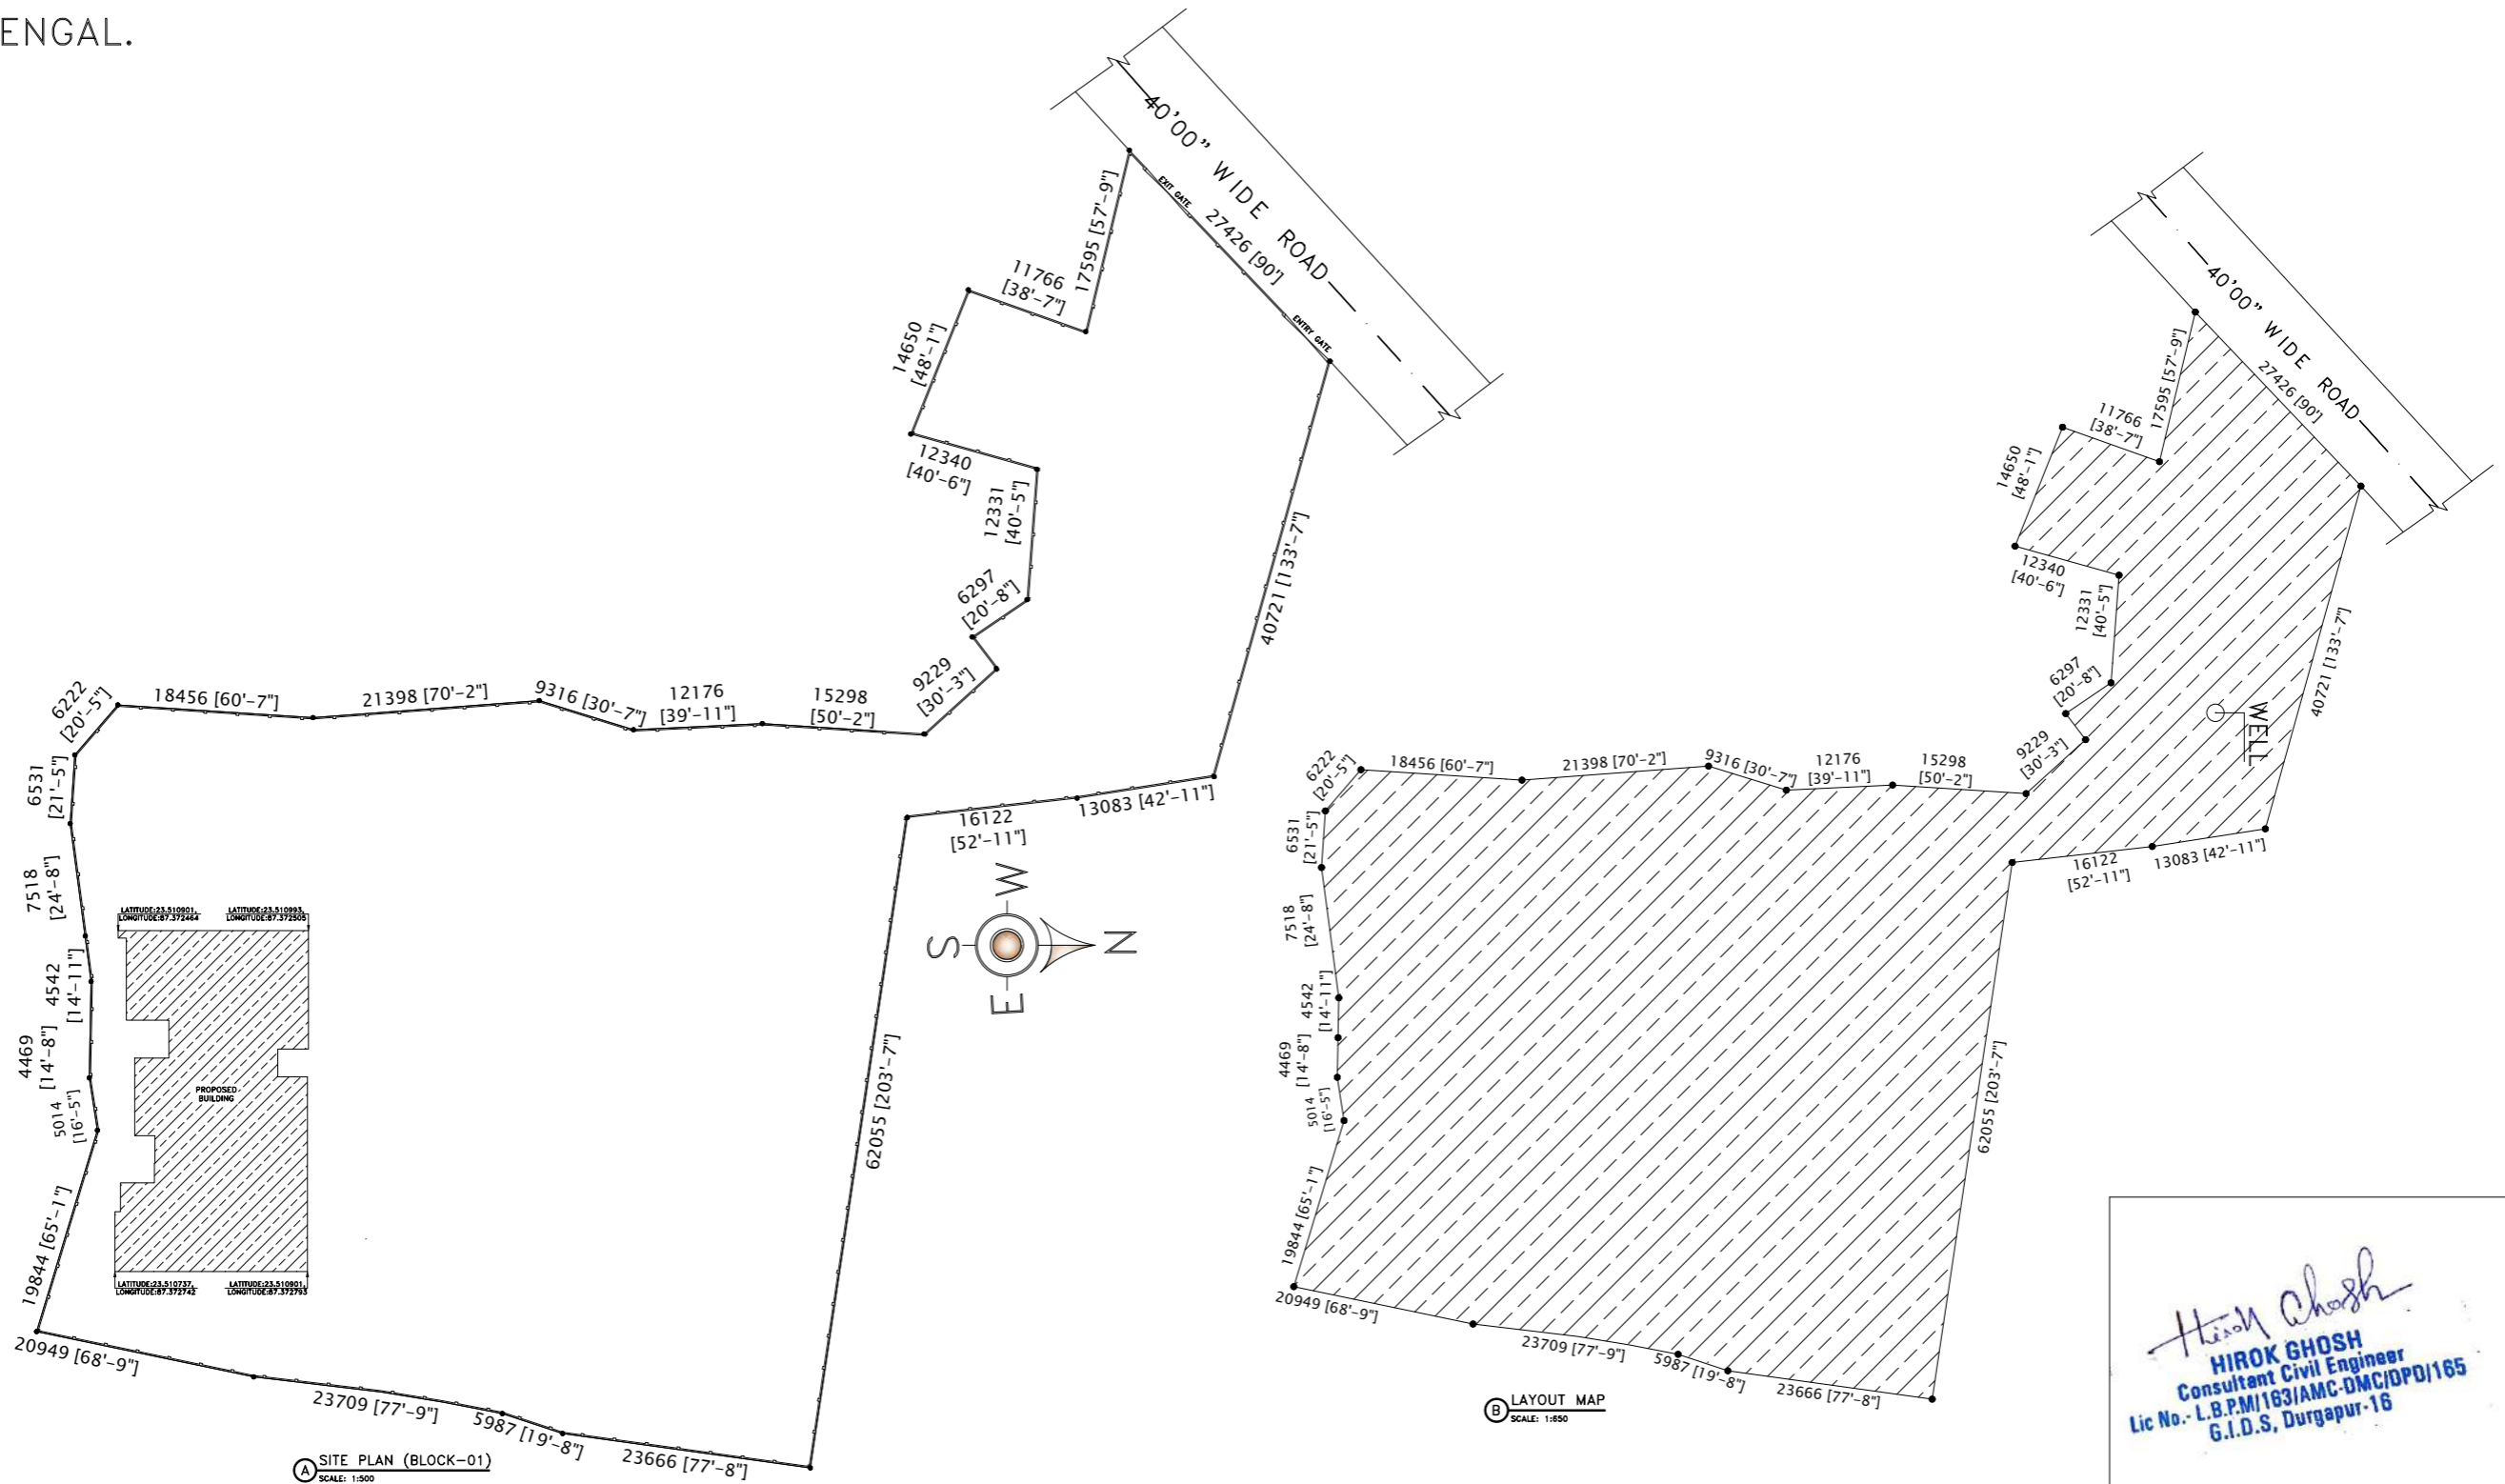

Hirok Ghosh
HIROK GHOSH
 Consultant Civil Engineer
 Lic No. L.B.P.M/163/AMC-DMC/DPD/165
 G.I.D.S, Durgapur-16