

10'-7" WIDE MUNICIPALITY PASSAGE

51'-9"

PREVIOUS SANCTION COVERED AREA LINE

H/O-KRISHNA TALUKDAR

132'-0"


HOUSING COMPLEX

H/O-BINIL KUMAR DEY & OTHERS

131'-0"


55'-4" WIDE S.N. SEN ROAD

REVISED GROUND FLOOR PLAN WITH SITE PLAN SCALE-1:96

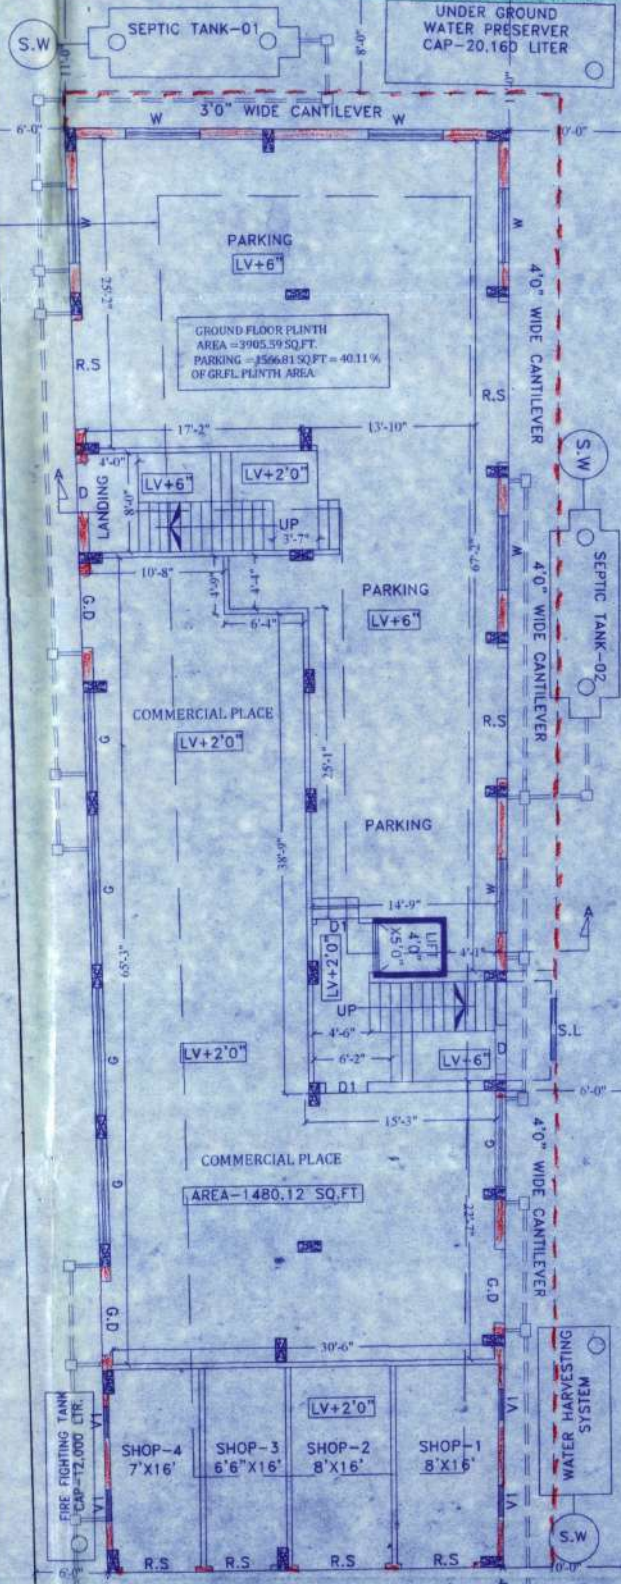


3'-0" WIDE MUNICIPAL DRAIN 47'-5" 5'-0" WIDE MUNICIPAL DRAIN

PREVIOUS SANCTION COVERED AREA LINE

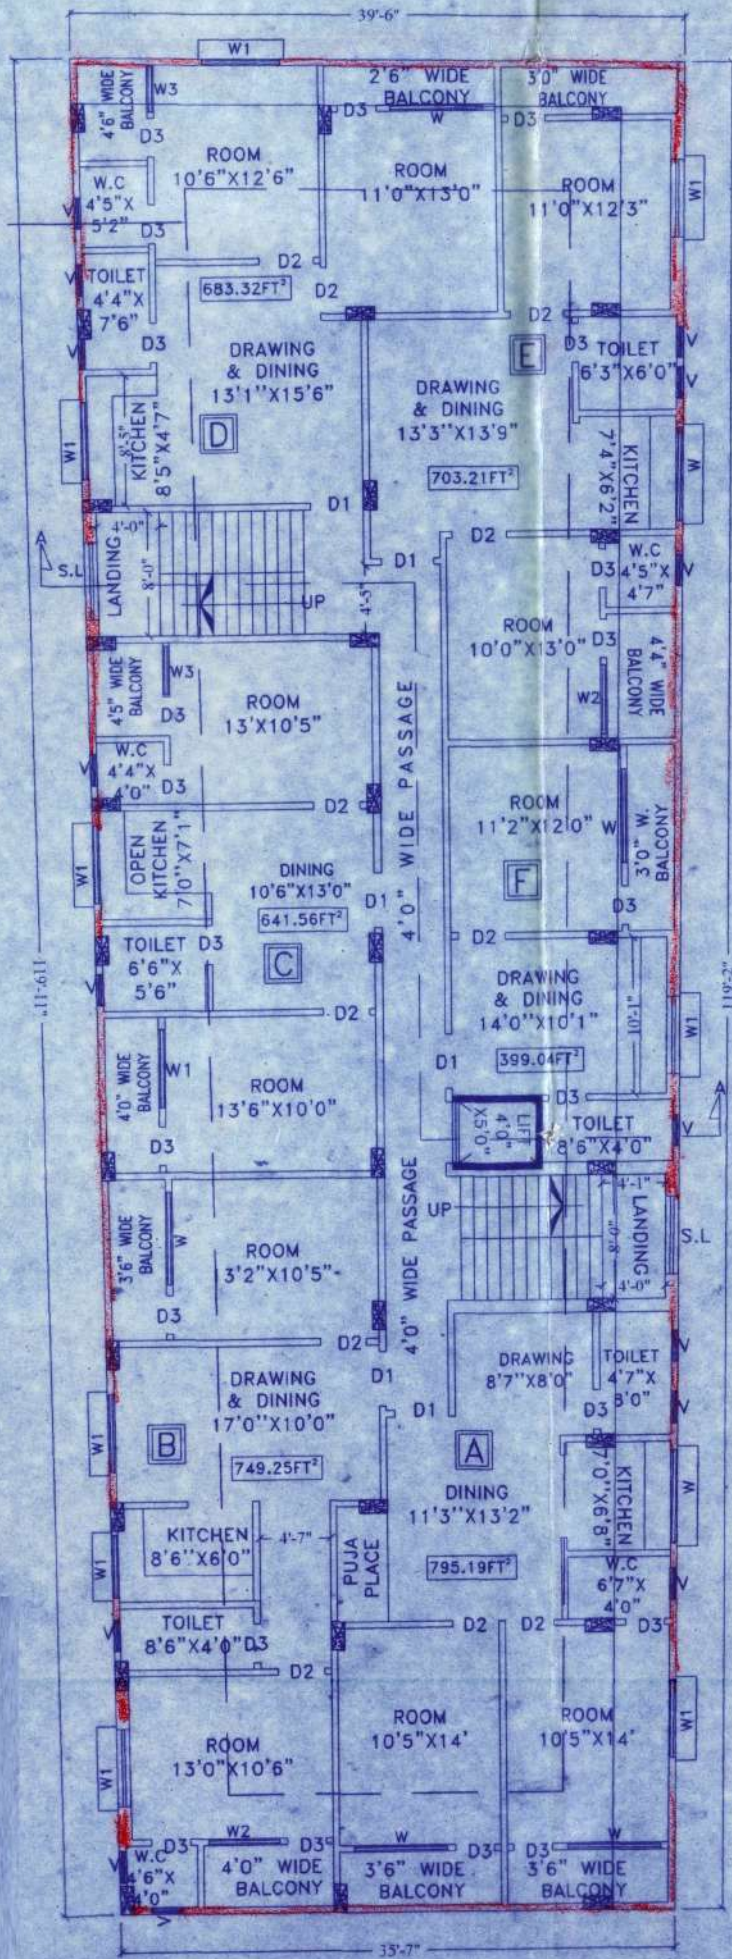

REVISED FIRST FLOOR PLAN

SCALE-1:96

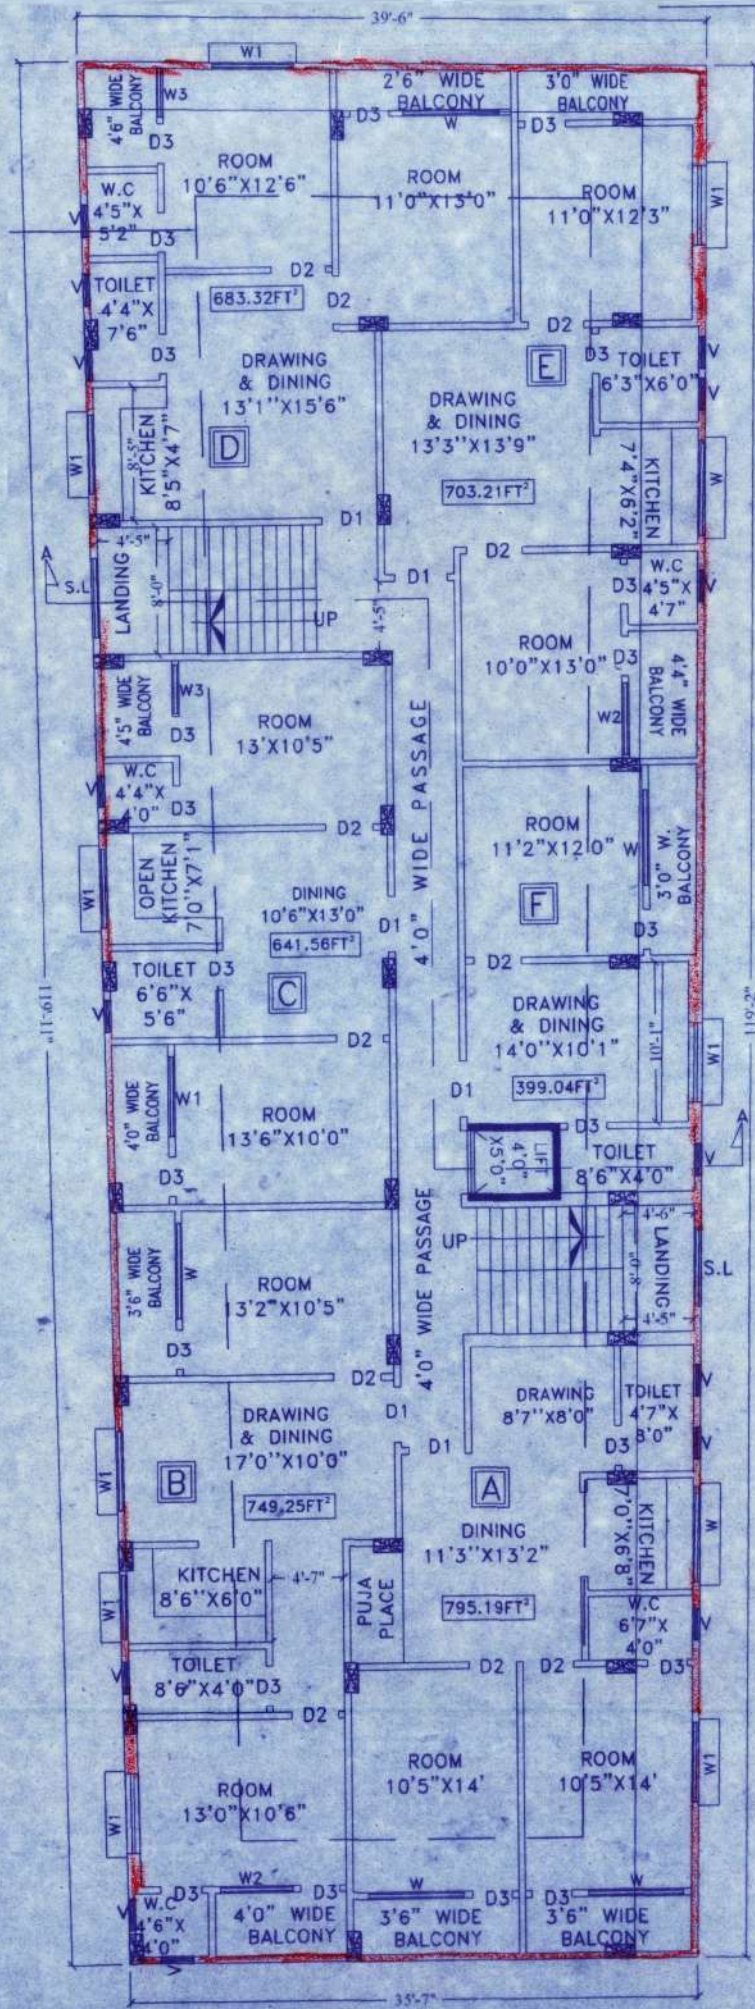

REVISED SECOND, THIRD, FOURTH,
FIFTH FLOOR PLAN
SCALE-1:96