


LOCATION PLAN OF A PIECE AND PARCEL OF LAND AT PREMISES NO.-
 118, 118/1, 119/1, 119/2, HOLDING NO : 1062, BANGUR AVENUE, BLOCK- 'C';
 KOLKATA-700055; MOUZA - SHYAMNAGAR; C.S.PLOT:¹³²¹/₁₃₃₈, 1324, R.S. DAG
 NO : 480, 473; R.S. KHATIAN NO : 235; P.S.- LAKE TOWN; WARD NO.- 29 ;
 UNDER S.D.D.M.; DIST.- 24 PGS (N).

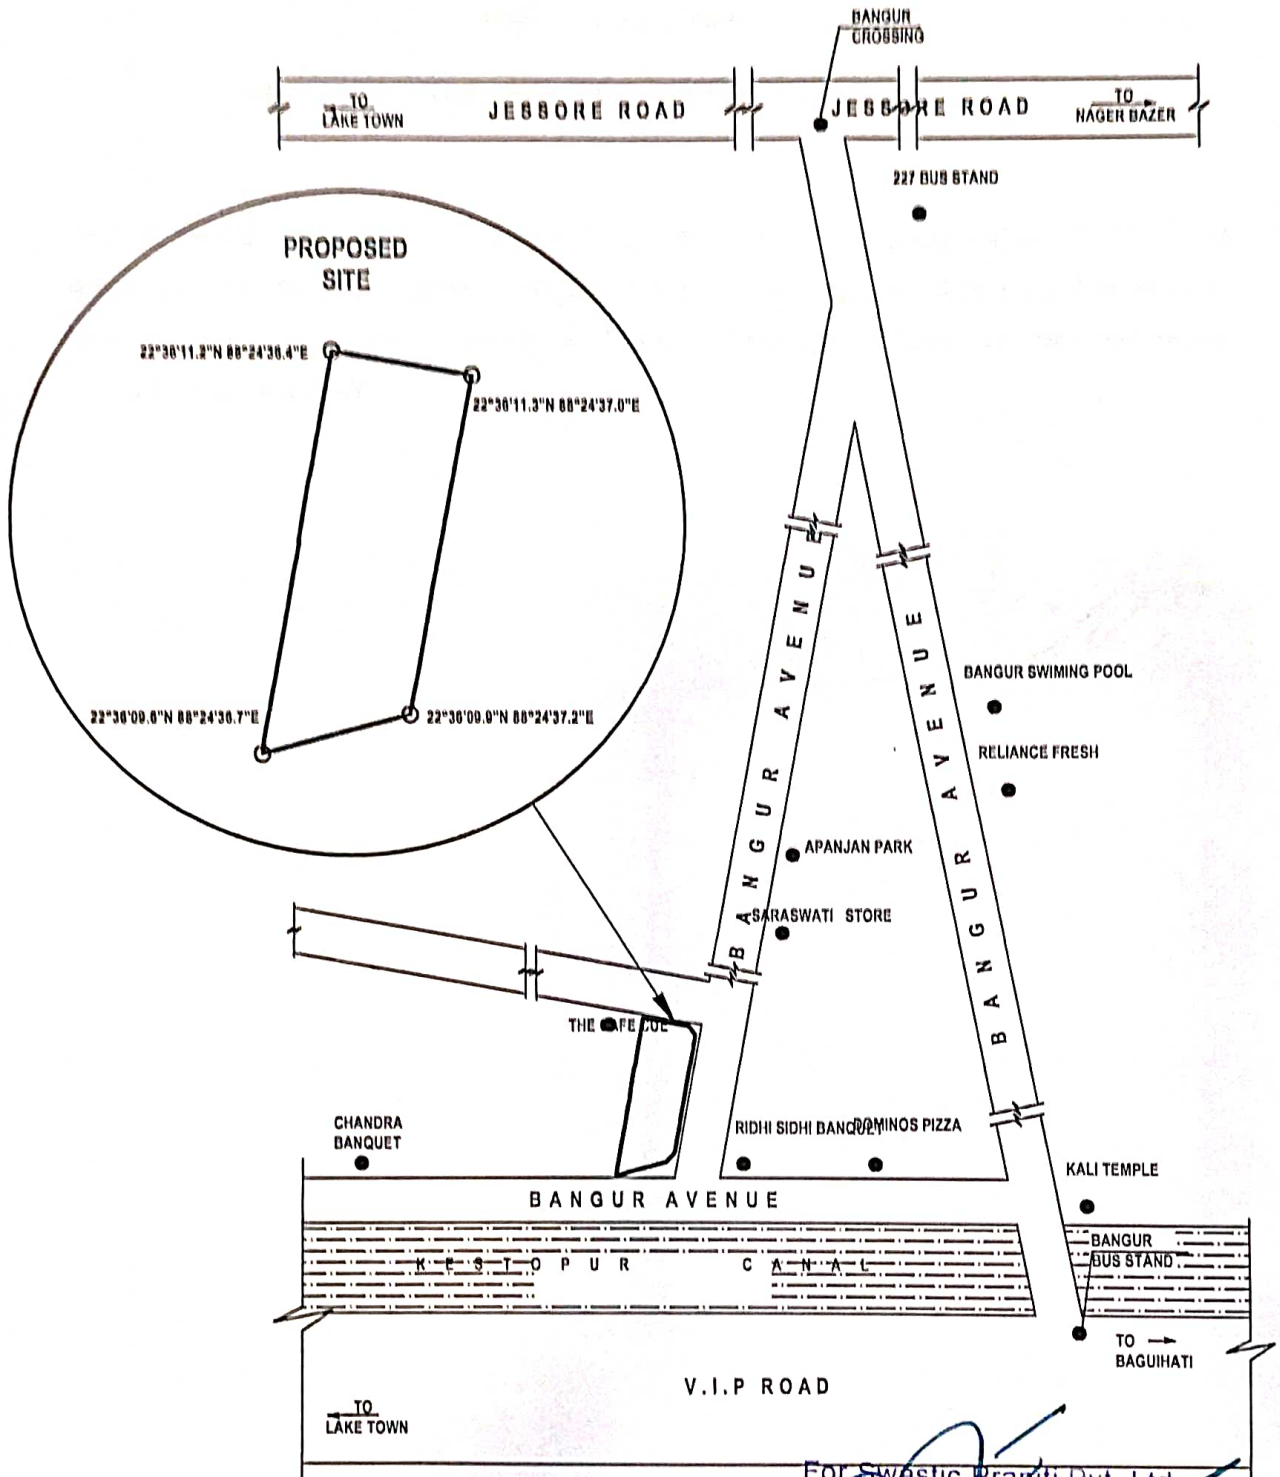

KEY PLAN
NOT TO SCALE

For Swastic Pranti Pvt. Ltd.

Director

