


**PROPOSED (G + V) STORIED RESIDENTIAL BUILDING OF SARMITA DEVELOPERS LLP REPRESENTED BY ITS DESIGNATED PARTNERS**

1. SUMANTA CHANDRA S/O LATE RABINDRA NATH CHANDRA  
 2. MADHUMITA GHOSH NEE CHANDRA SITUATED AT R.S. DAG NO - 1032 & 1036, L.R. DAG NO -1110 & 1114, R.S.KH NO-340 & 121, L.R. KHATIAN NO - 3372, J.L. NO -86, MOUZA-LATIBPUR, HOLDING NO-186/308ZR/278/ZR, WARD NO-28, UNDER ULUBERIA MUNICIPALITY, P.S. - ULUBERIA DISTRICT - HOWRAH, PIN-711316



AREA OF LAND AS PER DEED = 26.0 DECIMAL = 1053.53 SQM

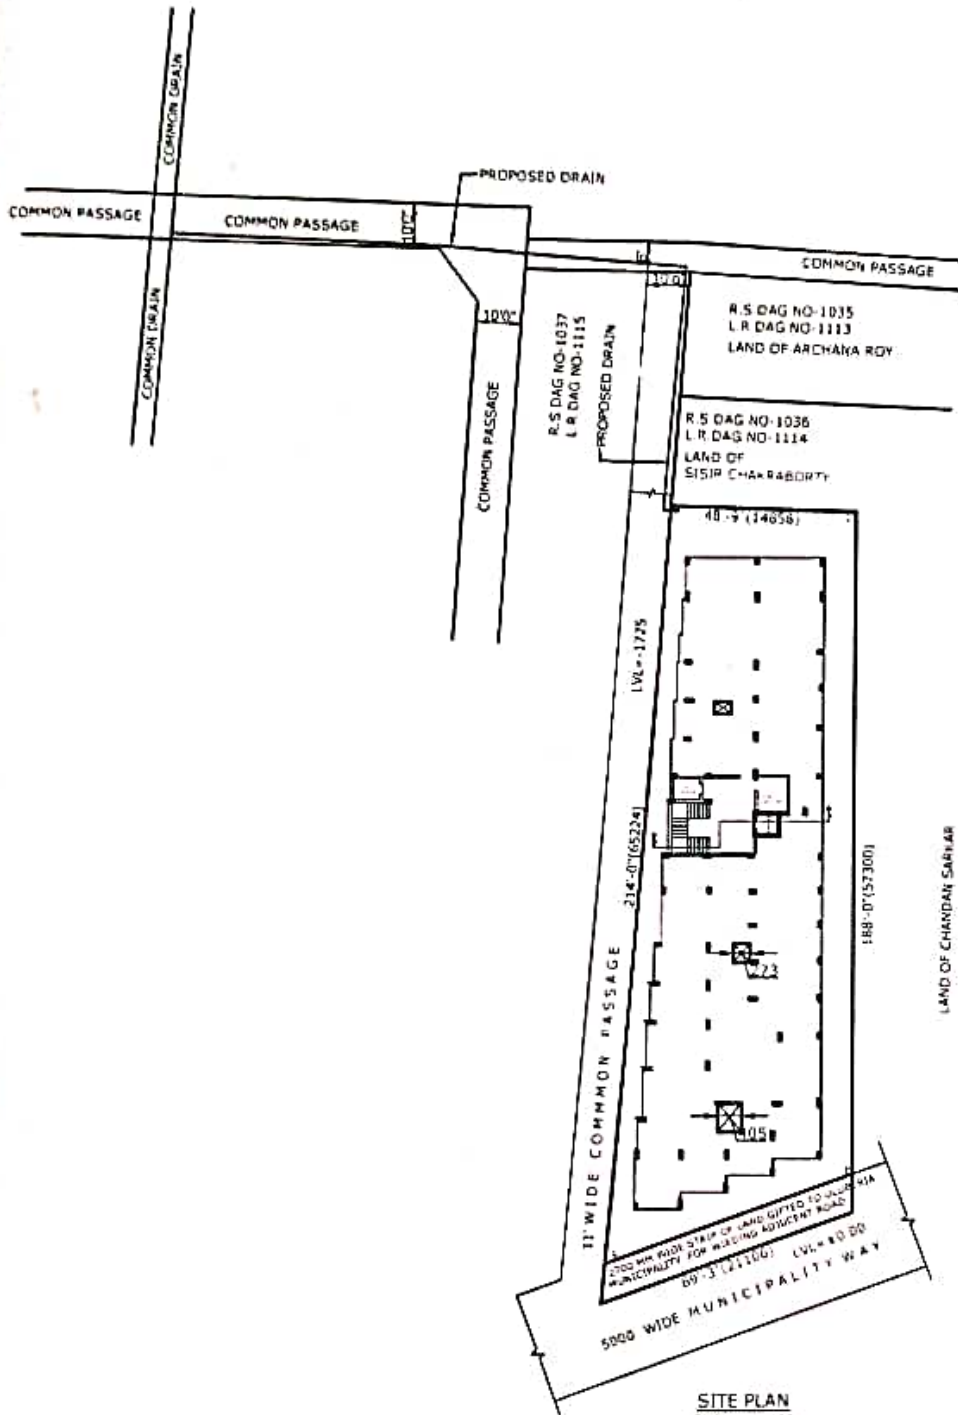

SITE PLAN  
SCALE - 1 : 400

COORDINATE		
POINT	LATITUDE(N)	LONGITUDE(E)
A	22°47'35.78"	88°10'28.26"
B	22°47'35.78"	88°10'28.26"
C	22°47'35.78"	88°10'28.26"
D	22°47'35.78"	88°10'28.26"

*Nabakumar Pal*  
15.04.24

**NABAKUMAR PAL (D.C.E.)**  
PLANNER & ESTIMATOR  
Reg. No - D141520445 OF 2017  
Gaugaraupur, Kajuri, Howrah

SIGNATURE OF DEVELOPER'S / APPLICANTS:

SIGNATURE OF ENGINEER