


15875

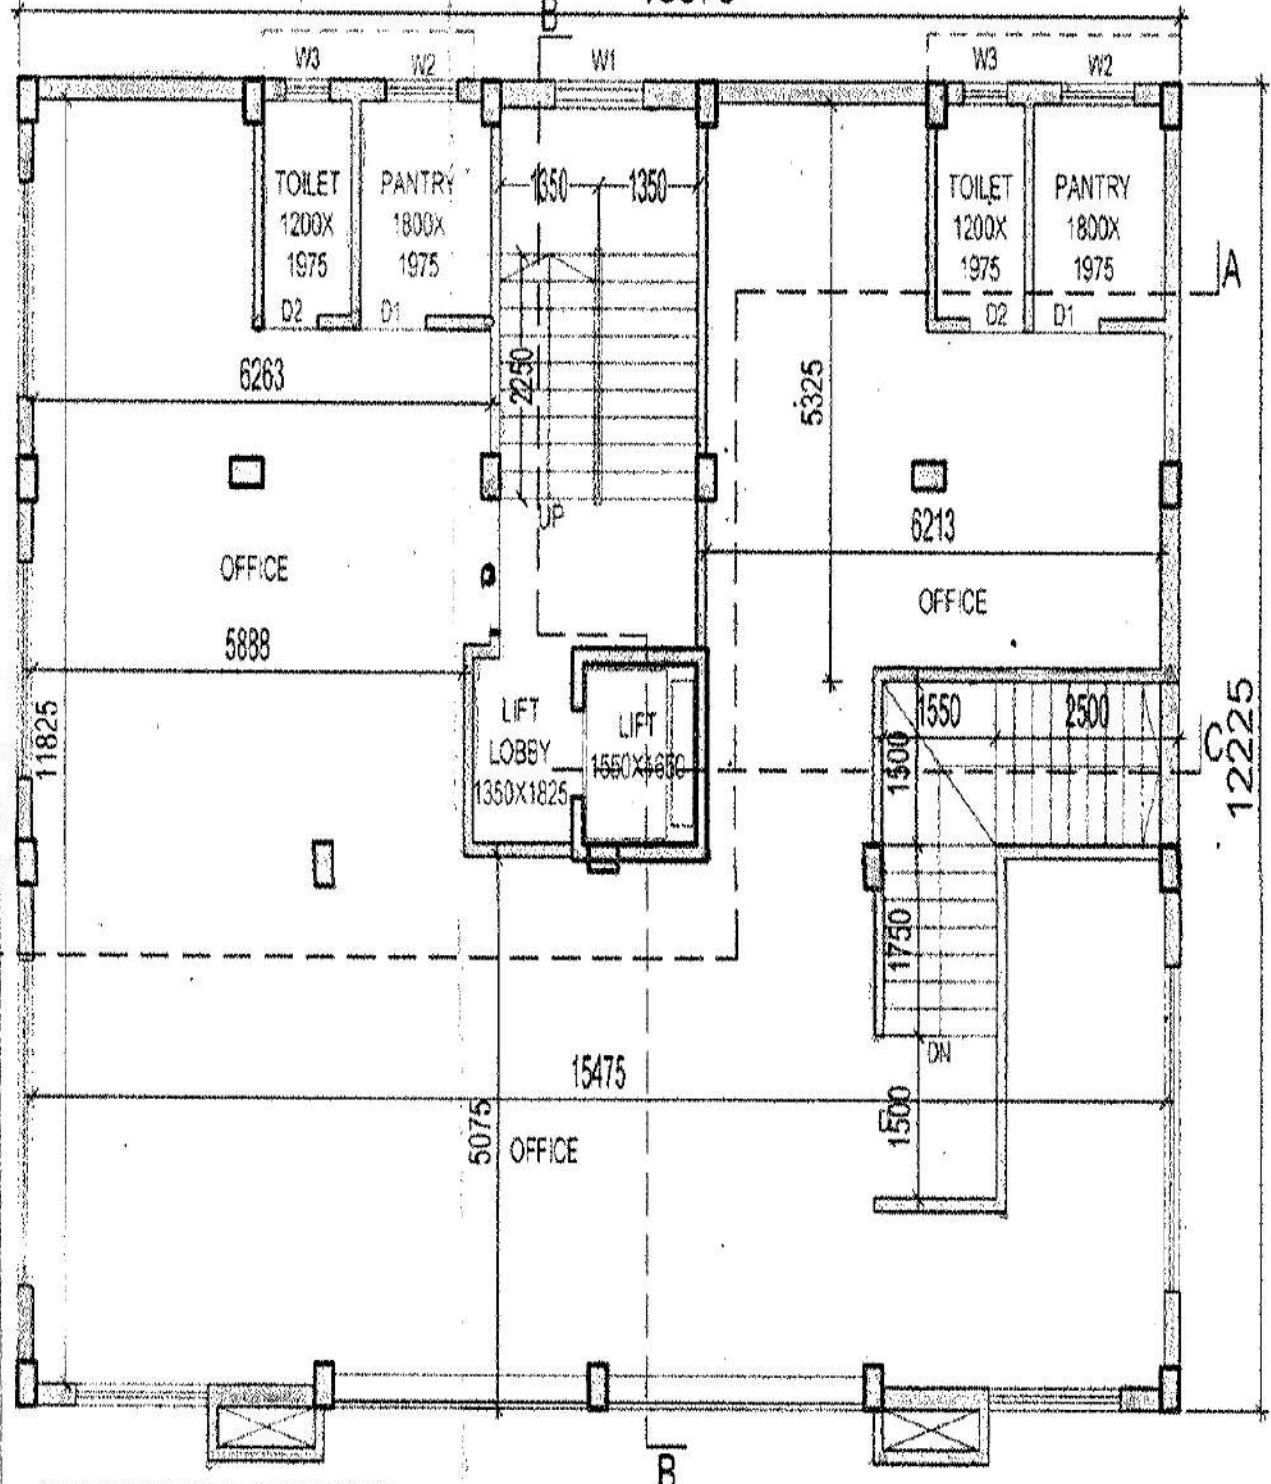

TOILET  
1200X  
1975  
D2

PANTRY  
1800X  
1975  
D1

6263

OFFICE

5888

LIFT LOBBY  
1350X1825

LIFT  
1550X1680

OFFICE

15475

5075

TOILET  
1200X  
1975  
D2


PANTRY  
1800X  
1975  
D1

6213

OFFICE


1550 2500  
1300 1750  
1500  
DN

PROPOSED  
FIRST FLOOR PLAN

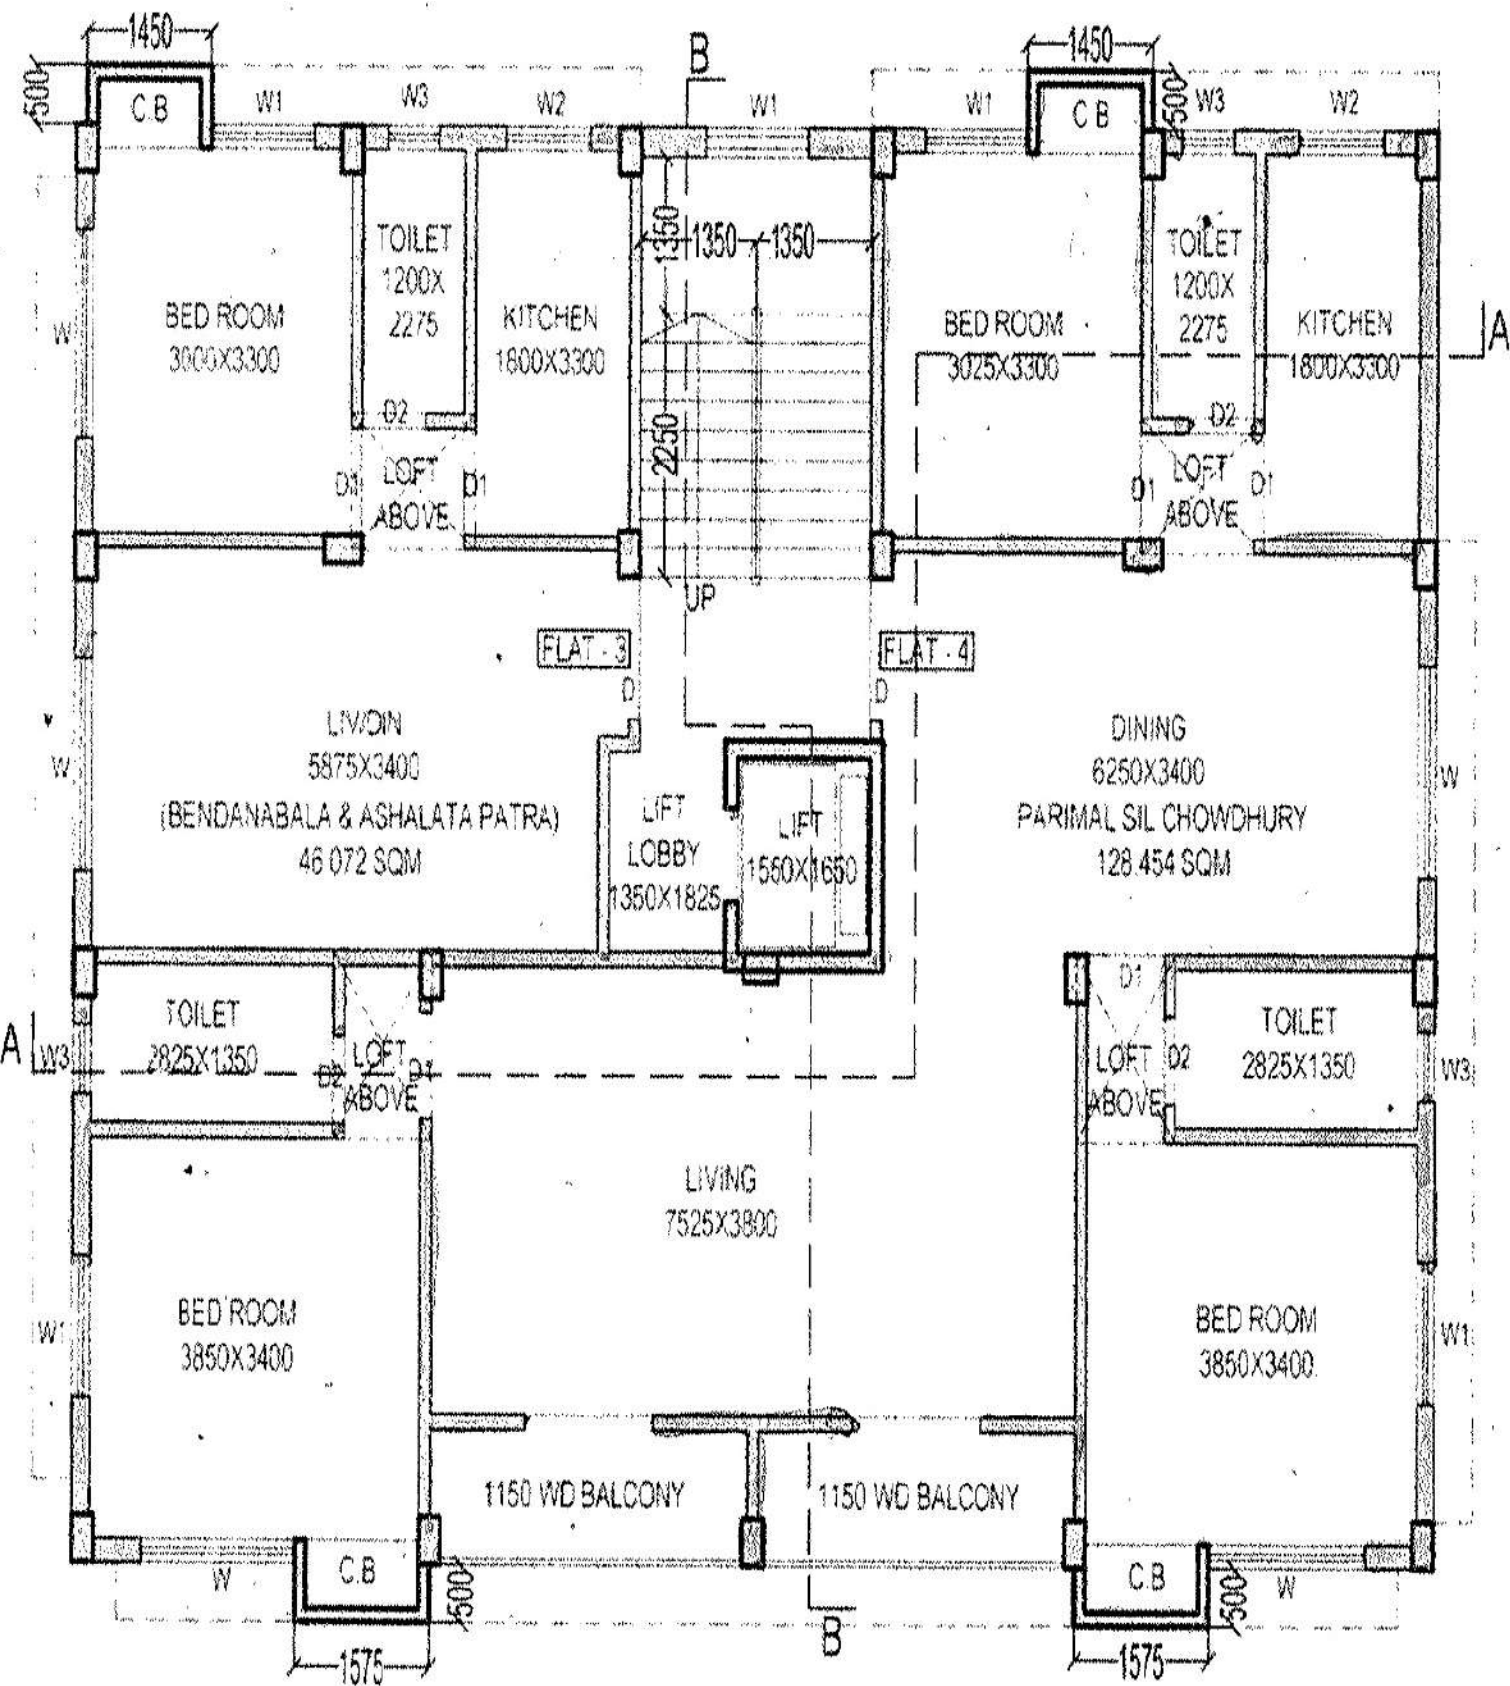


**SECOND FLOOR PLAN**

(CAP-3600 LTS.)  
SCALE=1:50

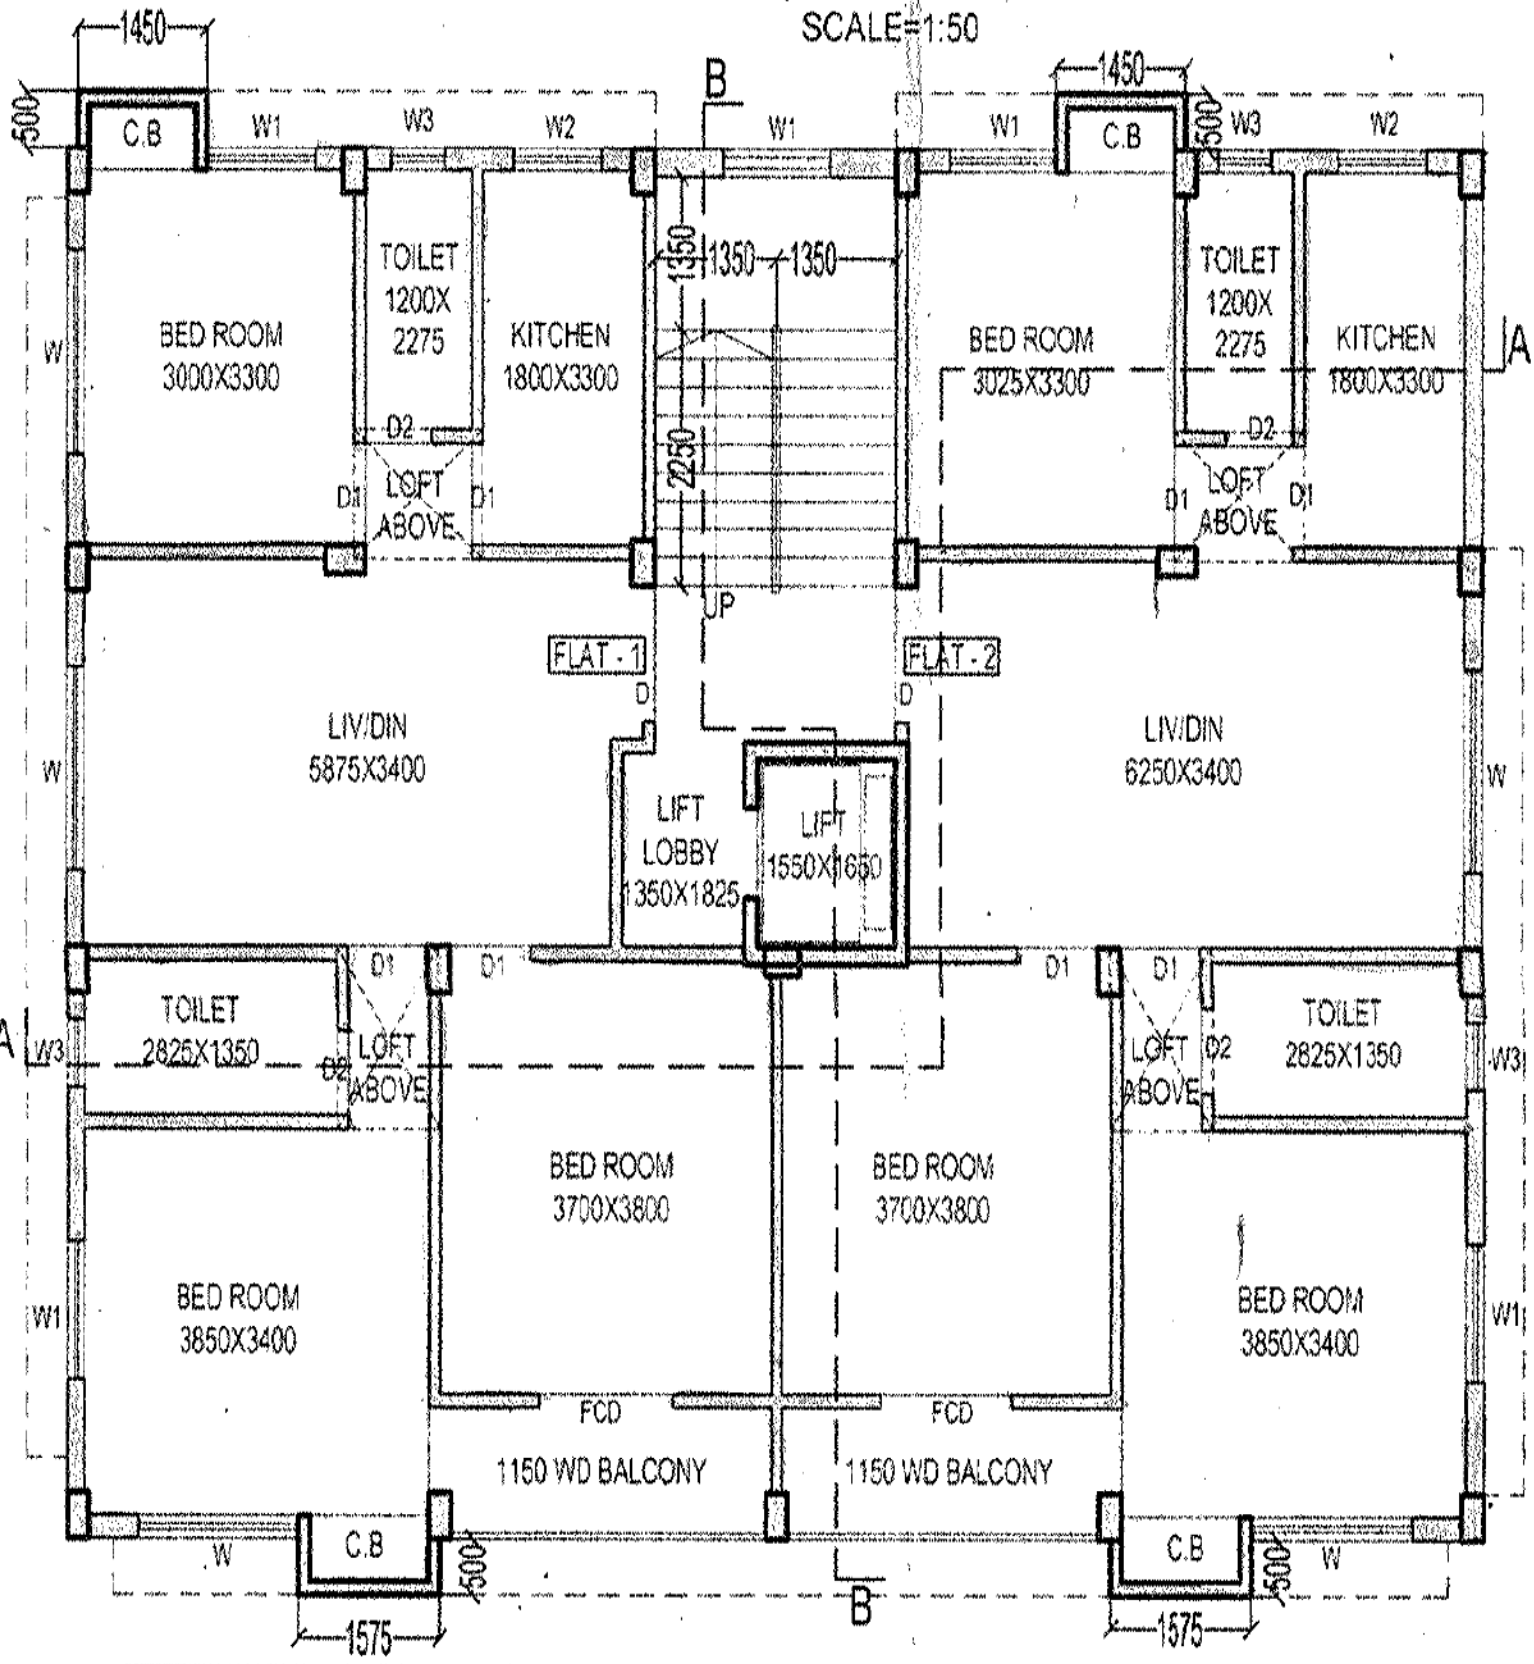

THIRD FLOOR PLAN

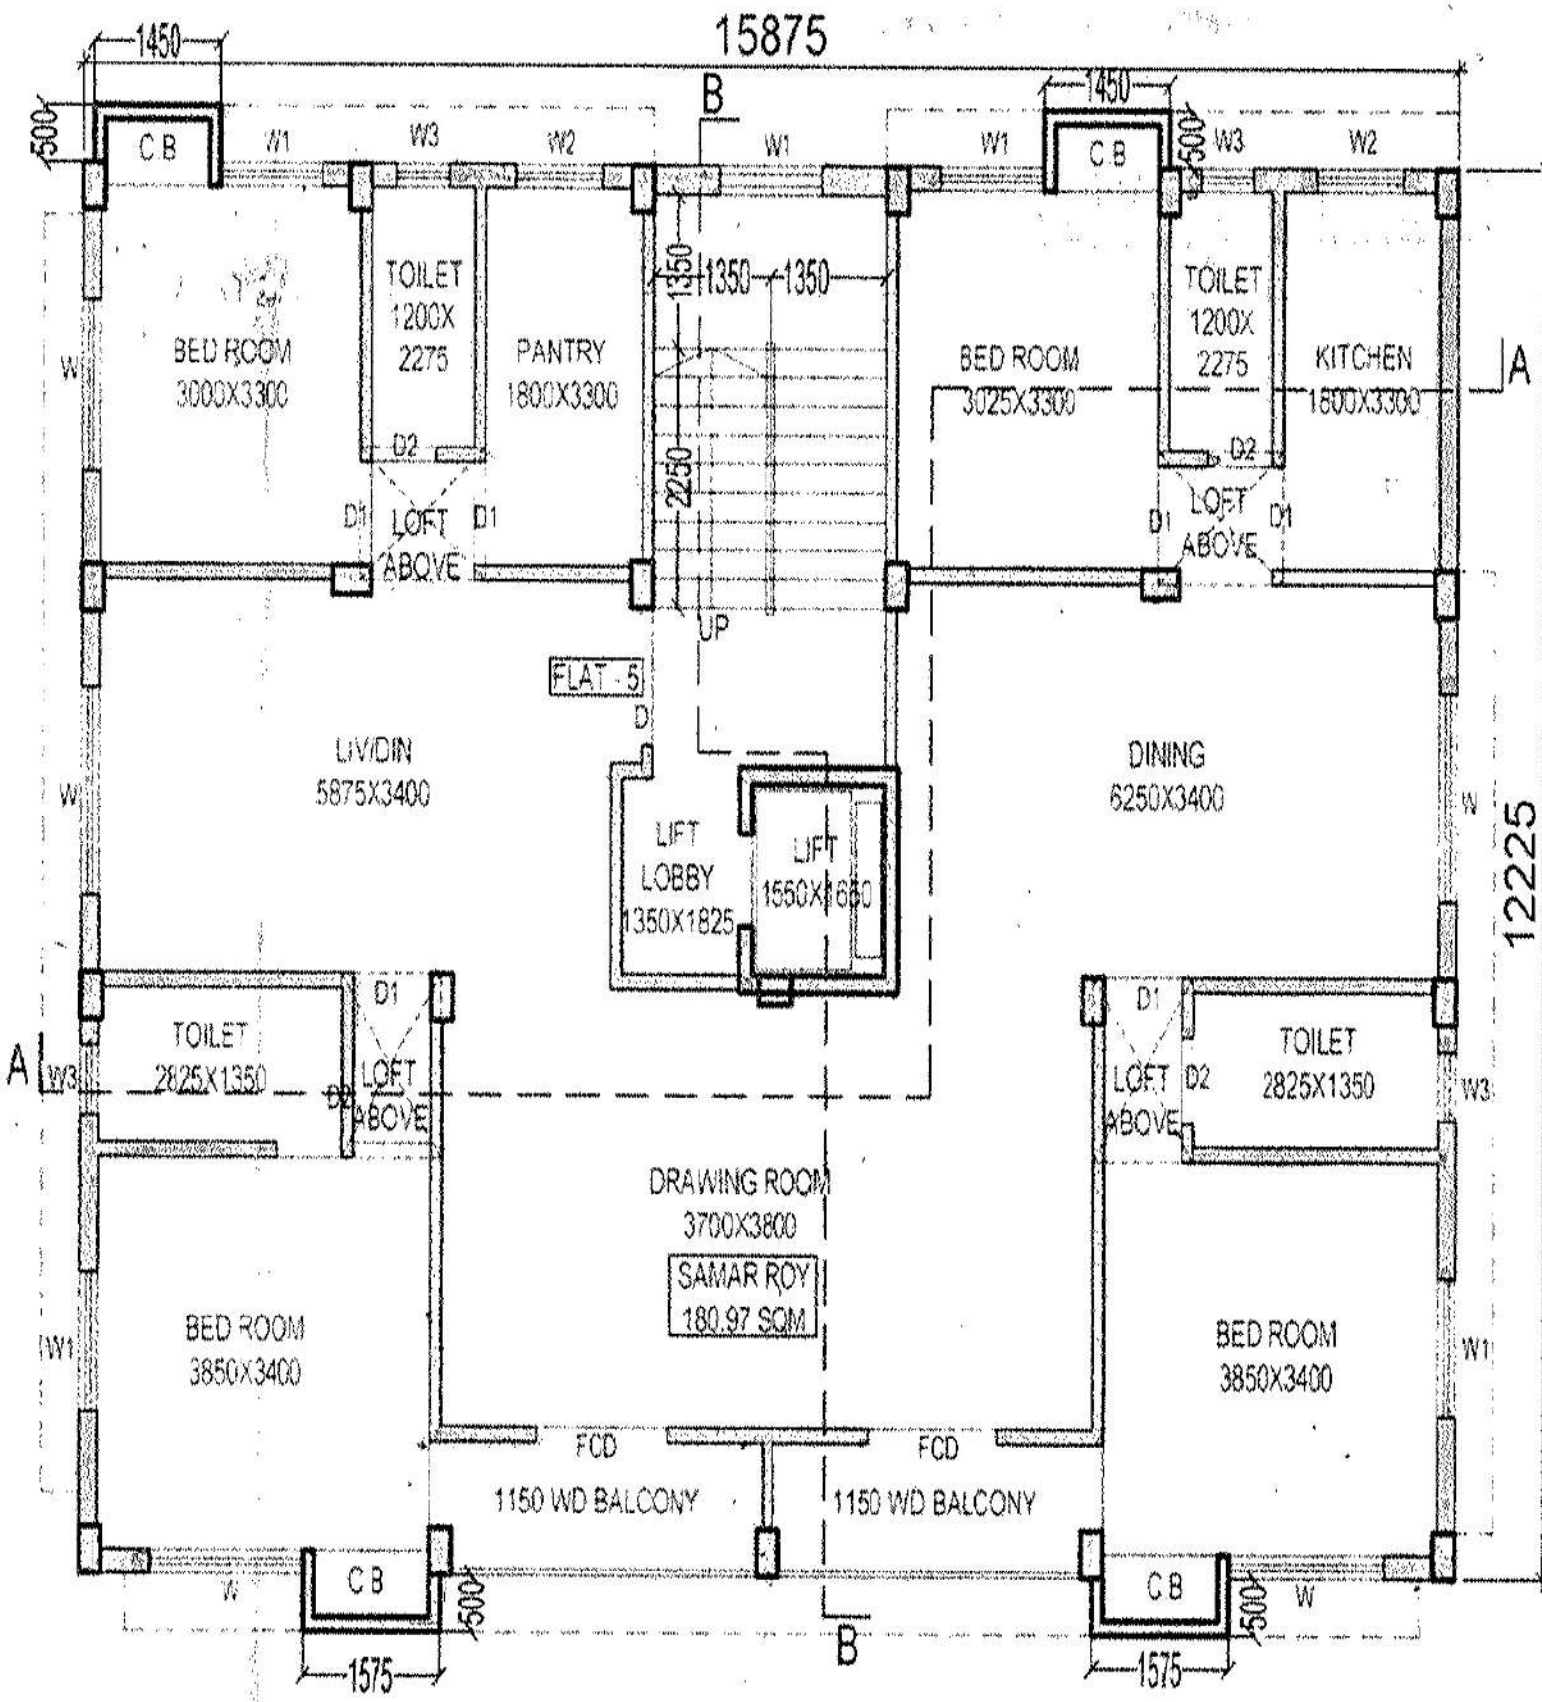

**FOURTH FLOOR PLAN**