


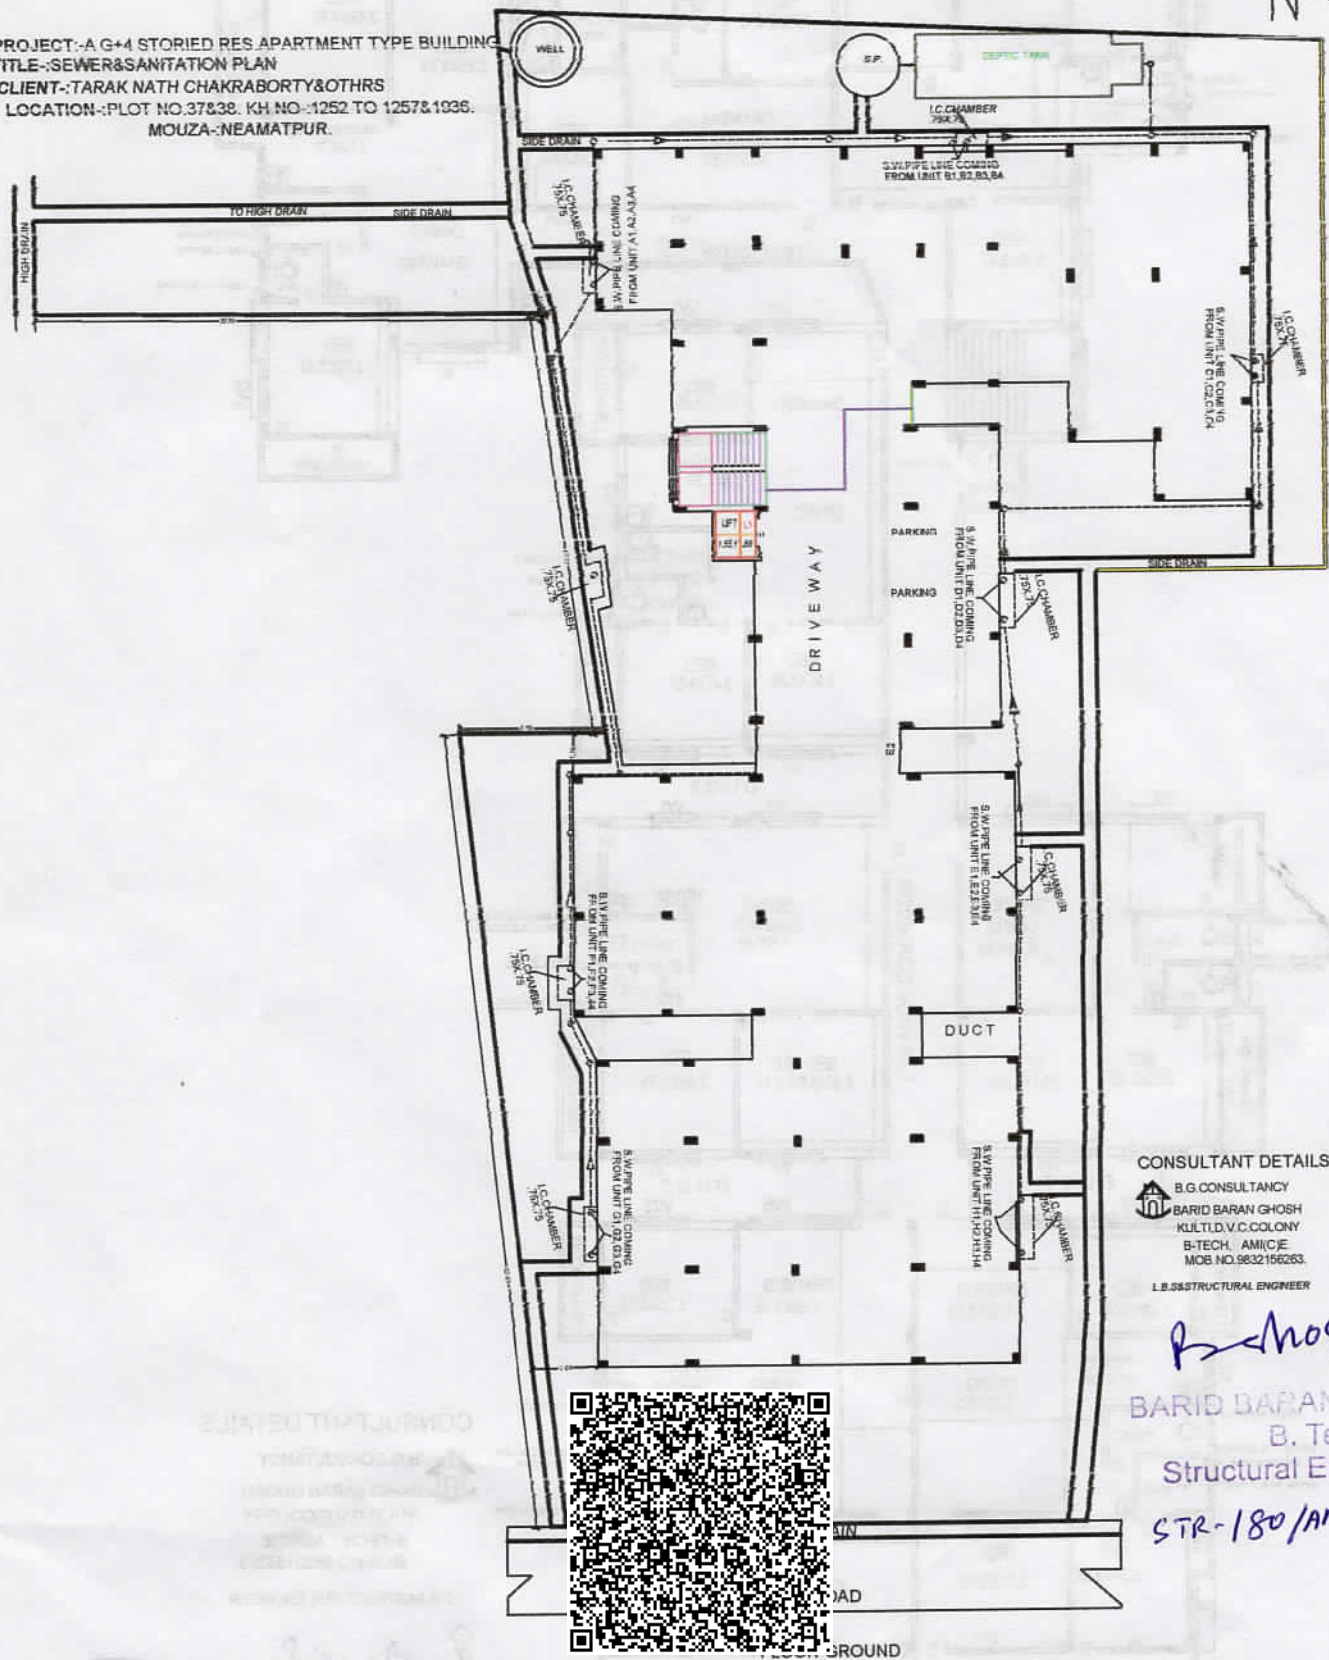

PROJECT:-A G+4 STORIED RES APARTMENT TYPE BUILDING
 TITLE:-SEWER&SANITATION PLAN
 CLIENT:-TARAK NATH CHAKRABORTY&OTHRs
 LOCATION:-PLOT NO.37&38. KH NO:-1252 TO 1257&1035.
 MOUZA:-NEAMATPUR.



CONSULTANT DETAILS

B.G CONSULTANCY
 BARID BARAN GHOSH
 KULTD.V.C.COLONY
 B-TECH. AMI(C)E
 MOB.NO.9832156283.
 L.B.S&S STRUCTURAL ENGINEER

Barid Ghosh

BARID BARAN GHOSH
 B. Tech (Civil)
 Structural Engineer
 STR-180/AMC(22-23)



CONSULTANT DETAILS
 YAMTA POLY
 10000 BANGALORE
 9846 000011 114
 9846 000011 114
 9846 000011 114