




NEW ARCHI CONSTRUCTION

Proprietor – Biswajit Sarkar
87/12/173D, Raja Subodh Chandra Mullick Road
D-24 RAMGARH, P.O: Naktala
Kolkata – 700047
Contact: +91 8240649285

LOCATION PLAN

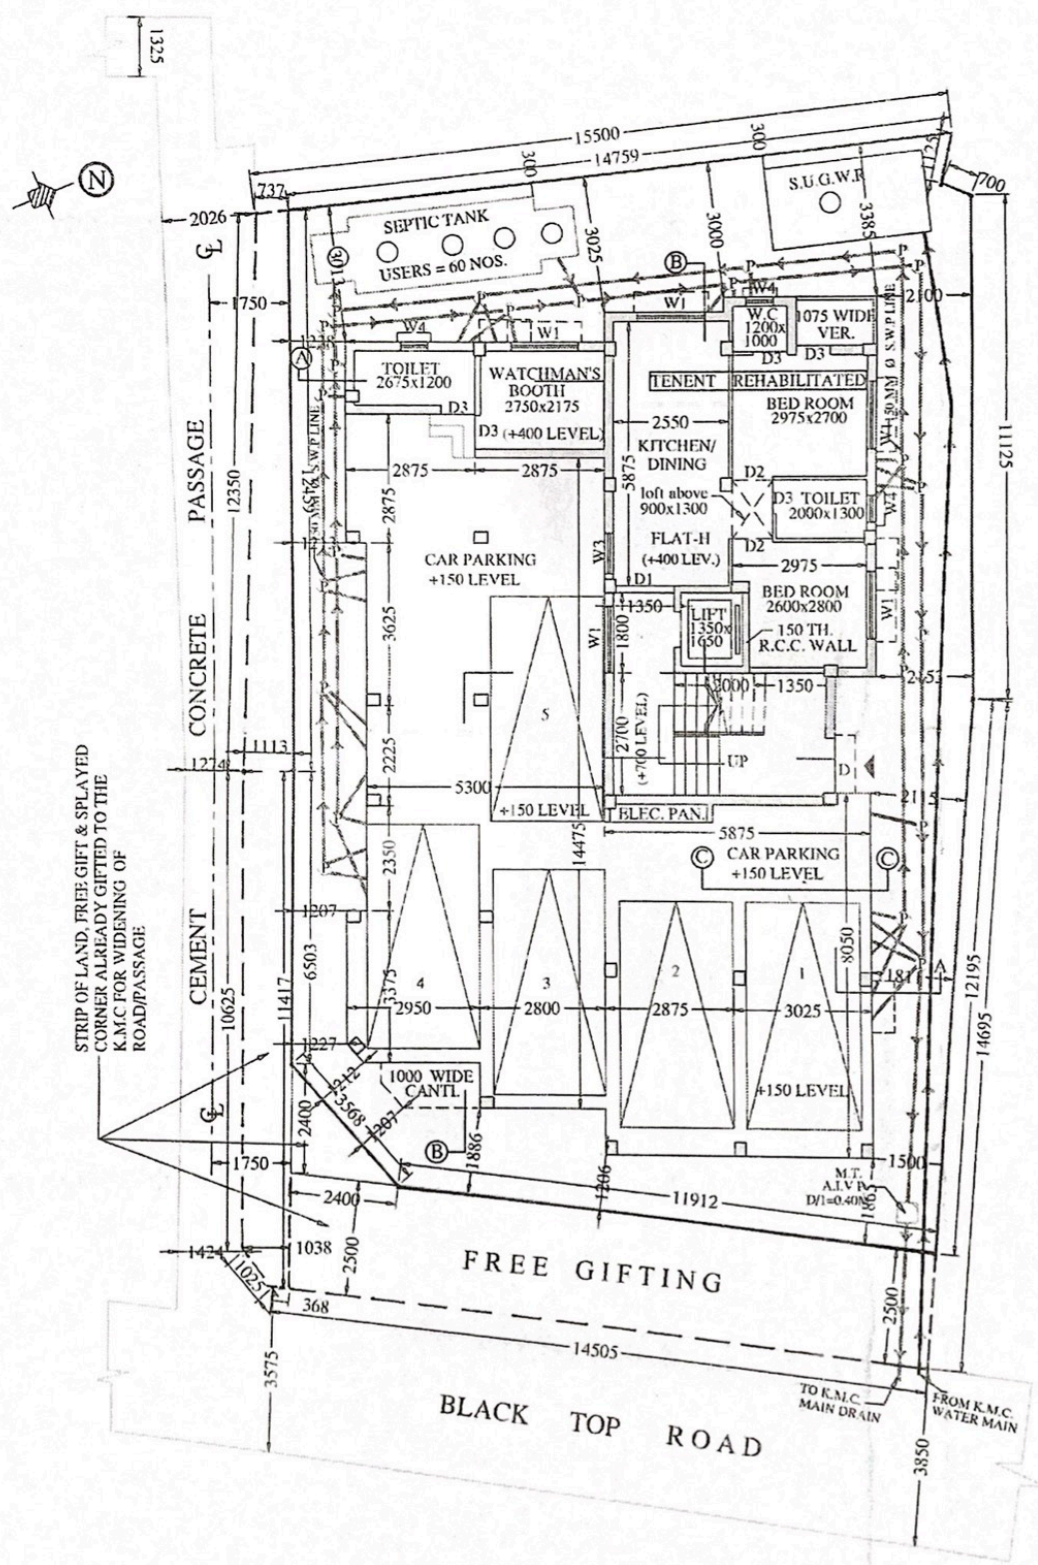

GROUND FLOOR PLAN
SCALE - 1:100

Latitude: 22°27'60" N
Longitude: 88°22'11" E

New Archi Construction
Biswajit Sarkar
Proprietor