


**PROPOSED PROJECT AT PREMISES NO-27R, JIBAN MITTER ROAD, WARD NO-03, BOROUGH-I, UNDER KOLKATA MUNICIPAL CORPORATION, PO-BELGACHIA, PS-CHITPUR, KOLKATA-700037**

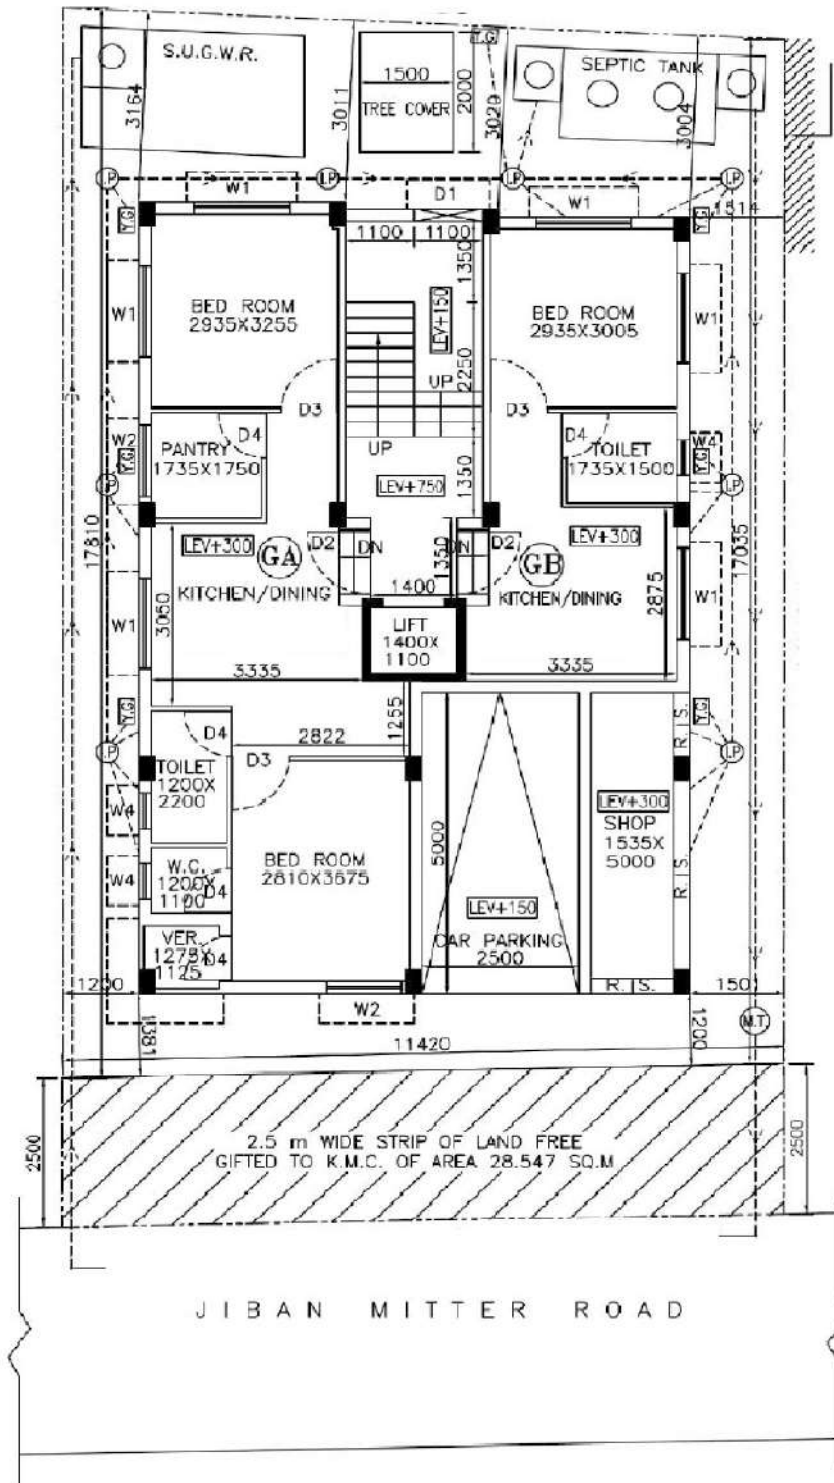

**LATITUDE : 22.592409**  
**LONGITUDE : 88.351457**

**NIRMAN**  
*Nirman Jay Partners*

**SIGNATURE OF OWNER**