


**PROJECT NAME:-**

PROPOSED (G+9) TEN STORIED RESIDENTIAL APARTMENT BUILDING OF MR. KRISHUENDU GUHA KHASNABIS S/O TEJENDRANATH GUHA KHASNABIS, MR. PURNENDU GUHA KHASNABIS S/O TEJENDRANATH GUHA KHASNABIS, MRS. KUMKUM GUHA KHASNABIS D/O TEJENDRANATH GUHA KHASNABIS, MRS. INDRANI GUHA KHASNABIS D/O TEJENDRANATH GUHA KHASNABIS, MR. SHAIBAL CHATTERJEE S/O LATE AJIT KUMAR CHATTERJEE, MR. PRABAL BARAN CHATTERJEE S/O LATE AJIT KUMAR CHATTERJEE, MR. SUROJIT NATH S/O MR. ACHIN NATH, MRS. ARPITA DASGUPTA W/O LATE TUSHAR DASGUPTA, L.R. PLOT NO-119,120,122, R.S PLOT NO- 7,15, J.L. NO-111, L.R. KHATIAN NO-1888,1893,1878,1879,1880,1881,1992,1993,2103,2072, MOUZA- TETIKHOLA, P.S.-NTPS, DIST- PASCHIM BARDHAMAN.

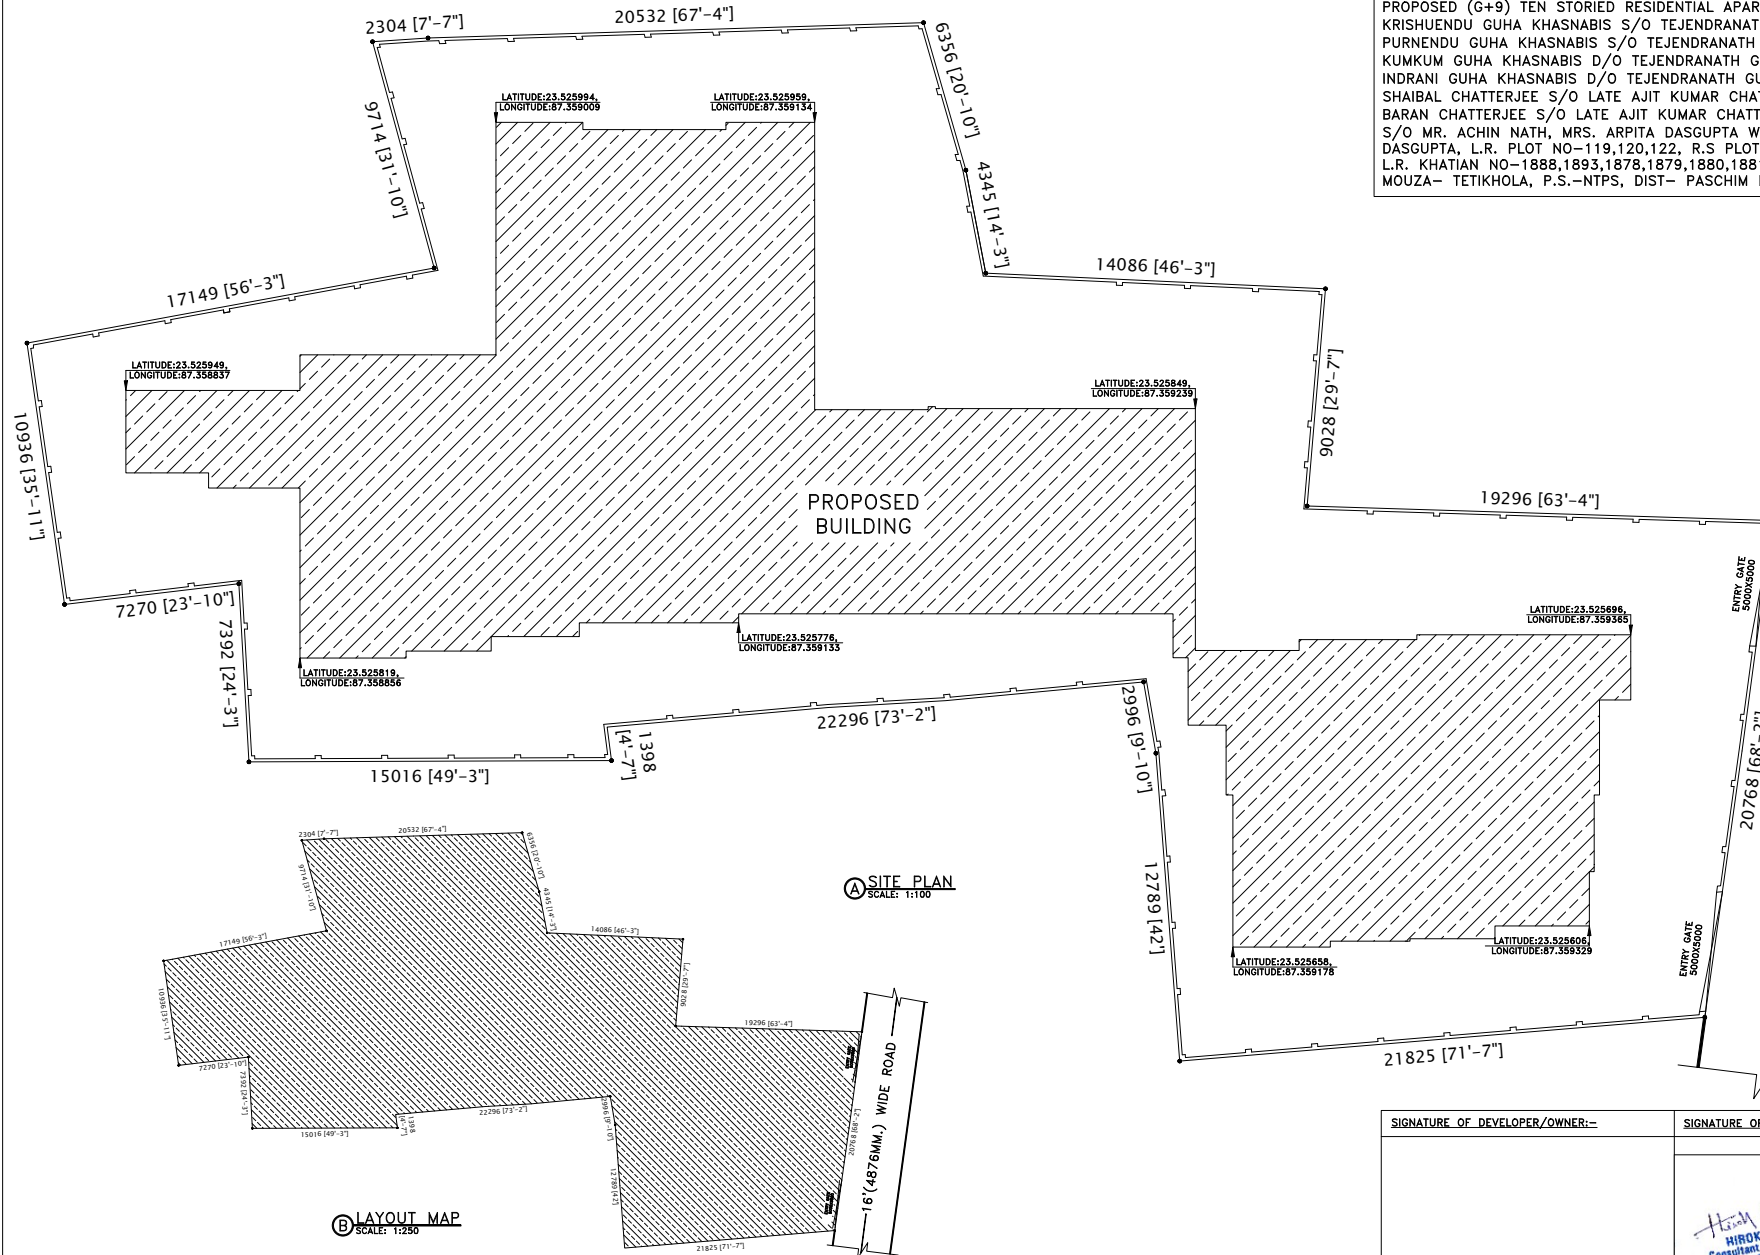

SIGNATURE OF DEVELOPER/OWNER:-

SIGNATURE OF ENGINEER:-

*Henry Chosh*  
**HIRDY CHOSH**  
 Consultant Civil Engineer  
 Lic No. - 13744/RSIAMC-DMC/CP/165  
 G.O.S, Durgapur-16