


**Proposed Project at Premises No-93, Satin Sen Sarani, Ward No-032, Borough No-III, under Kolkata Municipal Corporation, P.S.-Manicktala, Kolkata-700054**

---

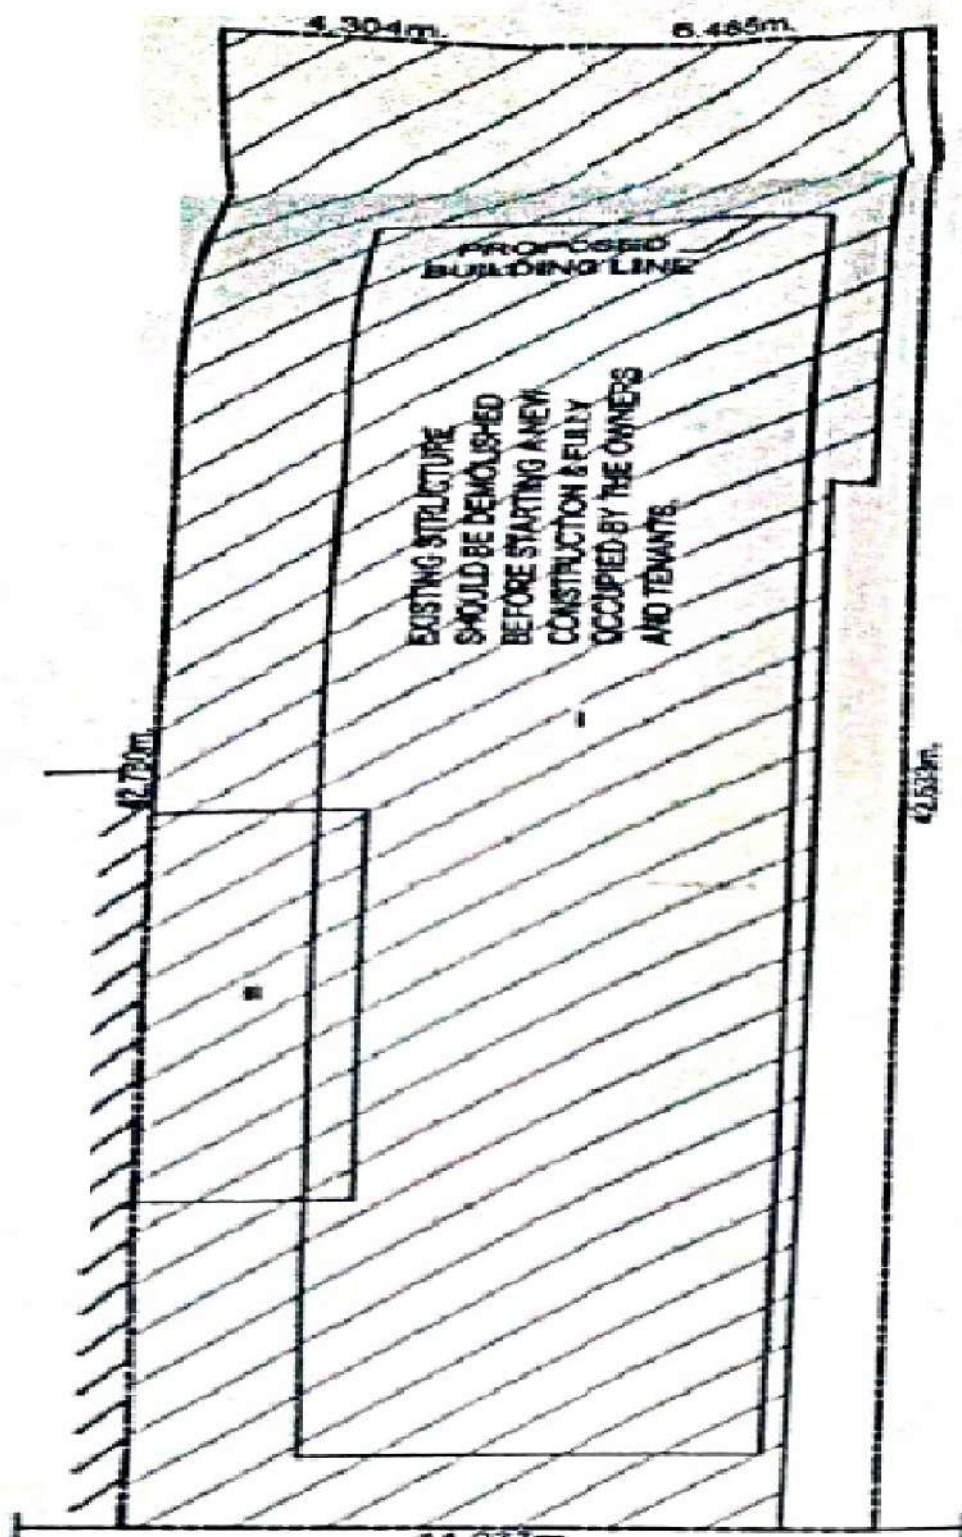

**LATITUDE : 22.577488**

**LONGITUDE : 88.381940**

VARUN JAISWAL

Proprietor

---

**SIGNATURE OF OWNER**