


LOCATION DETAILS OF THE PROJECT OF LAND DEDICATED FOR THE PROJECT DEVELOPEMENT ALONGWITH ITS BOUNDARIES INCLUDING THE LATITUDE & LONGITUDE OF EAND-POINTS OF THE PROJECT.

DEVELOPER : RELIABLE CONSTRUCTION
PROJECT : BANALATA II

LATITUDE : 22.693897 = 22°41'38.0"N
LONGITUDE : 88.376237 =88°22'34.5"E

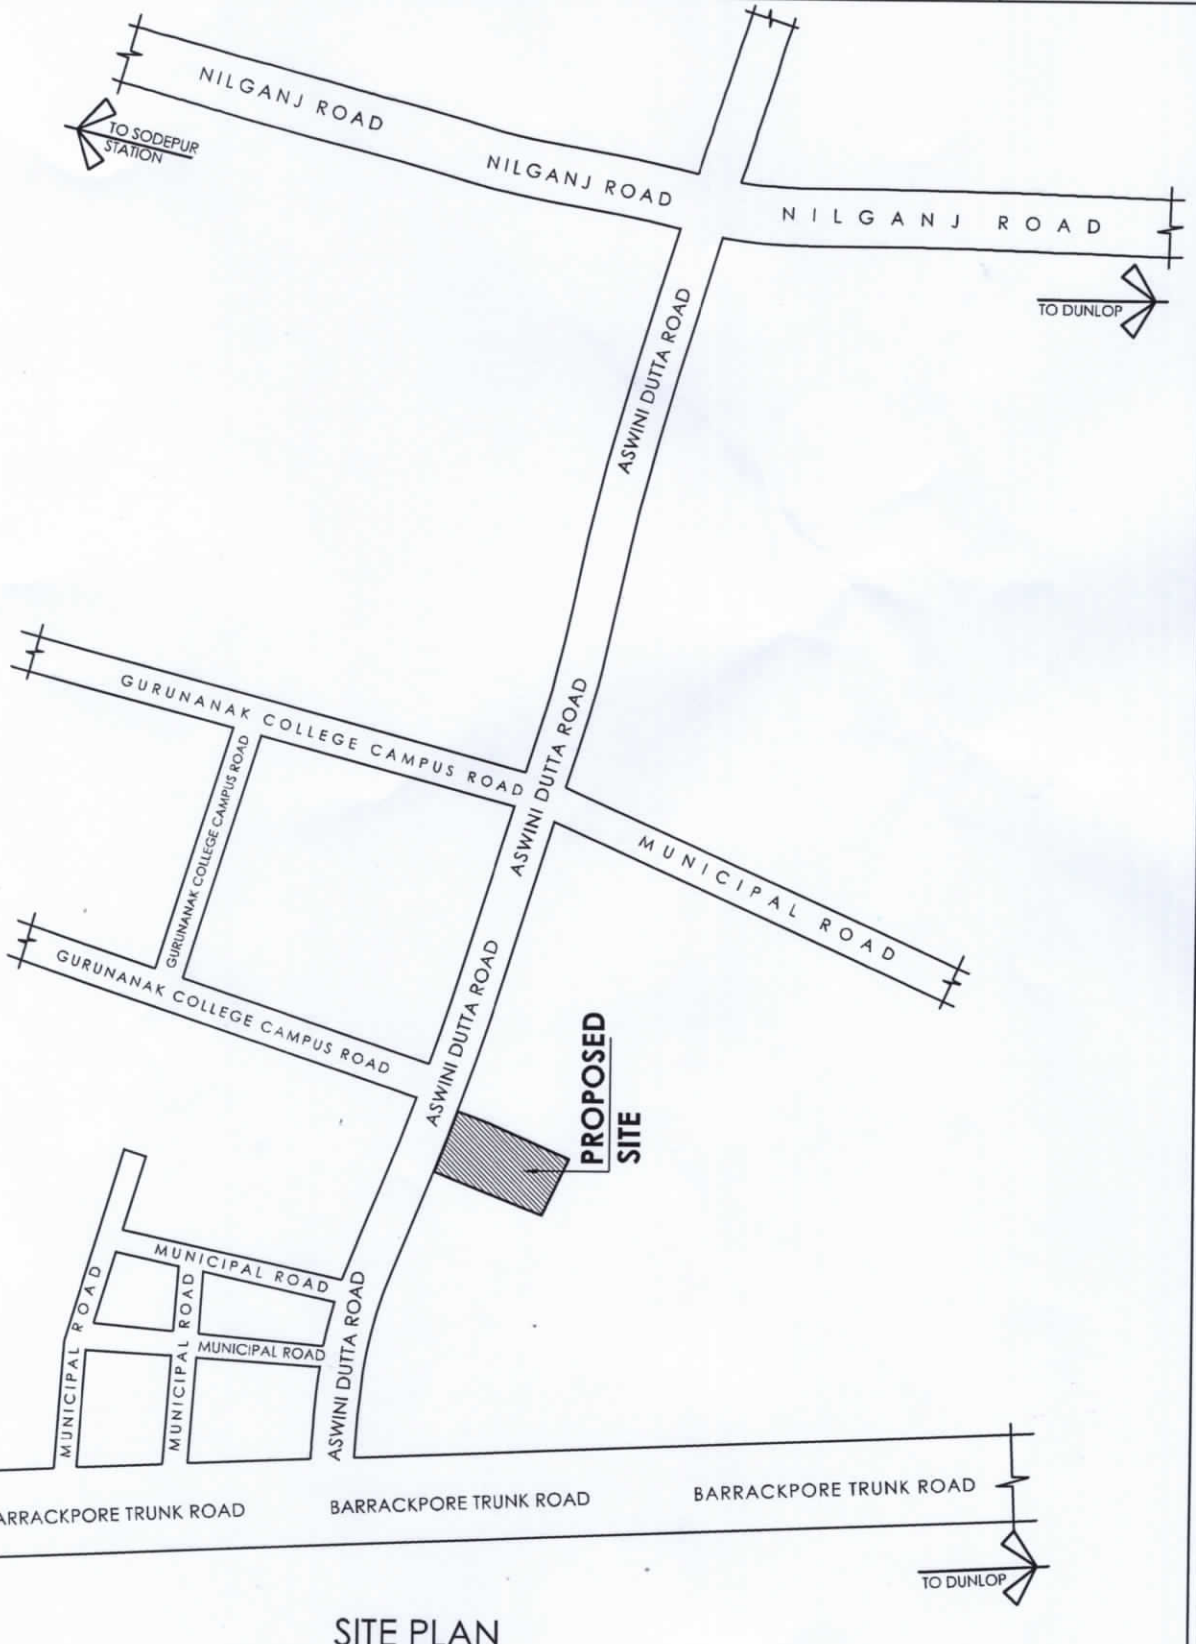

SITE PLAN

M/s. RELIABLE CONSTRUCTION

Sabya Kumar Samal

Partner