


PROPOSED BUILDING OF 1) SRI. UJJWAL GHOSH,S/O-LATE SADHU CHARAN GHOSH,2)SRI. UTTAM KUMAR GHOSH S/O LATE SADHU CHARAN GHOSH,3)SRI. ANUP GHOSH S/O LATE SADHU CHARAN GHOSH,4)SMT. MALATI LAHA W/O SRI SUNIL LAHA,5)SMT. RINA GHOSH W/O SRI. MUKTI PADA GHOSH,6)MR. KRIPAMOY MONDAL S/O LATE SRISTI DHAR MONDAL,7)MR. SUBODH GHOSH S/O LATE SAMBHUNATH GHOSH,8)MR. SANJIB KUMAR GHOSH S/O LATE SAMBHUNATH GHOSH,9)SMT. DIPA GHOSH DASTIDAR W/O MR. PARNESH GHOSH DASTIDAR.(DEVELOPED BY ASSUS REALCON & DEVELOPERS) AT J.L NO-109, R.S. PLOT NO- 21;22,23, L.R. PLOT NO. - 39,53,54,55 KHATIAN NO-1666,2486,2680,2681,2682,2301,2298,2299, 2300, MOUZA-SHANKARPUR ,P.S.- NEW TOWNSHIP.

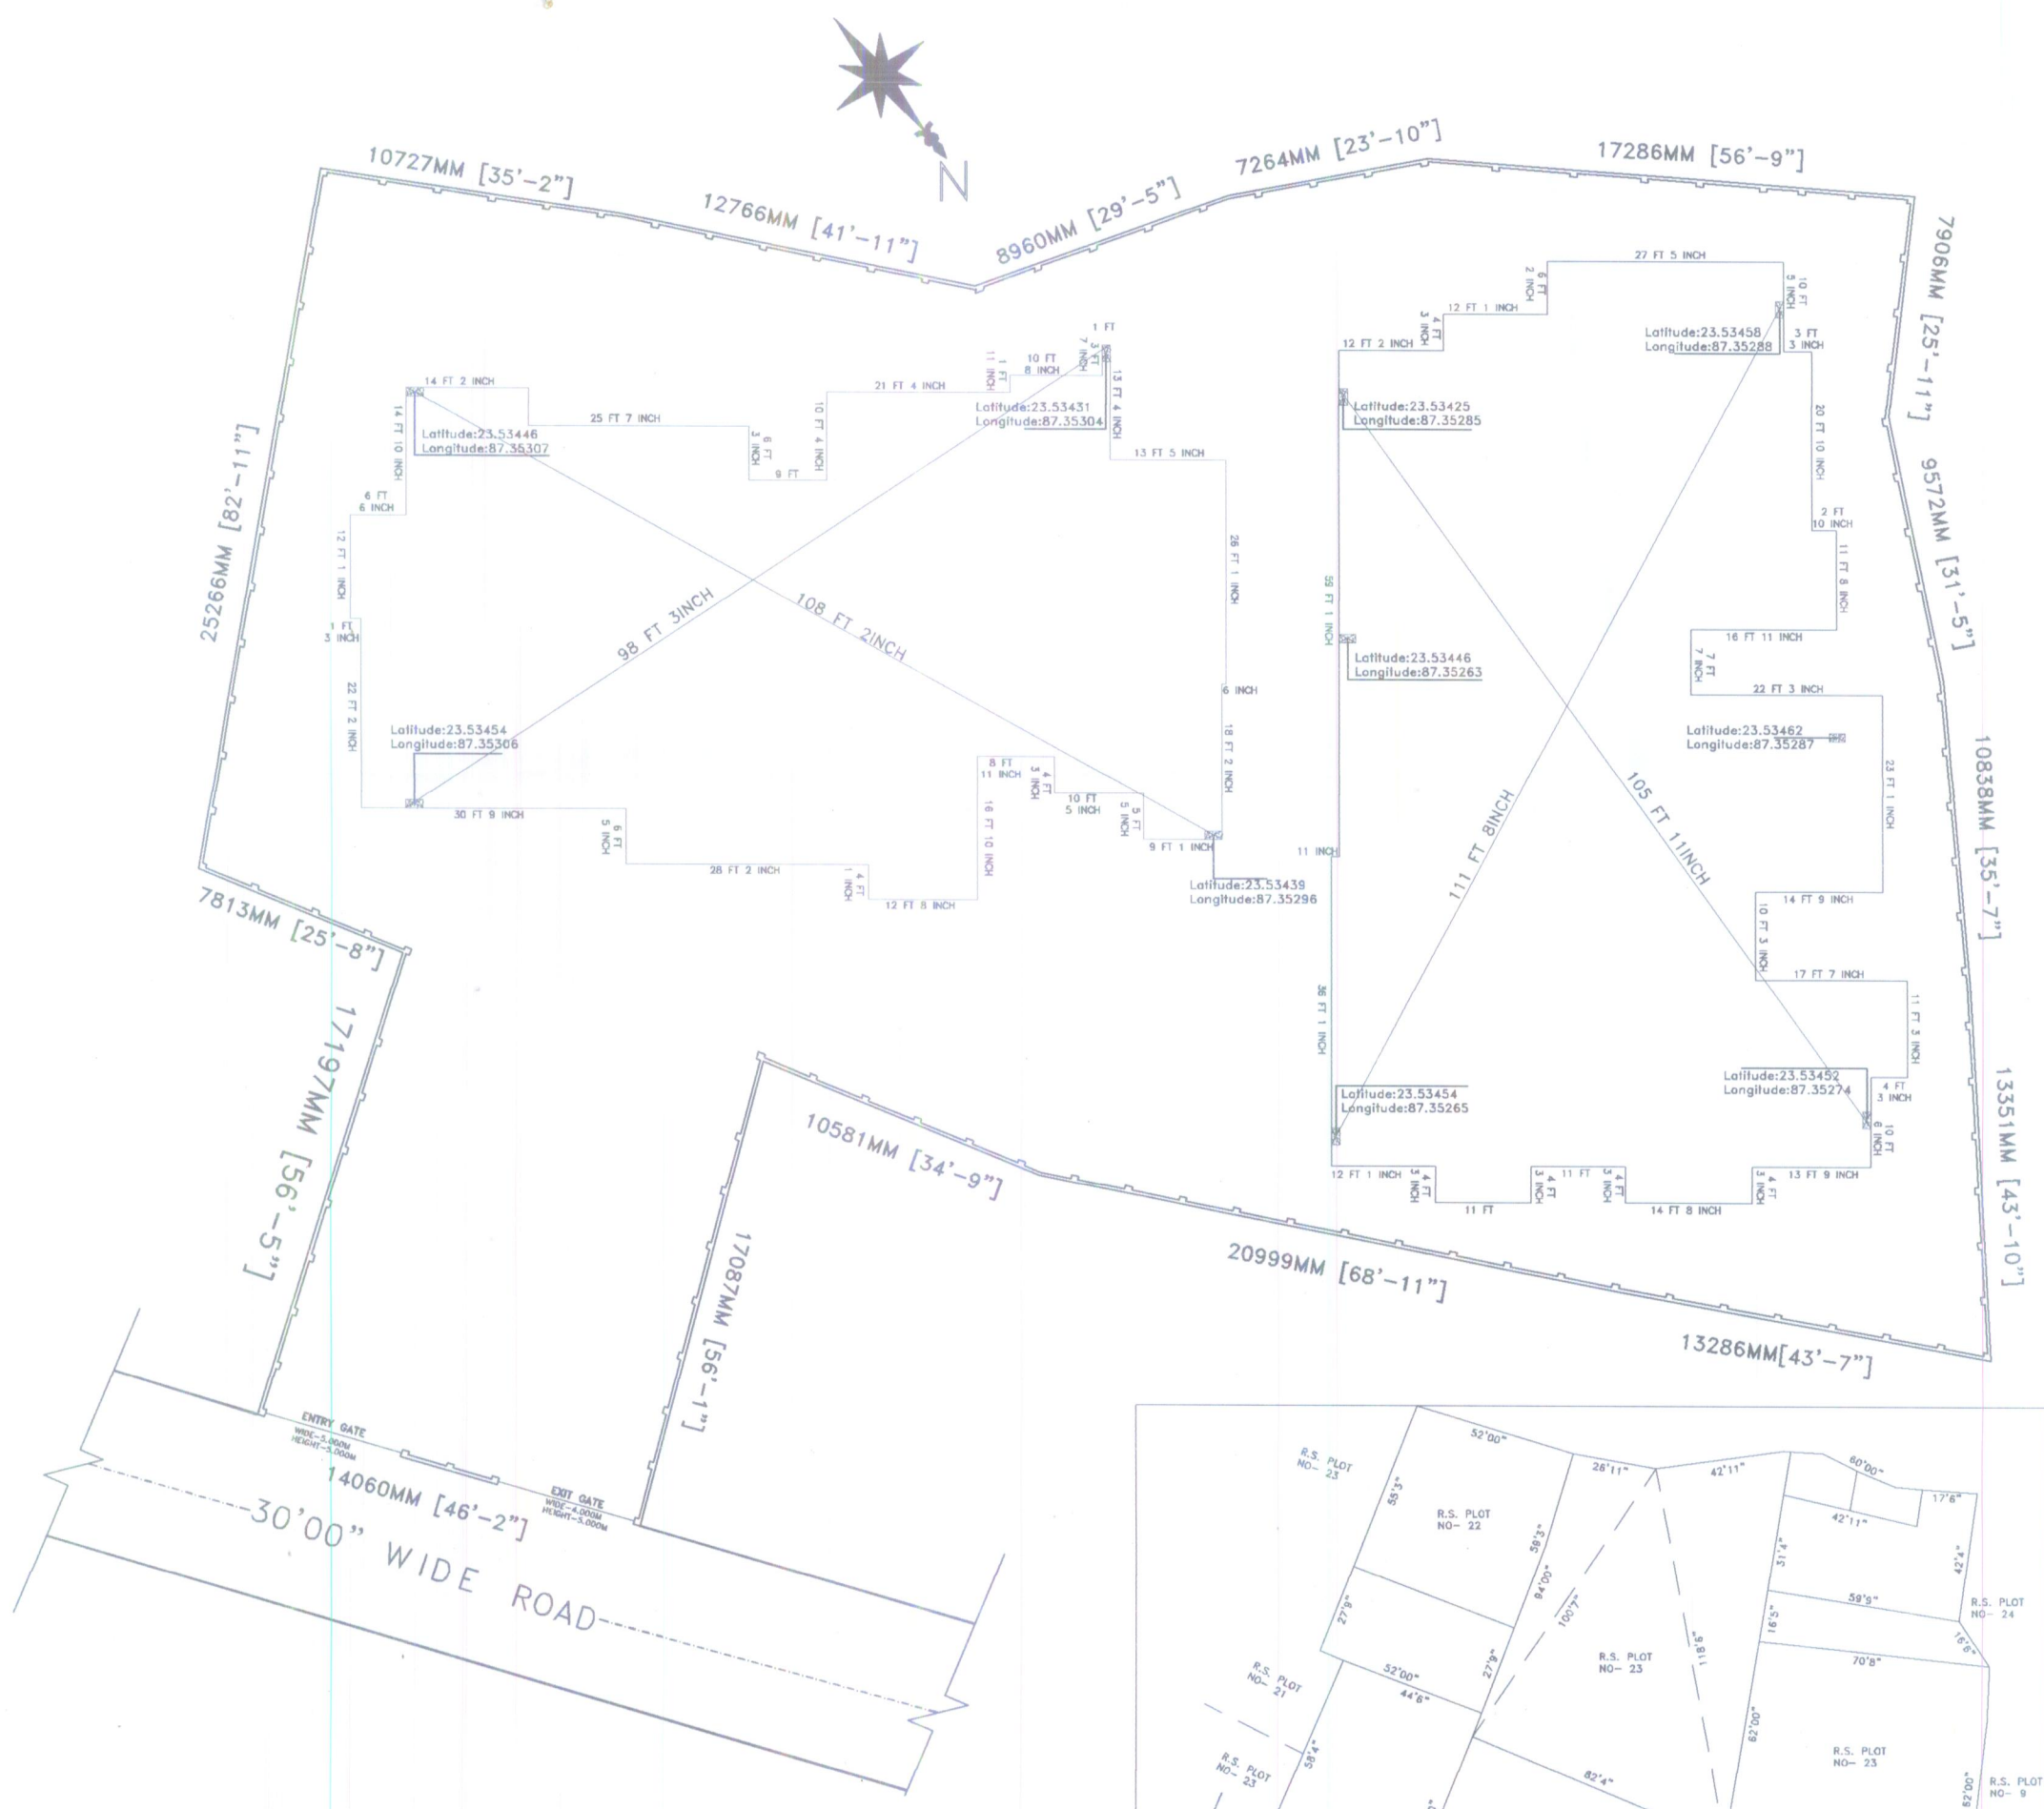

LAND DEATAILS

Hirok Ghosh
HIROK GHOSH
 Consultant Civil Engineer - (Class-A)
 Lic No.- L.B.P.M/163/AMC-DMC/BPD/165
 DCE; B-TECH, G.I.D.S, Durgapur-16
 Contact No.- 9333233331